

**Portland International  
Jetport**


1001 Westbrook Street  
Portland, Maine 04102

**Gensler**

2020 K Street, Northwest  
Suite 200  
Washington DC 20006  
Telephone 202.721.5200  
Facsimile 202.872.8587

**SHEET NOTES**

- 01 EXPANSION JOINT. RE: DETAIL 2/A12.50.
- 02 ELEVATOR #8 OVERRUN.
- 03 UNDERSIDE OF EXISTING ROOF DECK TO HAVE 2-HOUR SPRAY-ON FIREPROOFING IN HATCHED AREA.
- 04 APRON LIGHTING. RE: 10/A12.50 FOR ANCHOR DETAIL. RE: STRUCTURAL AND ELECTRICAL FOR MORE INFORMATION.
- 05 8x18" ROOF HATCH FOR GENERATOR MAINTENANCE.
- 06 ROOF DRAIN. RE: 9/A12.50 FOR DETAIL.
- 07 LIGHTING PROTECTION. RE: A12.50 FOR TYPICAL DETAILS. RE: ELECTRICAL DRAWINGS FOR LOCATIONS AND MOUNTING.
- 08 3x3" ROOF HATCH FOR ROOF ACCESS.
- 09 FALL ARREST EQUIPMENT. RE: DETAIL 08/A12.50 AND PROJECT MANUAL FOR ADDITIONAL INFORMATION.
- 10 ROOF DRAIN AT PERIMETER HIGH ROOF. RE: DETAIL 5/A12.50.

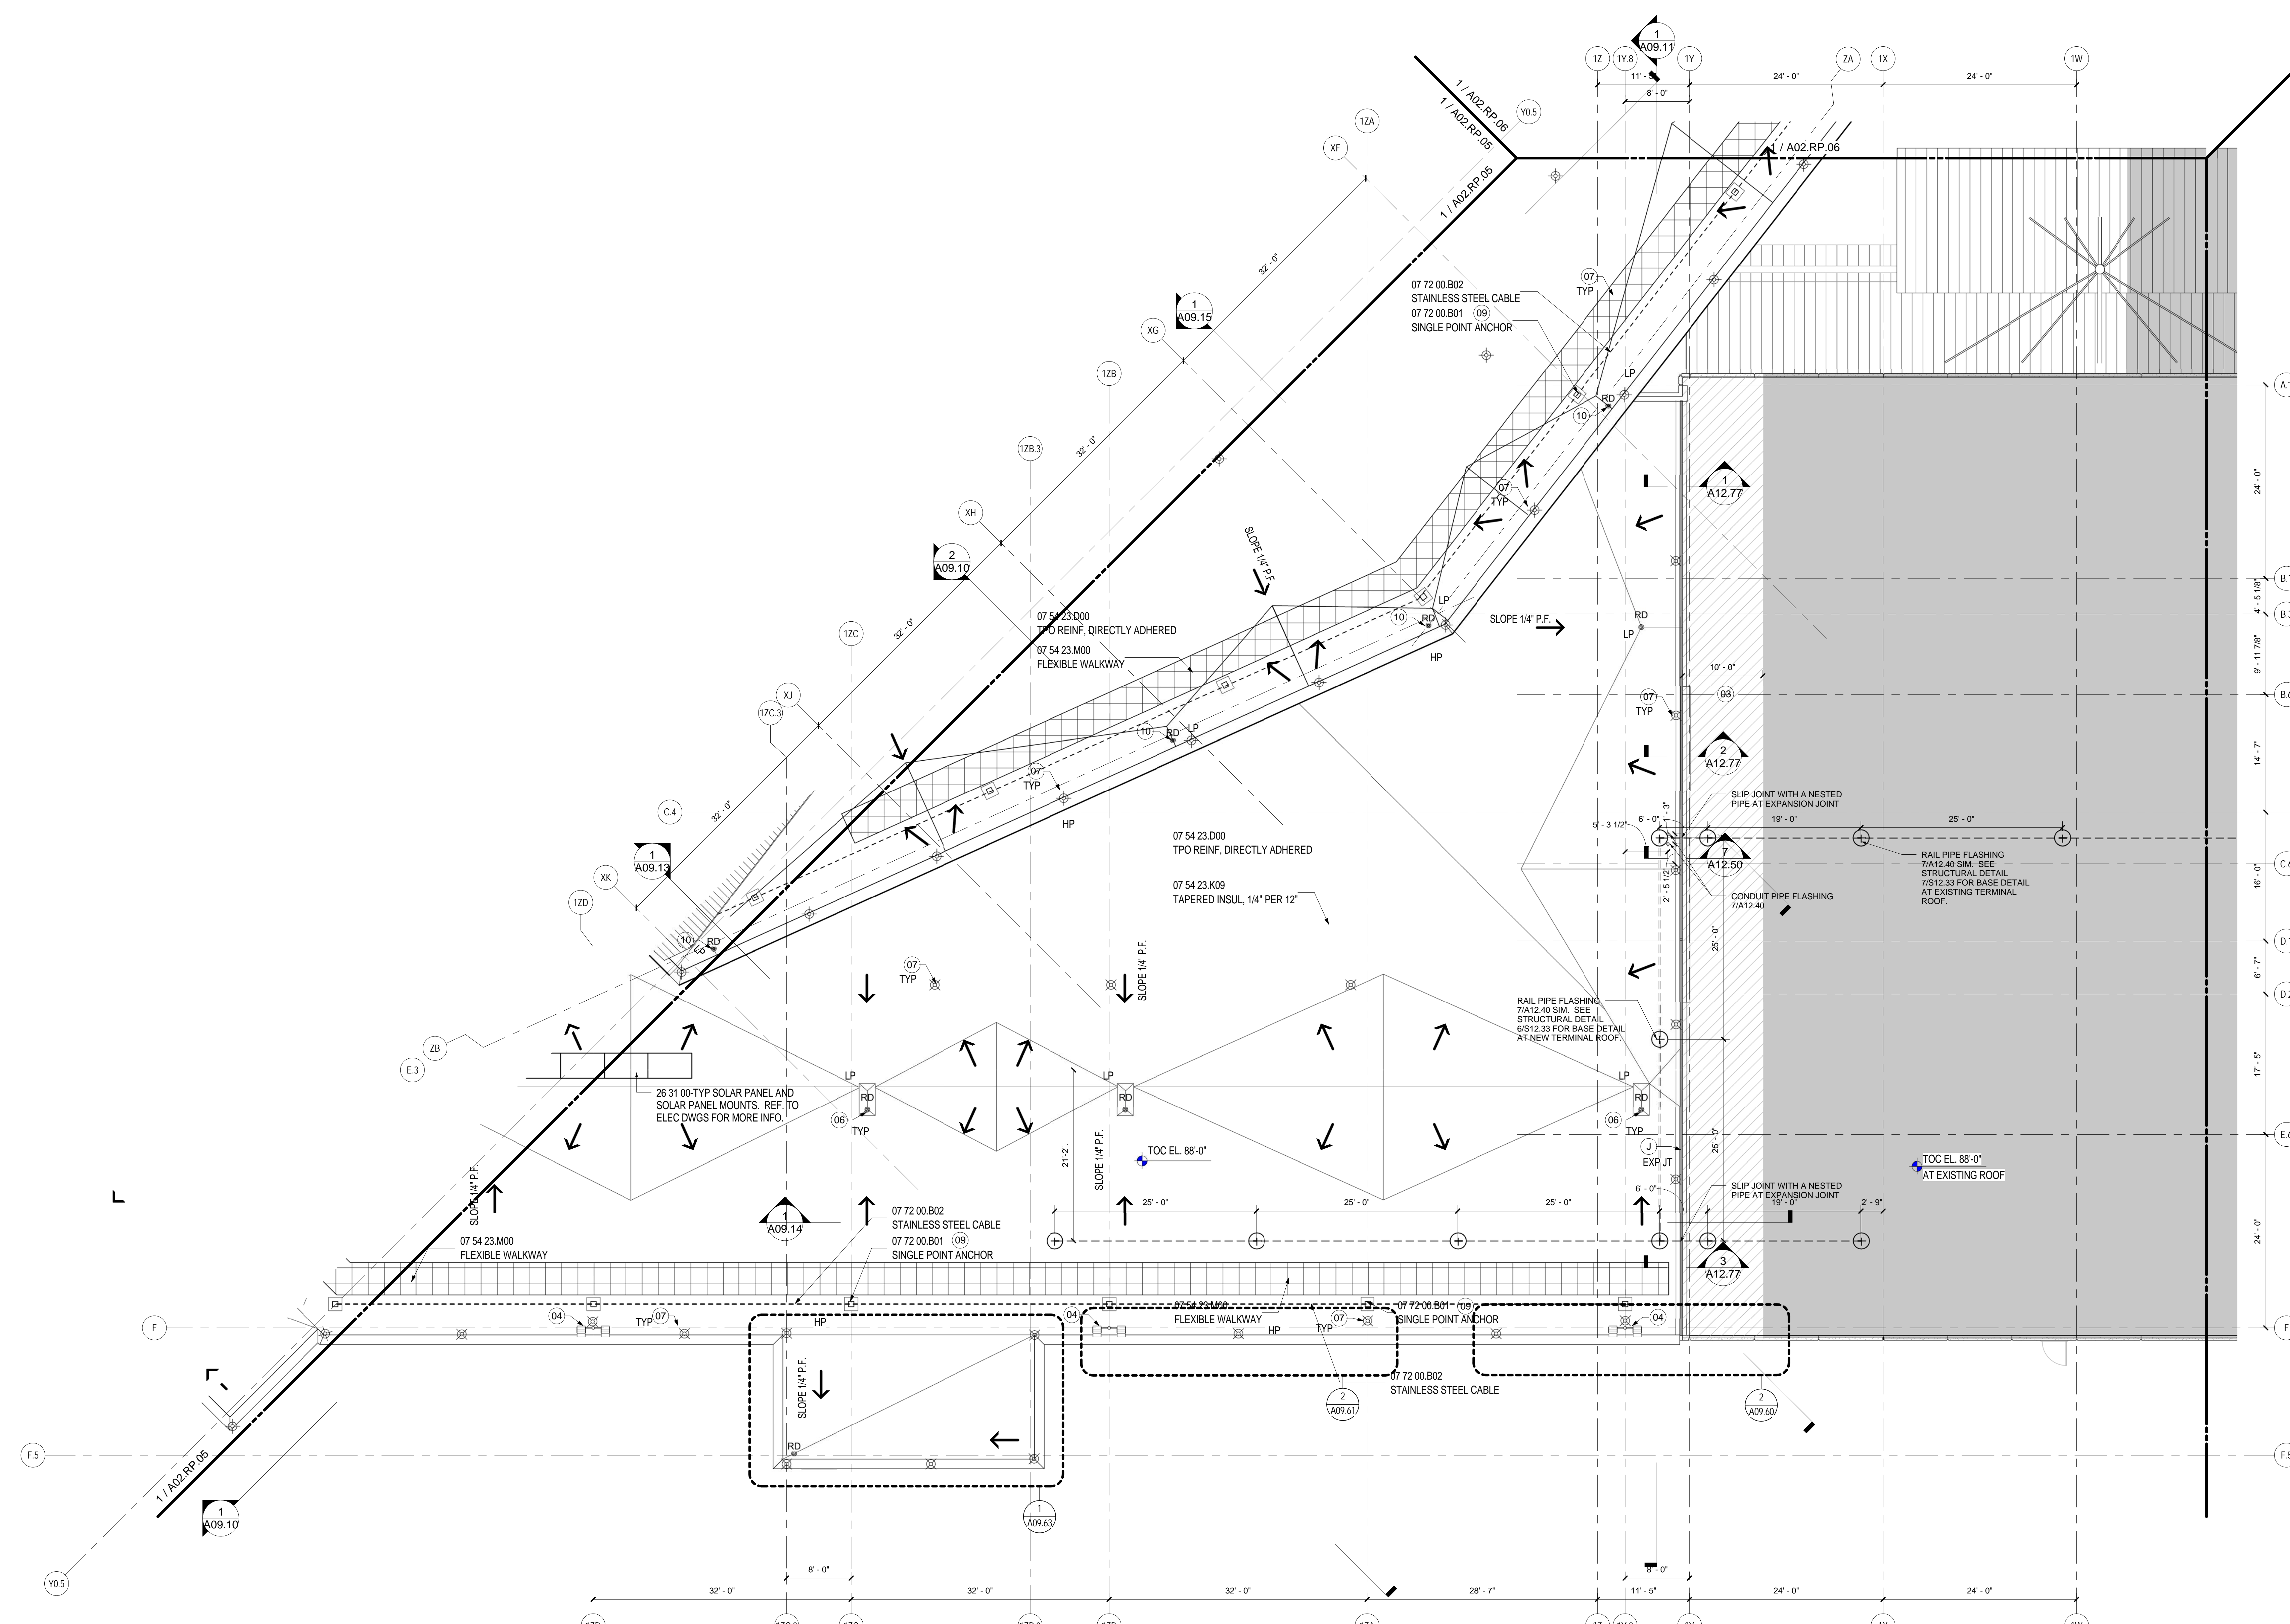


**EXPANSION JOINTS**

- (A) MODEL: SEISMIC COLORSEAL 4" (COLOR: BRONZE) MFG: EMSEAL
- (B) MODEL: FWS 400 (COLOR: GRAY) MFG: C/S GROUP
- (C) MODEL: FWS 400 MFJ-4W FIRE BARRIER (COLOR: GRAY) MFG: C/S GROUP
- (D) MODEL: FWS 400 (COLOR: WHITE) MFG: C/S GROUP
- (E) MODEL: AFW 400 MFG: C/S GROUP
- (F) MODEL: WFR3 (COLOR: WHITE) MFG: EMSEAL OR EQUIVALENT
- (G) MODEL: GTPM-400 HD MFG: C/S GROUP
- (H) MODEL: FWSC-400 (COLOR: WHITE) MFG: C/S GROUP
- (J) MODEL: BRJ-400 W/ FIRE BARRIER MFG: C/S GROUP
- (K) MODEL: BRJW-400 W/ FIRE BARRIER MFG: C/S GROUP

Date	Description
07/11/08	SCHEMATIC DESIGN
09/22/08	DESIGN DEVELOPMENT
12/03/08	75% CONSTRUCTION DOCUMENTS
01/23/09	95% CONSTRUCTION DOCUMENTS
10/26/09	ISSUED FOR PERMIT
11/12/09	ADDENDUM #2
01/15/10	BULLETIN #4
145 09/01/11	ISSUED FOR CONSTRUCTION

**KEY PLAN**

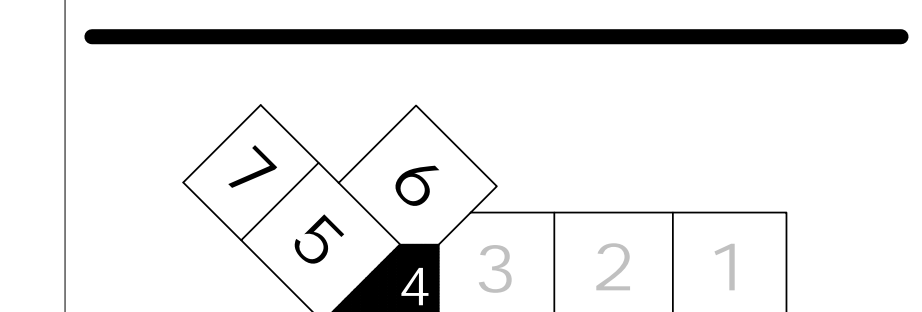

**CONSTRUCTION PLAN - ROOF - ZONE 4**

SCALE: 1/8" = 1'-0"

A09.00

Seal/Signature

Project Name  
PJM Terminal Enhancement

Project Number  
09.6395.000

Description  
CONSTRUCTION PLAN - ROOF - ZONE 4

Scale  
1/8" = 1'-0"

**A02.RP.04**

© 2009 Gensler