

**SHEET NOTES**

- 01 EXPANSION JOINT. RE: DETAIL 2/A12.50.
- 02 ELEVATOR #8 OVERRUN.
- 03 UNDERSIDE OF EXISTING ROOF DECK TO HAVE 2-HOUR SPRAY-ON FIREPROOFING IN HATCHED AREA.
- 04 APRON LIGHTING. RE: 10A12.50 FOR ANCHOR DETAIL. RE: STRUCTURAL AND ELECTRICAL FOR MORE INFORMATION.
- 05 8x18\"/>

**Portland International Jetport**

1001 Westbrook Street  
Portland, Maine 04102

**Gensler**

2020 K Street, Northwest  
Suite 200  
Washington, DC 20006  
Telephone 202.721.5200  
Facsimile 202.872.8587

Date	Description
07/11/08	SCHEMATIC DESIGN
09/22/08	DESIGN DEVELOPMENT
12/03/08	75% CONSTRUCTION DOCUMENTS
01/23/09	95% CONSTRUCTION DOCUMENTS
10/26/09	ISSUED FOR PERMIT
2	11/12/09 - ADDENDUM #2
7	01/15/10 - BULLETIN #4
145	09/01/11 - ISSUED FOR CONSTRUCTION

Seal/Signature

Project Name  
PVM Terminal Enhancement

Project Number  
09.6395.000


Description  
CONSTRUCTION PLAN - ROOF - ZONE 5

Scale  
1/8" = 1'-0"

**A02.RP.05**

© 2009 Gensler

**KEY PLAN**

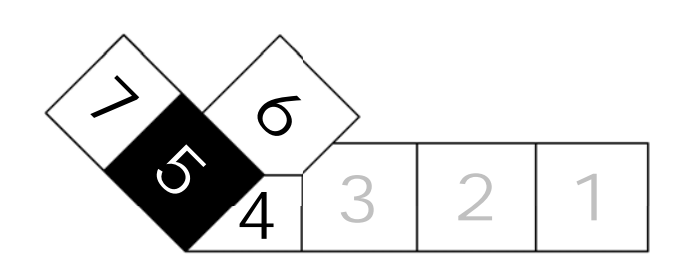

**CONSTRUCTION PLAN - ROOF - ZONE 5**  
SCALE: 1/8" = 1'-0"

A09.00