

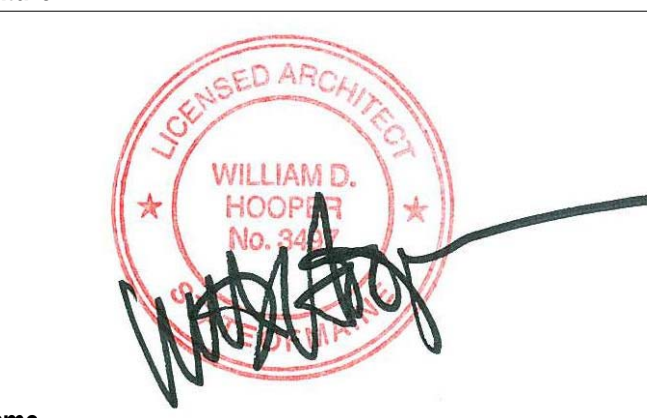
**SHEET NOTES**

- 01 EXPANSION JOINT. RE: DETAIL 2/A12.50.
- 02 ELEVATOR #8 OVERRUN.
- 03 UNDERSIDE OF EXISTING ROOF DECK TO HAVE 2-HOUR SPRAY-ON FIREPROOFING IN HATCHED AREA.
- 04 APRON LIGHTING. RE: 10/A12.50 FOR ANCHOR DETAIL. RE: STRUCTURAL AND ELECTRICAL FOR MORE INFORMATION.
- 05 8'x18' ROOF HATCH FOR GENERATOR MAINTENANCE.
- 06 ROOF DRAIN. RE: 9/A12.50 FOR DETAIL.
- 07 LIGHTING PROTECTION. RE: A12.50 FOR TYPICAL DETAILS. RE: ELECTRICAL DRAWINGS FOR LOCATIONS AND MOUNTING.
- 08 3'x3' ROOF HATCH FOR ROOF ACCESS.
- 09 FALL ARREST EQUIPMENT. RE: DETAIL 08/A12.50 AND PROJECT MANUAL FOR ADDITIONAL INFORMATION.
- 10 ROOF DRAIN AT PERIMETER HIGH ROOF. RE: DETAIL 5/A12.50.

**Portland International Jetport**  
 1001 Westbrook Street  
 Portland, Maine 04102

**Gensler**  
 2020 K Street, Northwest  
 Suite 200  
 Washington, DC 20006  
 Telephone: 202.721.5200  
 Facsimile: 202.872.8587

Date	Description
12/03/08	75% CONSTRUCTION DOCUMENTS
01/23/09	95% CONSTRUCTION DOCUMENTS
10/26/09	ISSUED FOR PERMIT
145 09/01/11	ISSUED FOR CONSTRUCTION

Seal/Signature  


Project Name  
 PWM Terminal Enhancement

Project Number  
 09.6395.000

Description  
 CONSTRUCTION PLAN - ROOF - ZONE 7

Scale  
 1/8" = 1'-0"

**A02.RP.07**

© 2009 Gensler

**KEY PLAN**

