


SHEET NOTES

Portland International Jetport

1001 Westbrook Street
Portland, Maine 04102

Gensler
2020 K Street, Northwest
Suite 200
Washington, DC 20006
Telephone 202.721.5200
Facsimile 202.872.8587

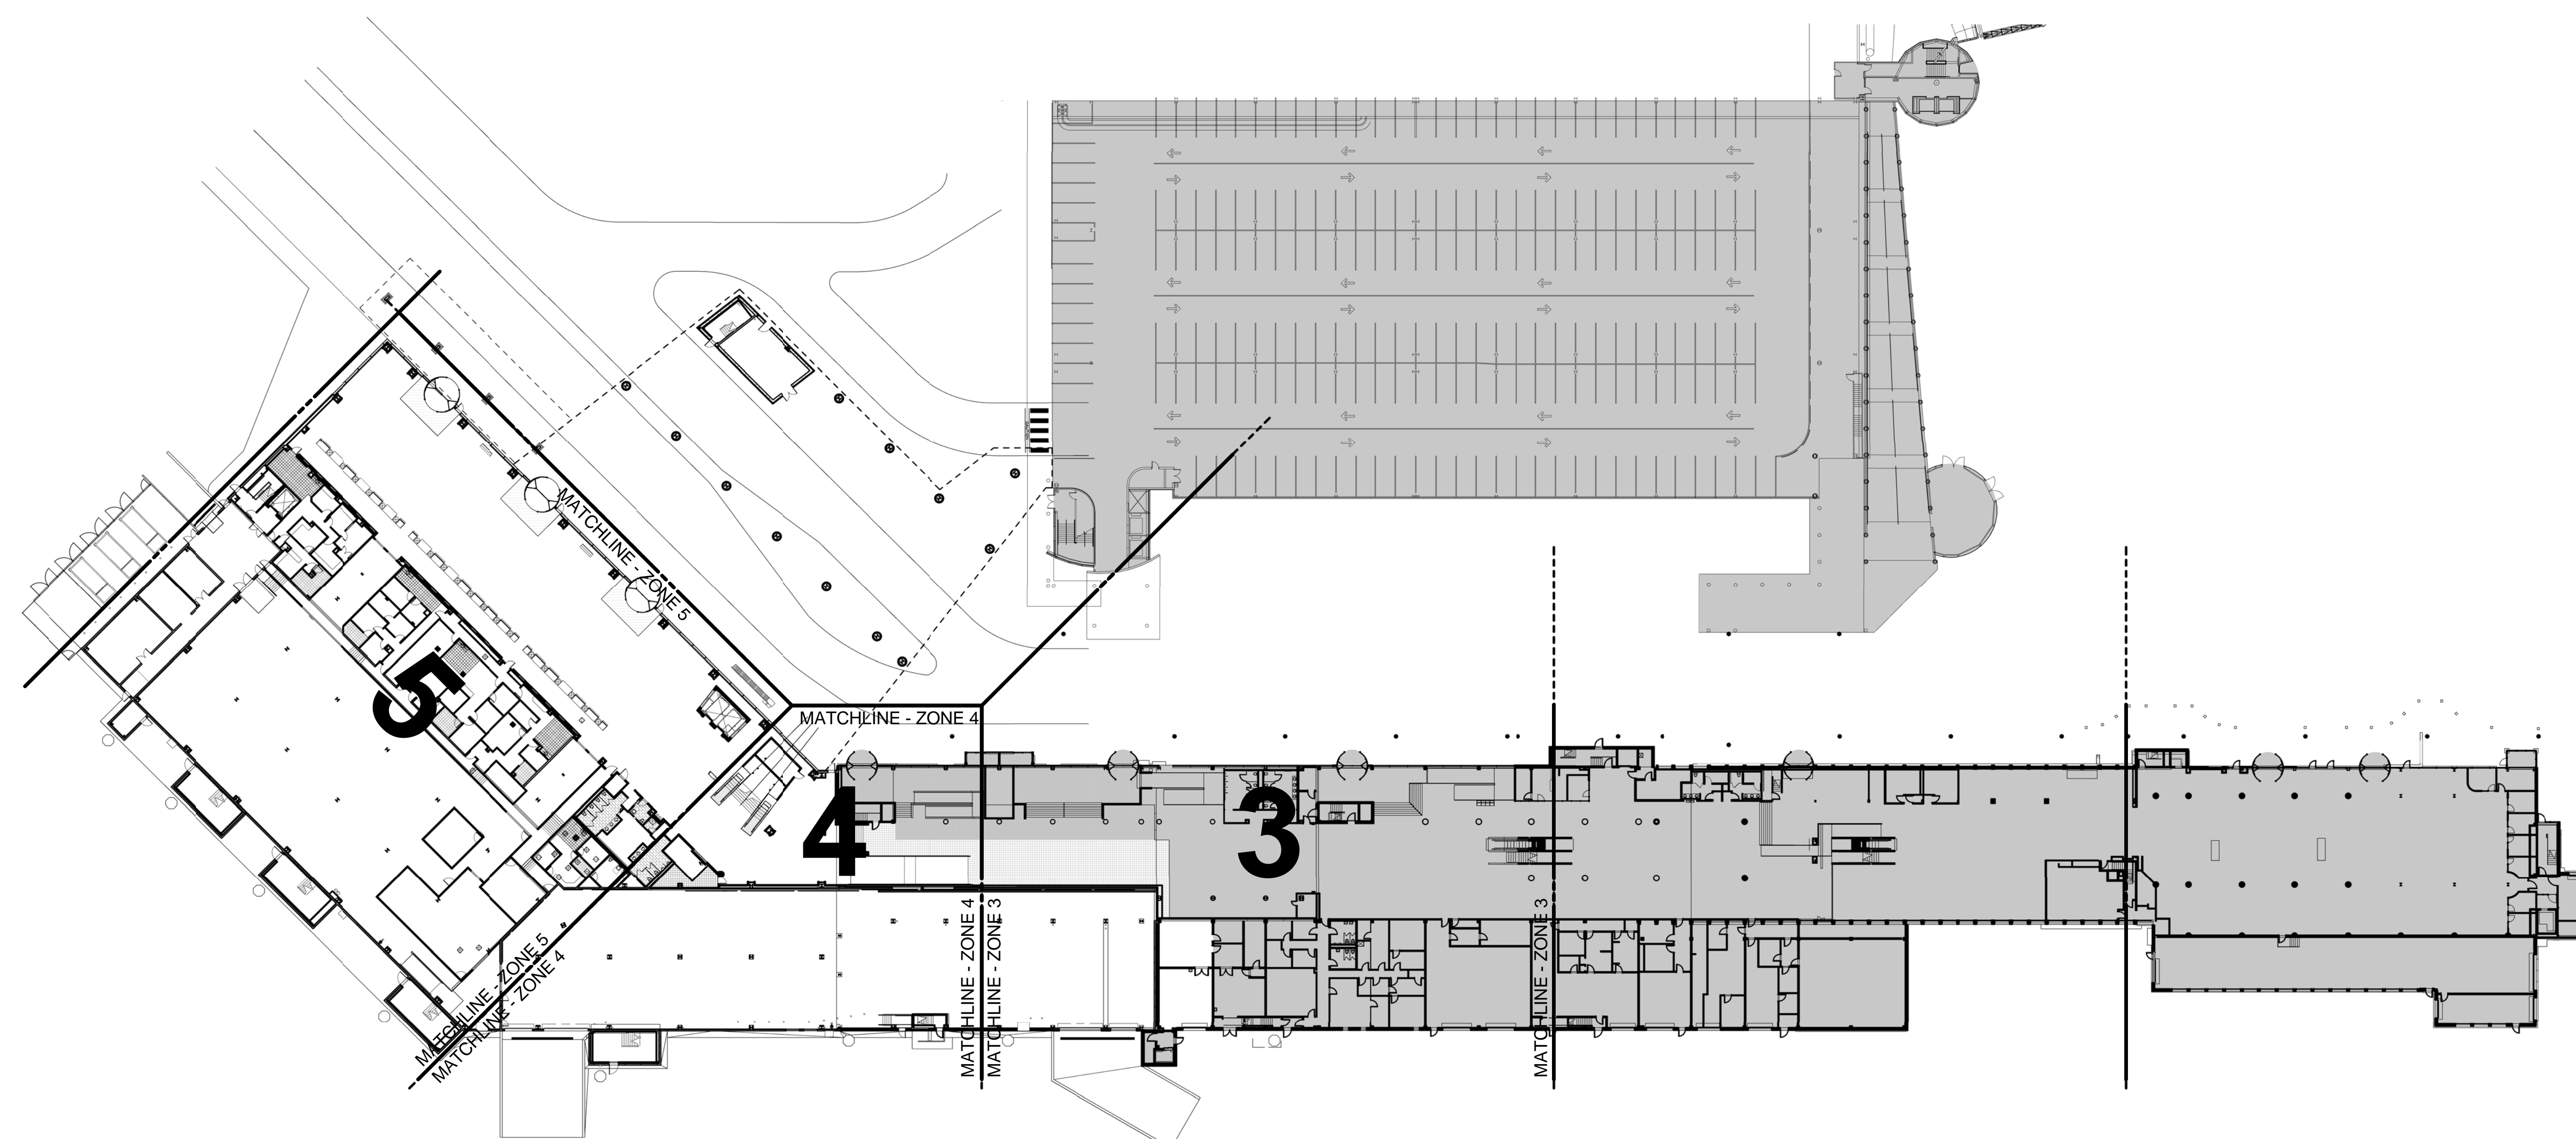


Date	Description
09/22/08	DESIGN DEVELOPMENT
12/03/08	75% CONSTRUCTION DOCUMENTS
01/23/09	95% CONSTRUCTION DOCUMENTS
10/26/09	ISSUED FOR PERMIT
145 09/01/11	ISSUED FOR CONSTRUCTION

GENERAL NOTES

NOT IN CONTRACT (NIC)

Seal/Signature

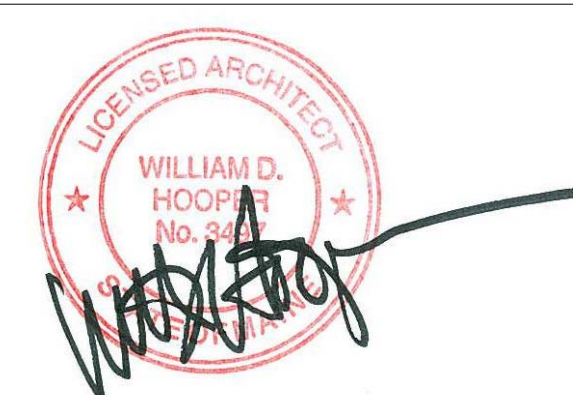


Project Name
PJM Terminal Enhancement

Project Number
09.6395.000

Description
FINISH PLAN - LEVEL 2 - ZONING DIAGRAM

Scale
As indicated

A05.02.00

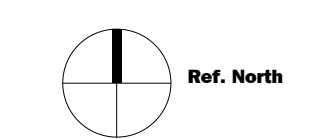

© 2009 Gensler