


**SHEET NOTES**

**Portland International Jetport**

1001 Westbrook Street  
Portland, Maine 04102

**Gensler**  
2020 K Street, Northwest  
Suite 200  
Washington DC 20006  
Telephone 202.721.5200  
Facsimile 202.872.8587

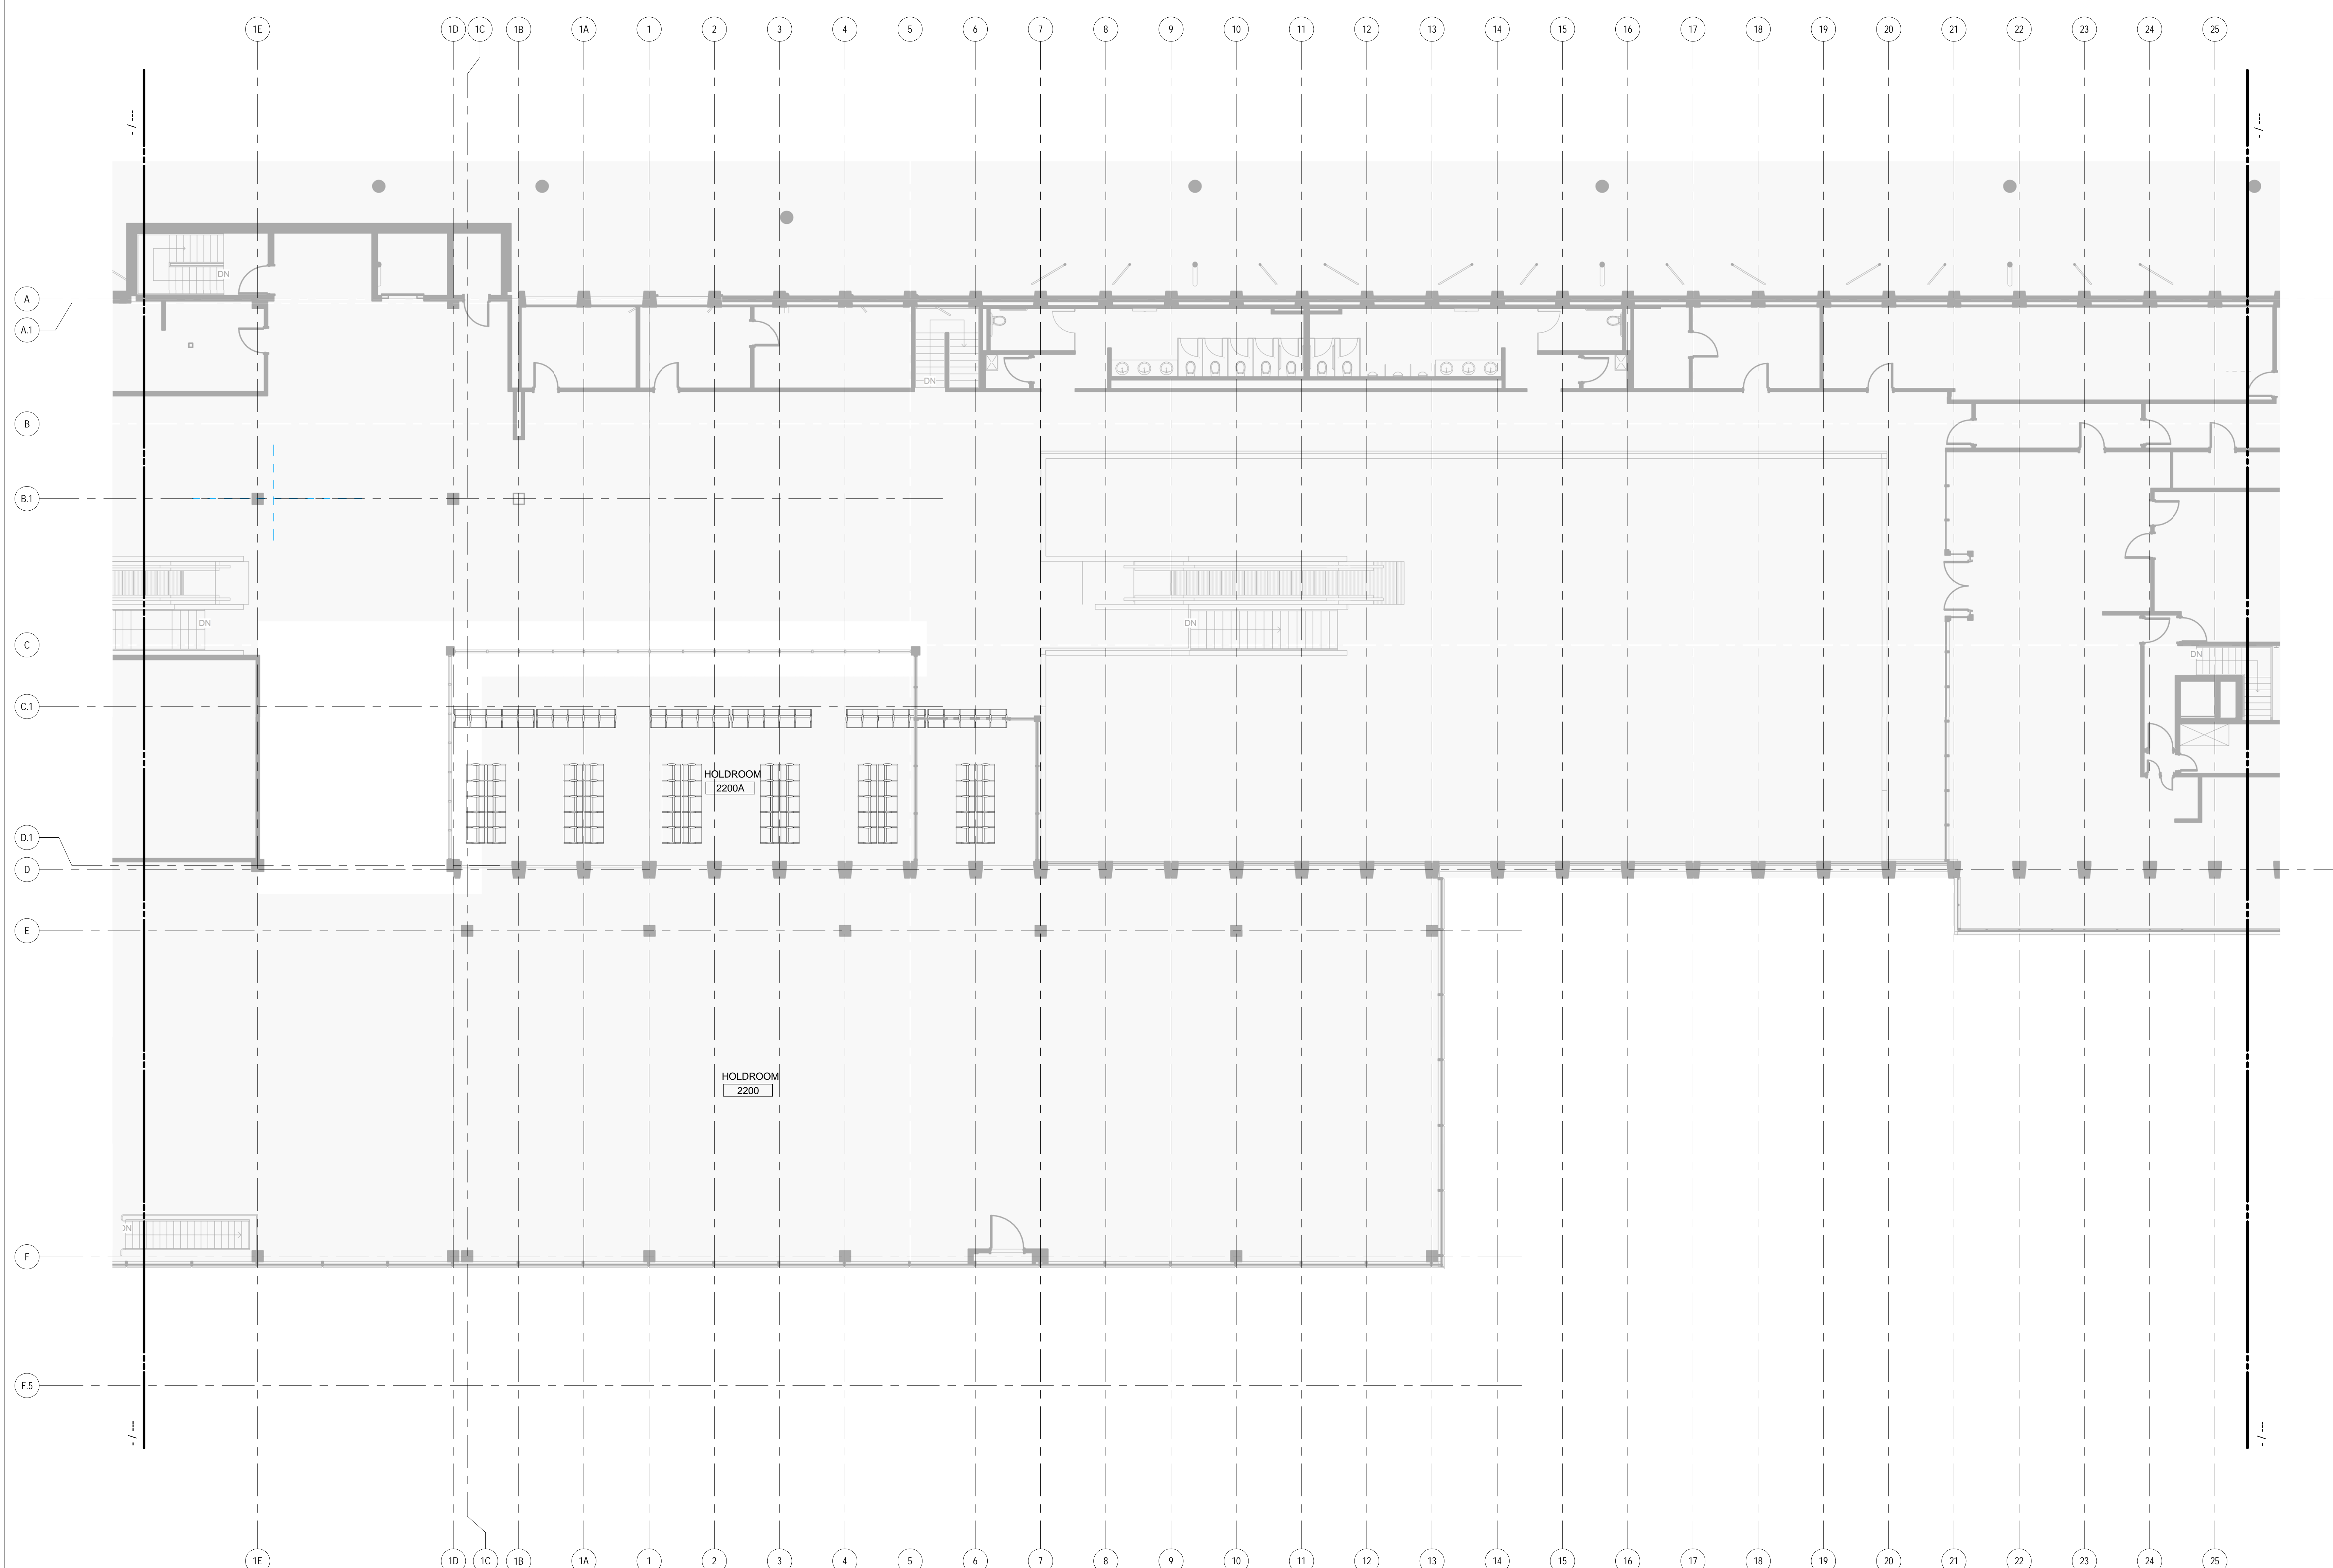

**FURNITURE PLAN - LEVEL 3 - ZONE 2**


SCALE: 1/8" = 1'-0"

A01.DS1

**GENERAL NOTES**

A FURNITURE SHOWN FOR REFERENCE ONLY.  
AUTHORITY TO PURCHASE UNDER A SEPARATE CONTRACT.

**KEY PLAN**

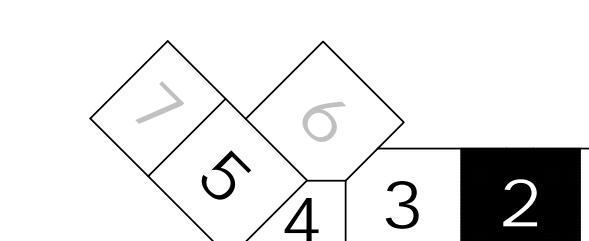

| Date         | Description                |
|--------------|----------------------------|
| 09/22/08     | DESIGN DEVELOPMENT         |
| 12/03/08     | 75% CONSTRUCTION DOCUMENTS |
| 01/23/09     | 95% CONSTRUCTION DOCUMENTS |
| 10/26/09     | ISSUED FOR PERMIT          |
| 145 09/01/11 | ISSUED FOR CONSTRUCTION    |

Seal/Signature

**FOR REFERENCE ONLY**

**Project Name**  
PWM Terminal Enhancement

**Project Number**  
09.6395.000

**Description**  
FURNITURE PLAN - LEVEL 3 - ZONE 2

**Scale**  
As indicated

**A06.03.02**

© 2009 Gensler