


SHEET NOTES

**Portland International
Jetport**

1001 Westbrook Street
Portland, Maine 04102

Gensler
2020 K Street, Northwest
Suite 200
Washington, DC 20006
Telephone: 202.721.5200
Facsimile: 202.872.8587

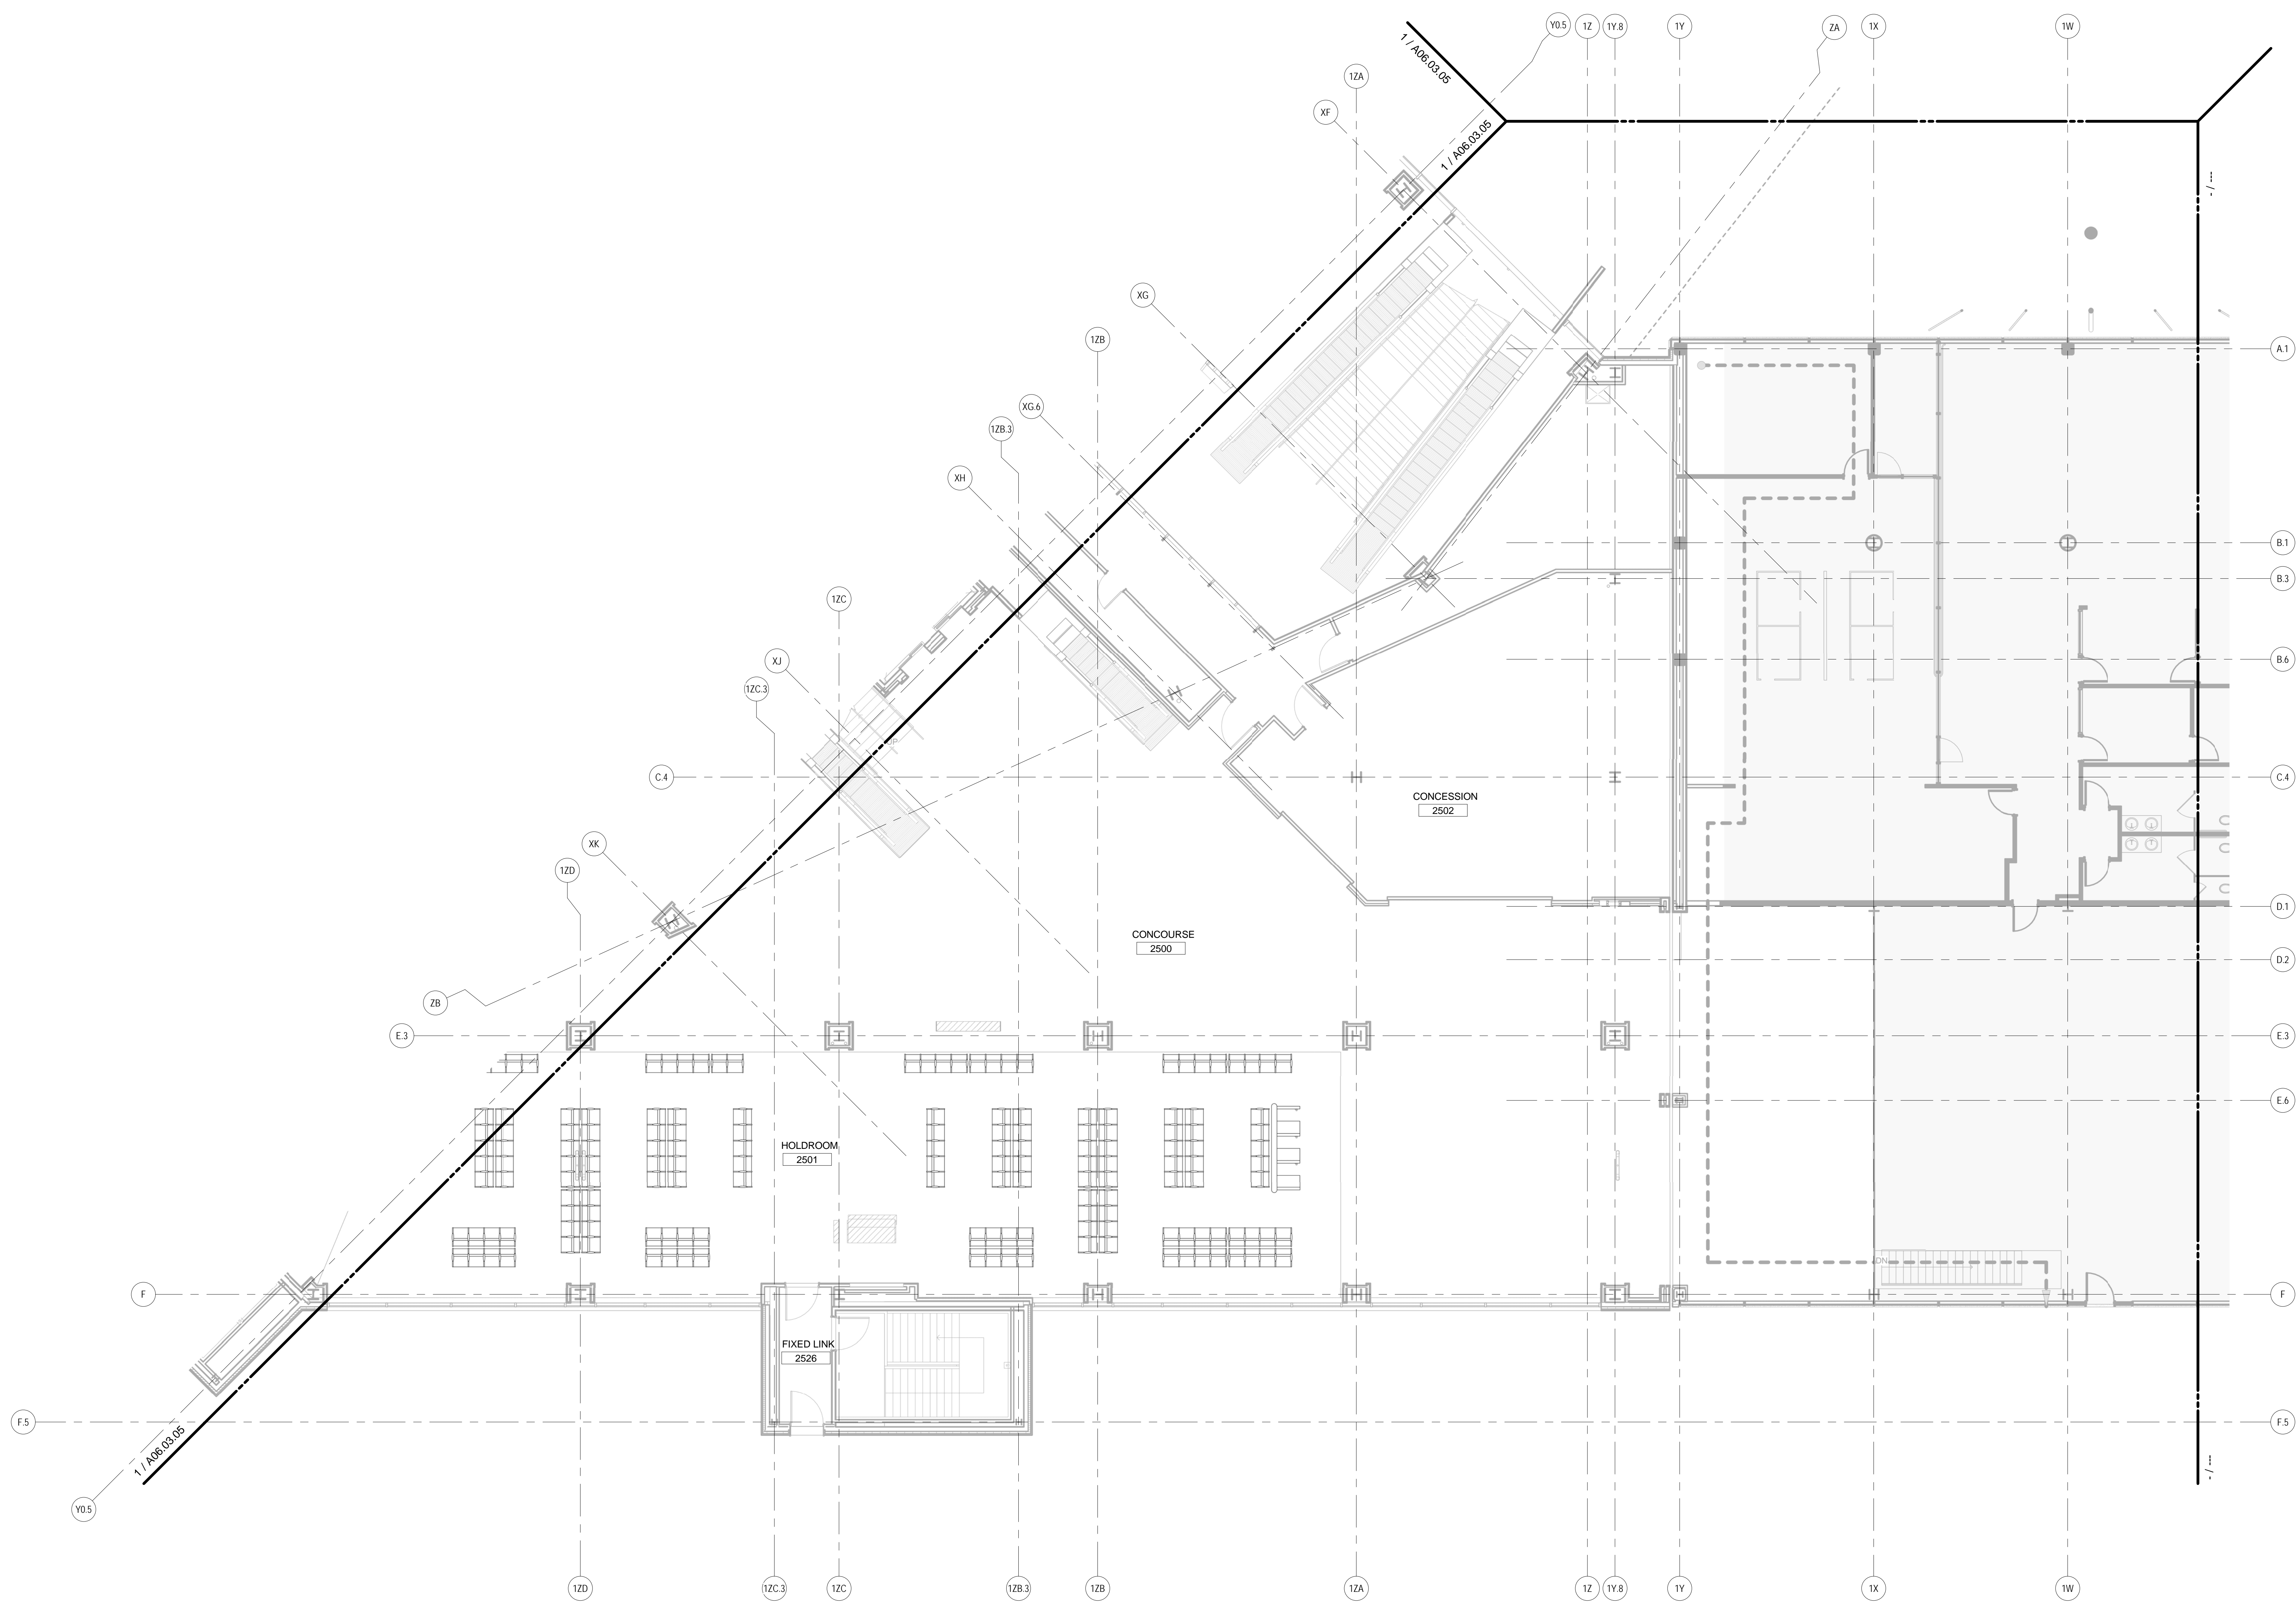

FURNITURE PLAN - LEVEL 3 - ZONE 4
SCALE: 1/8" = 1'-0"

GENERAL NOTES

A FURNITURE SHOWN FOR REFERENCE ONLY.
AUTHORITY TO PURCHASE UNDER A SEPARATE
CONTRACT.

**FOR REFERENCE
ONLY**

Project Name
PJM Terminal Enhancement

Project Number
09.6395.000


Description
FURNITURE PLAN - LEVEL 3 - ZONE 4

Scale
As indicated

A06.03.04

© 2009 Gensler

KEY PLAN

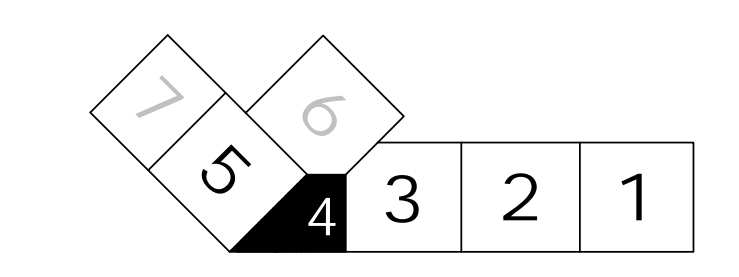

A01.DS1