


WALL TYPE A.3 - ELEVATION

SCALE: 3/8" = 1'-0"

A09.23

3

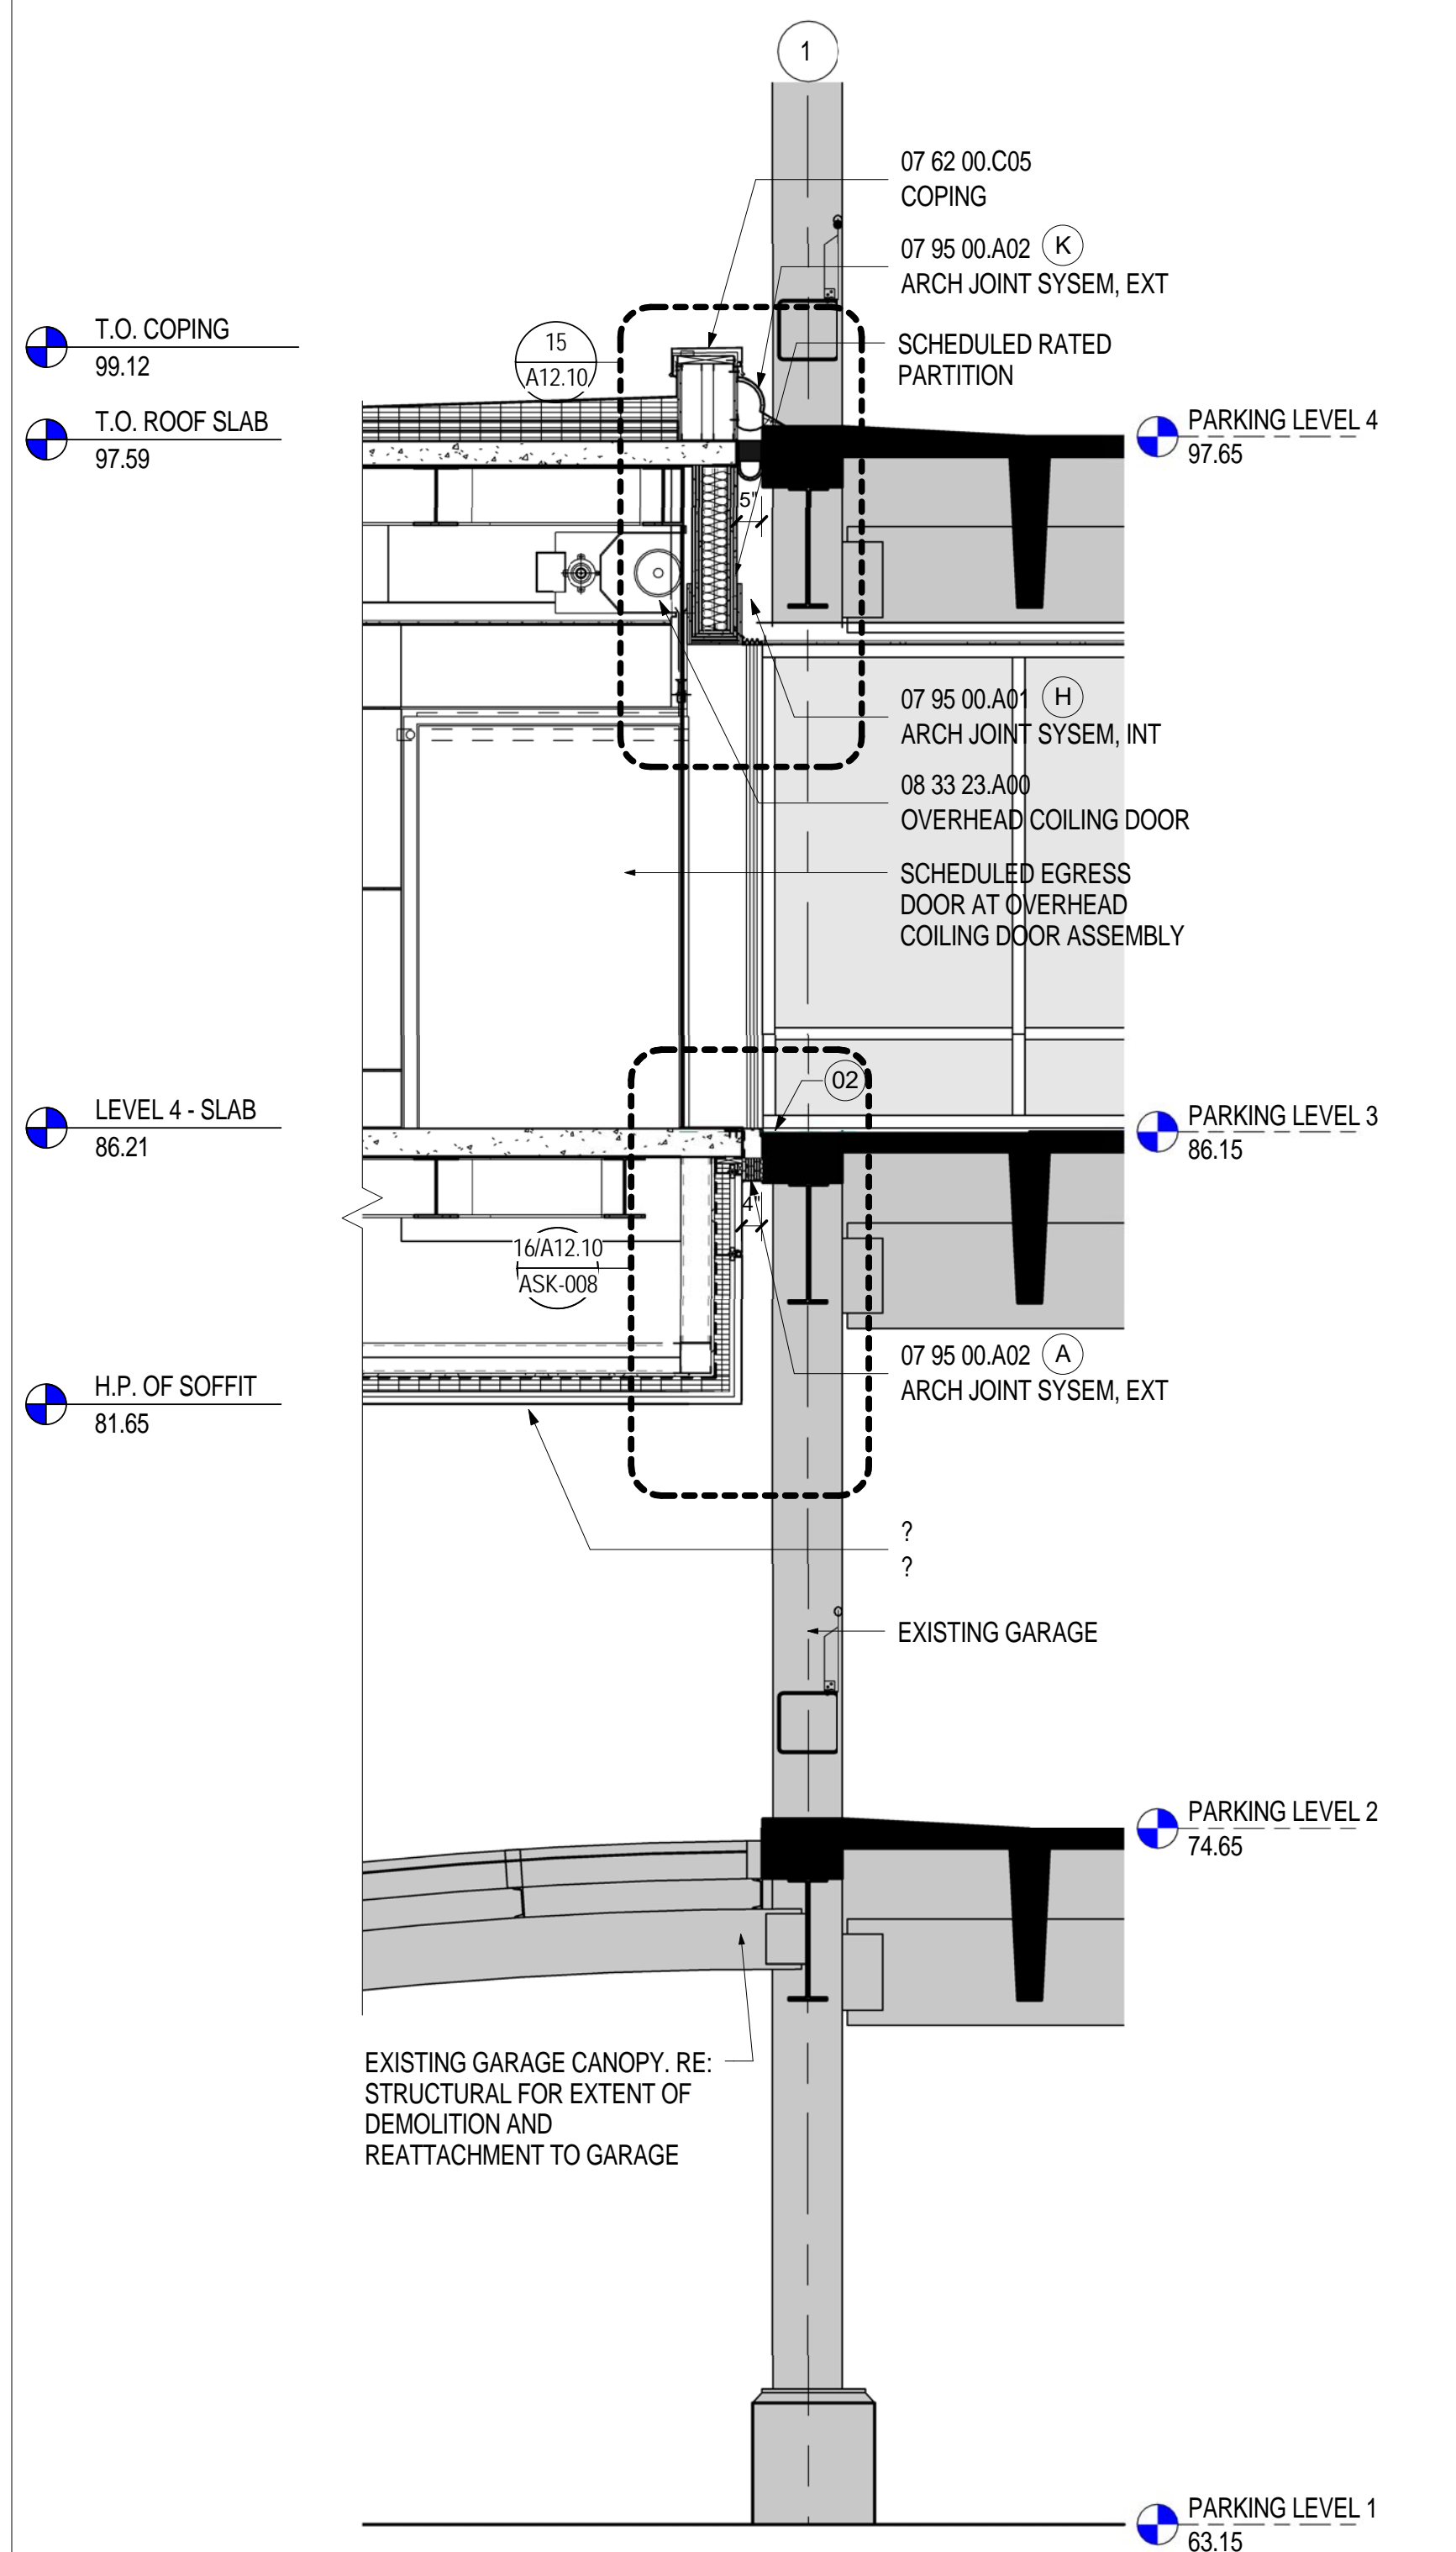


WALL TYPE A.3 - SECTION

SCALE: 3/8" = 1'-0"

A09.23

4

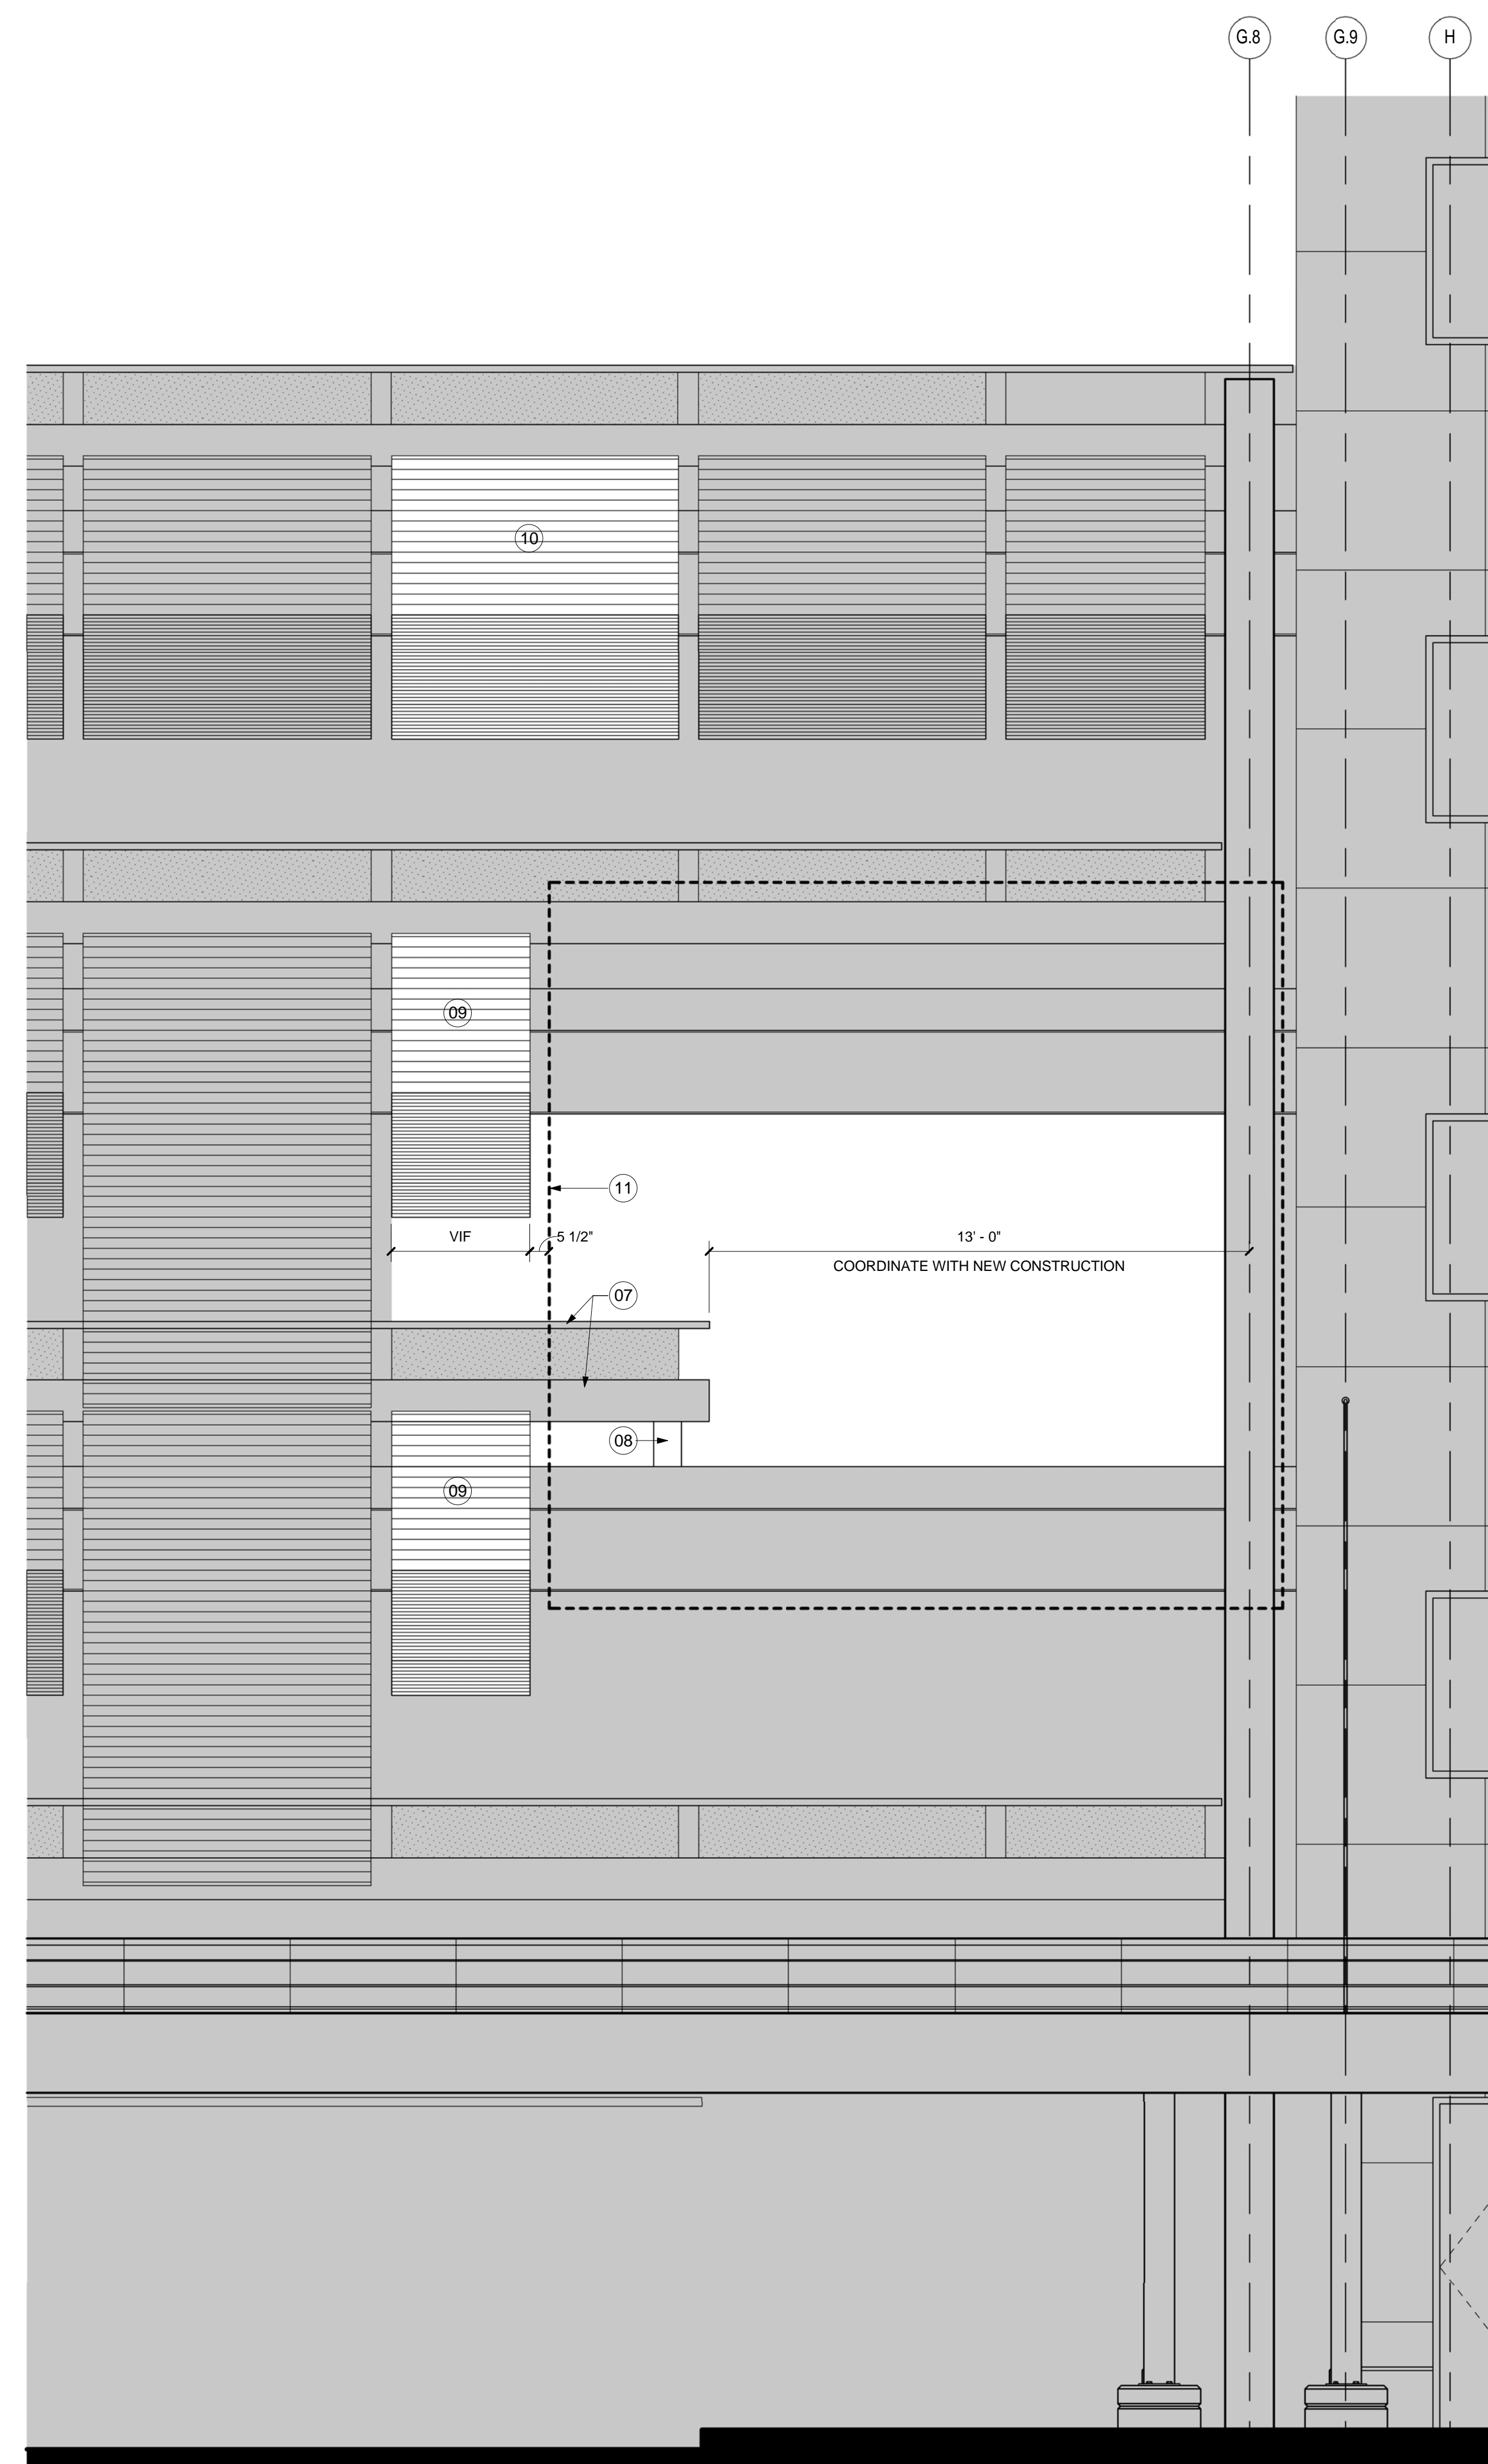


EXISTING GARAGE ELEVATION WITH RENOVATION

SCALE: 3/8" = 1'-0"

A09.23

5

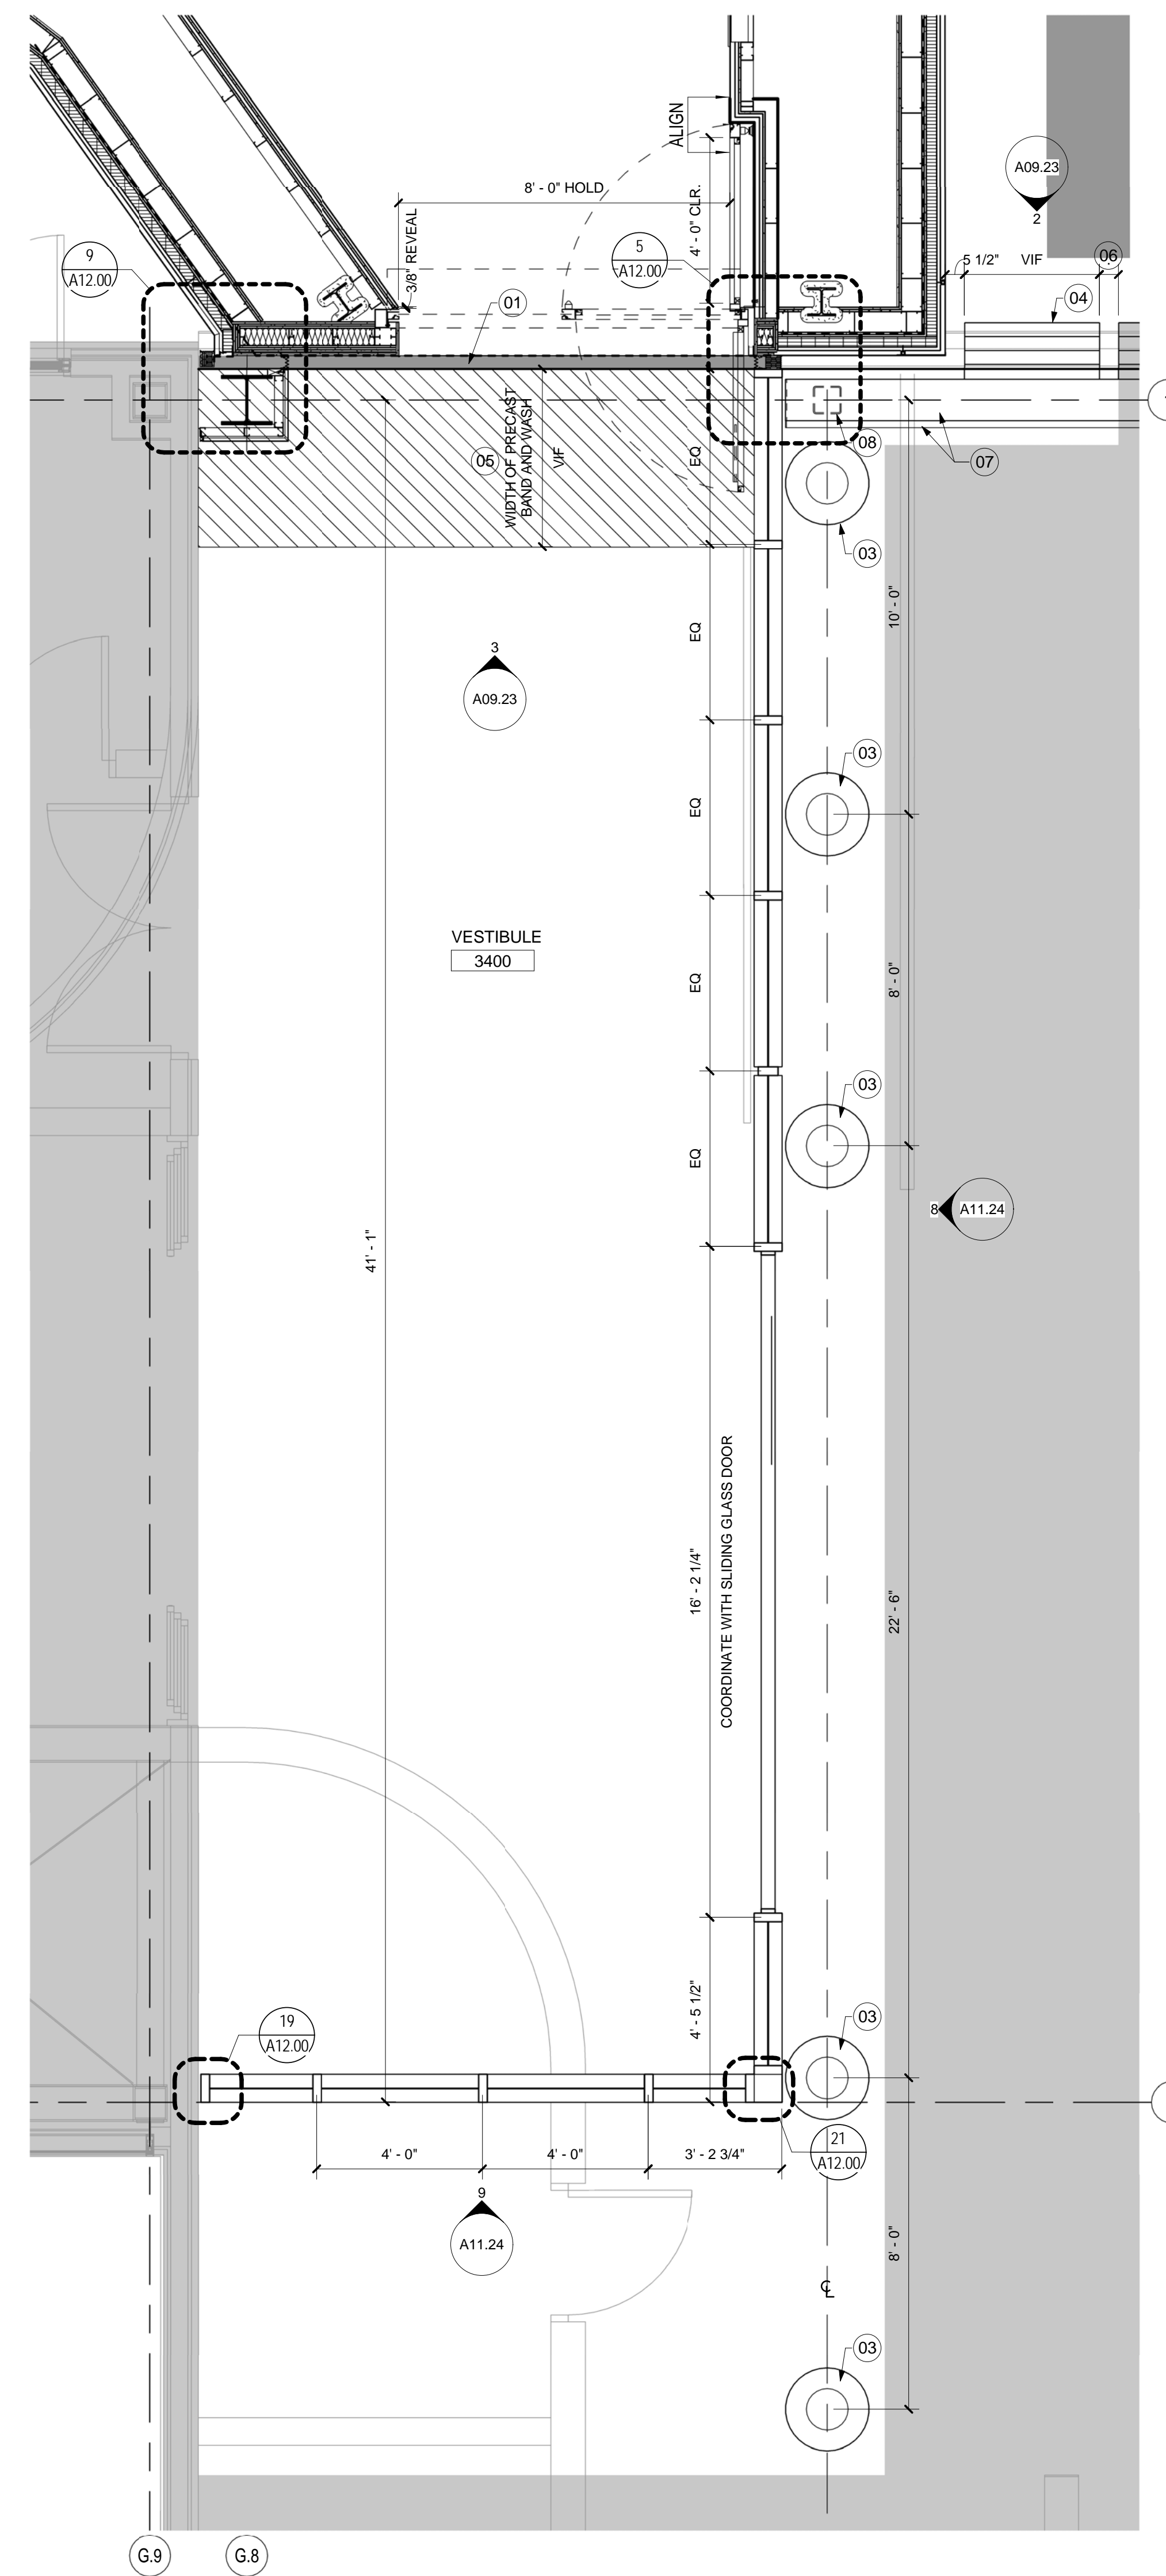

WALL TYPE A.3 - PLAN LEVEL 4

SCALE: 3/8" = 1'-0"

A02.04

1

SHEET NOTES

- 01 4' EXPANSION JOINT
- 02 TOP OF SLAB @ PARKING LEVEL 3 @ EL. 86.15. GC, VIF EXACT LOCATION OF GARAGE AND T.O. GARAGE SLAB.
- 03 EXISTING RELOCATED GRANITE BOLLARD AND PRIVACY SCREEN. NEW WIDTH OF SCREEN TO BE COORDINATED AND ADJUSTED PER NEW CONSTRUCTION. RE: ELEVATION FOR LOCATIONS OF RELOCATED PANELS.
- 05 IN HATCHED AREA, GRIND AND SMOOTH DOWN SLAB TO LEVEL AND MATCH ADJACENT SLAB WHERE WASH AND PRECAST BAND EXISTED.
- 06 GAP BETWEEN METAL GRILL PANELS TO MATCH EXISTING CONDITIONS.
- 07 EXISTING STEEL TUBE AND RAIL CUT SHORT TO ACCOMMODATE NEW VESTIBULE. CAP ENDS OF STEEL TUBE AND HANDRAIL. FINISH TO MATCH.
- 08 NEW STEEL TUBE TO SUPPORT END OF EXISTING CUT STEEL TUBE BUMPER. FINISH TO MATCH STEEL BUMPER. RE: STRUCTURAL FOR MORE INFORMATION.
- 09 EXISTING RELOCATED METAL GRILL PANEL AND PRIVACY SCREEN. NEW WIDTH OF SCREEN TO BE COORDINATED AND ADJUSTED PER NEW CONSTRUCTION.
- 10 EXISTING RELOCATED METAL GRILL PANEL AND PRIVACY SCREEN.
- 11 LINE OF NEW TERMINAL CONNECTOR BUILDING.
- 12 STRUCTURAL STEEL TO BE ENCLOSED WITH METAL PANEL M-01. RE: DETAIL 7/A12.74 FOR ADDITIONAL INFORMATION

Portland International Jetport


1001 Westbrook Street
Portland, Maine 04102

Gensler

2020 K Street, Northwest
Suite 200
Washington, DC 20006
Telephone 202.721.5200
Facsimile 202.872.8587

Date	Description
12/03/08	75% CONSTRUCTION DOCUMENTS
01/23/09	95% CONSTRUCTION DOCUMENTS
10/26/09	ISSUED FOR PERMIT
11/12/09	ADDENDUM #2
145 09/01/11	ISSUED FOR CONSTRUCTION

Seal/Signature

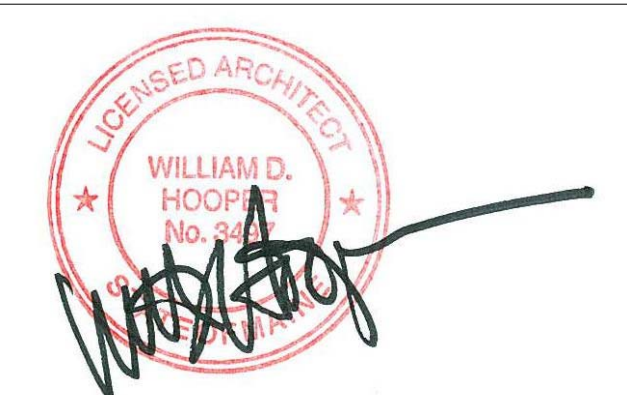

Project Name
PWM Terminal Enhancement

Project Number
09.6395.000

Description
WALL TYPE A.3

Scale
3/8" = 1'-0"

A09.23

© 2009 Gensler