



SHEET NOTES

**Portland International
Jetport**
1001 Westbrook Street
Portland, Maine 04102


Gensler
2020 K Street, Northwest
Suite 200
Washington, DC 20006
Telephone 202.721.5200
Facsimile 202.872.8587

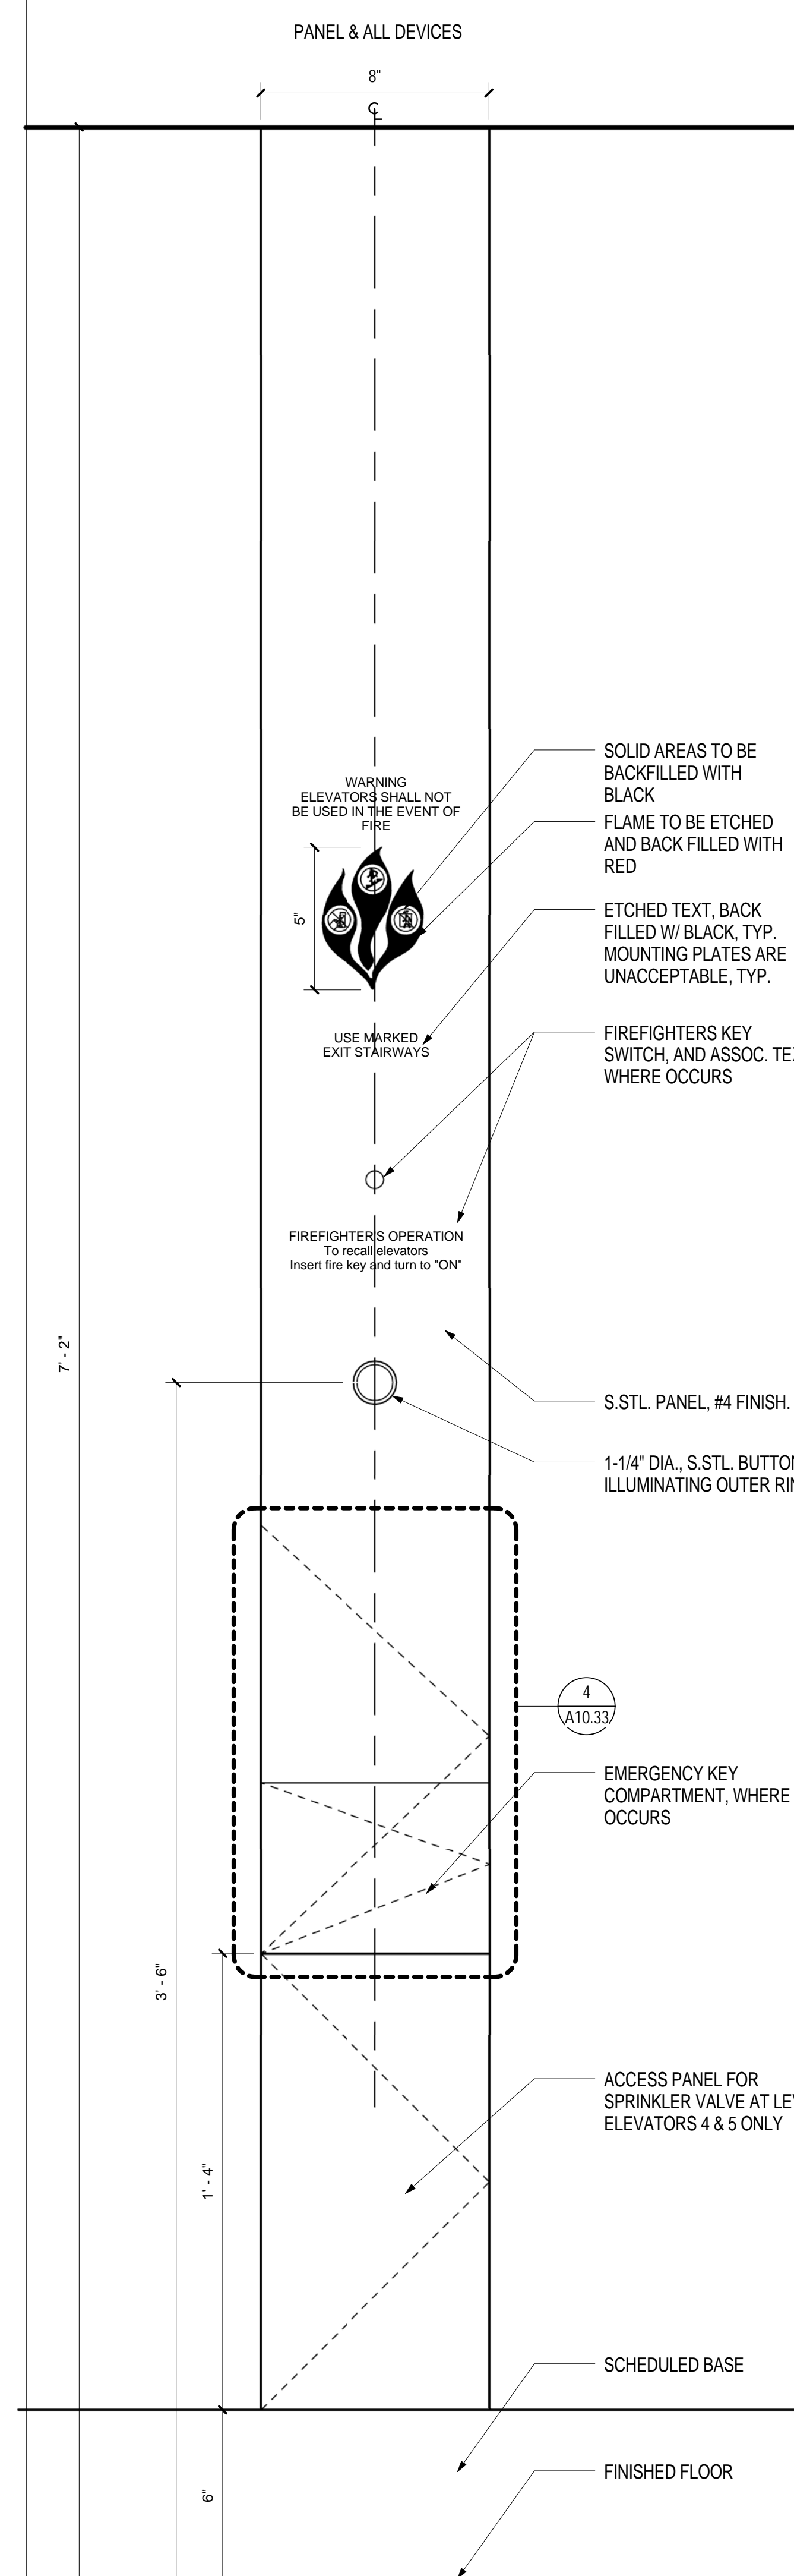


CALL PANEL TYP @ ELEV 4, 5, 6 & 7
SCALE: 3" = 1'-0"
A10.33

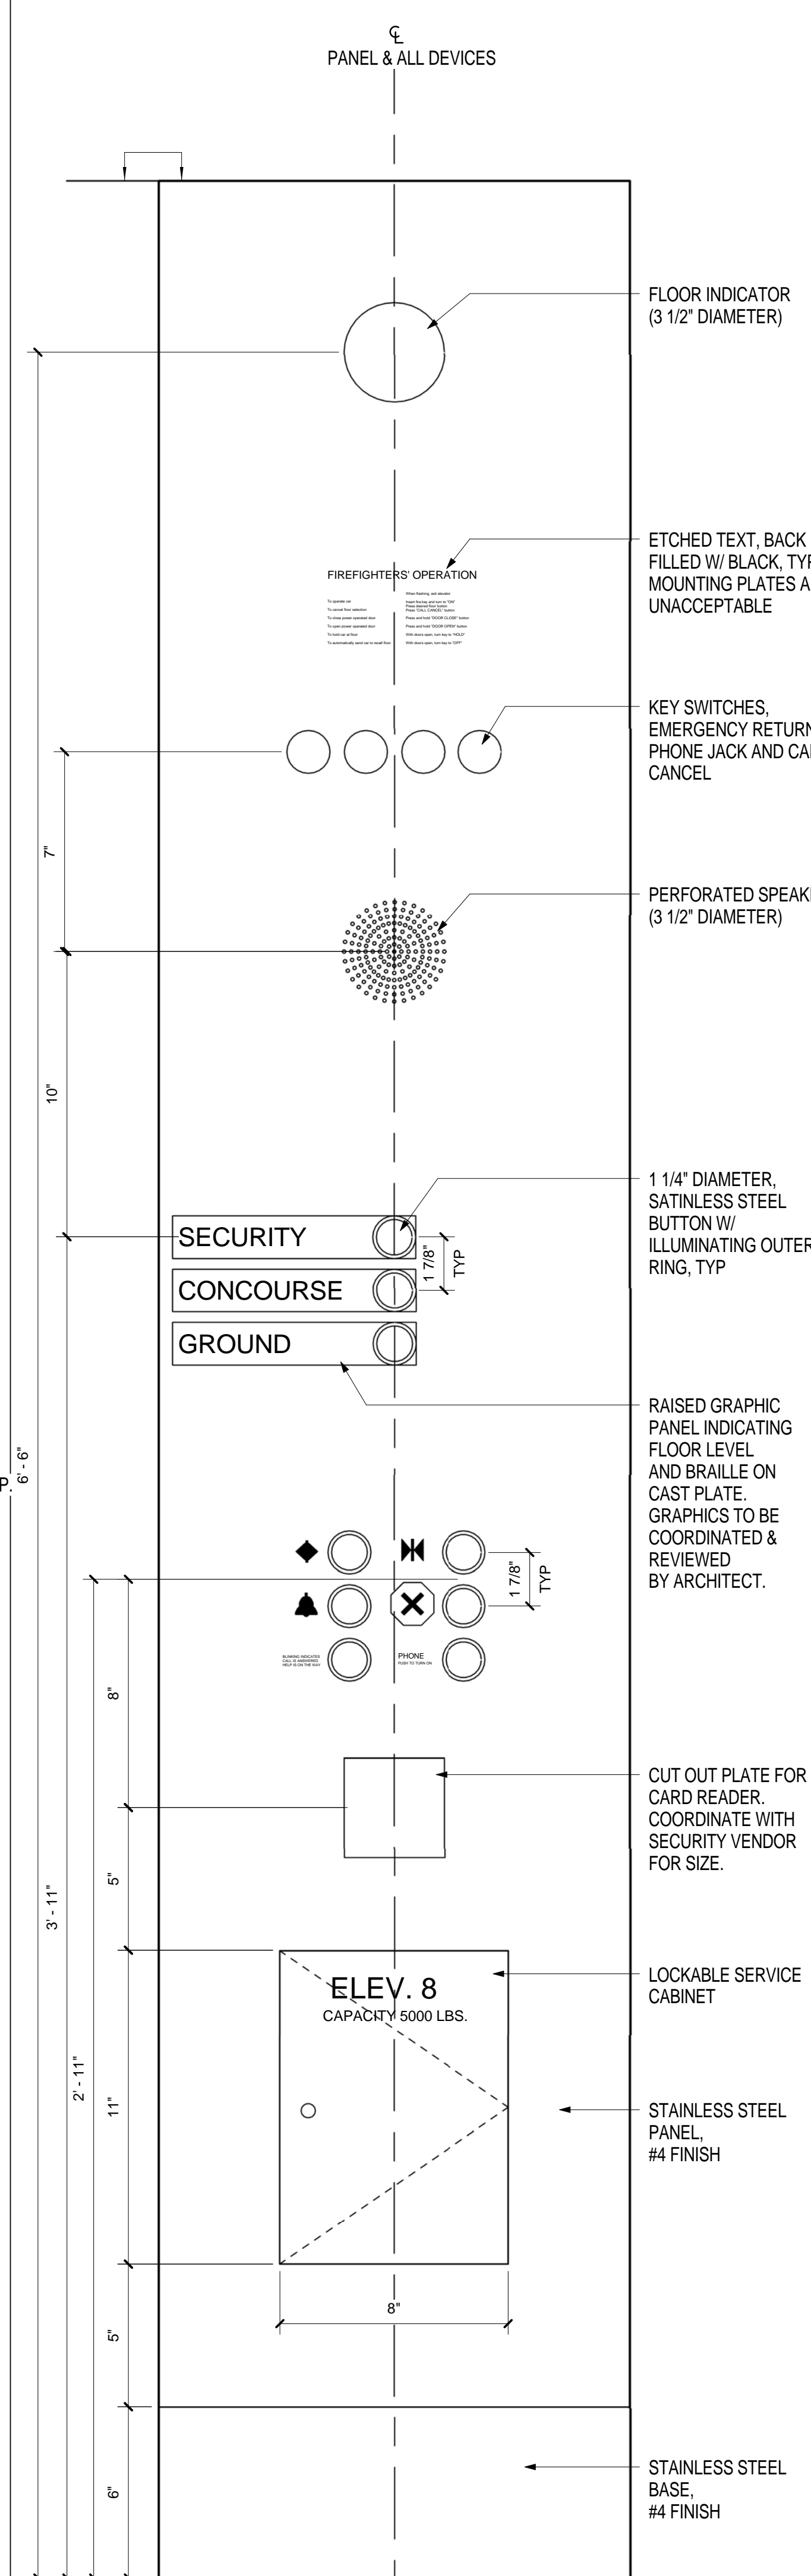


PANEL DETAIL - ELEVATOR 8
SCALE: 3" = 1'-0"
A10.32

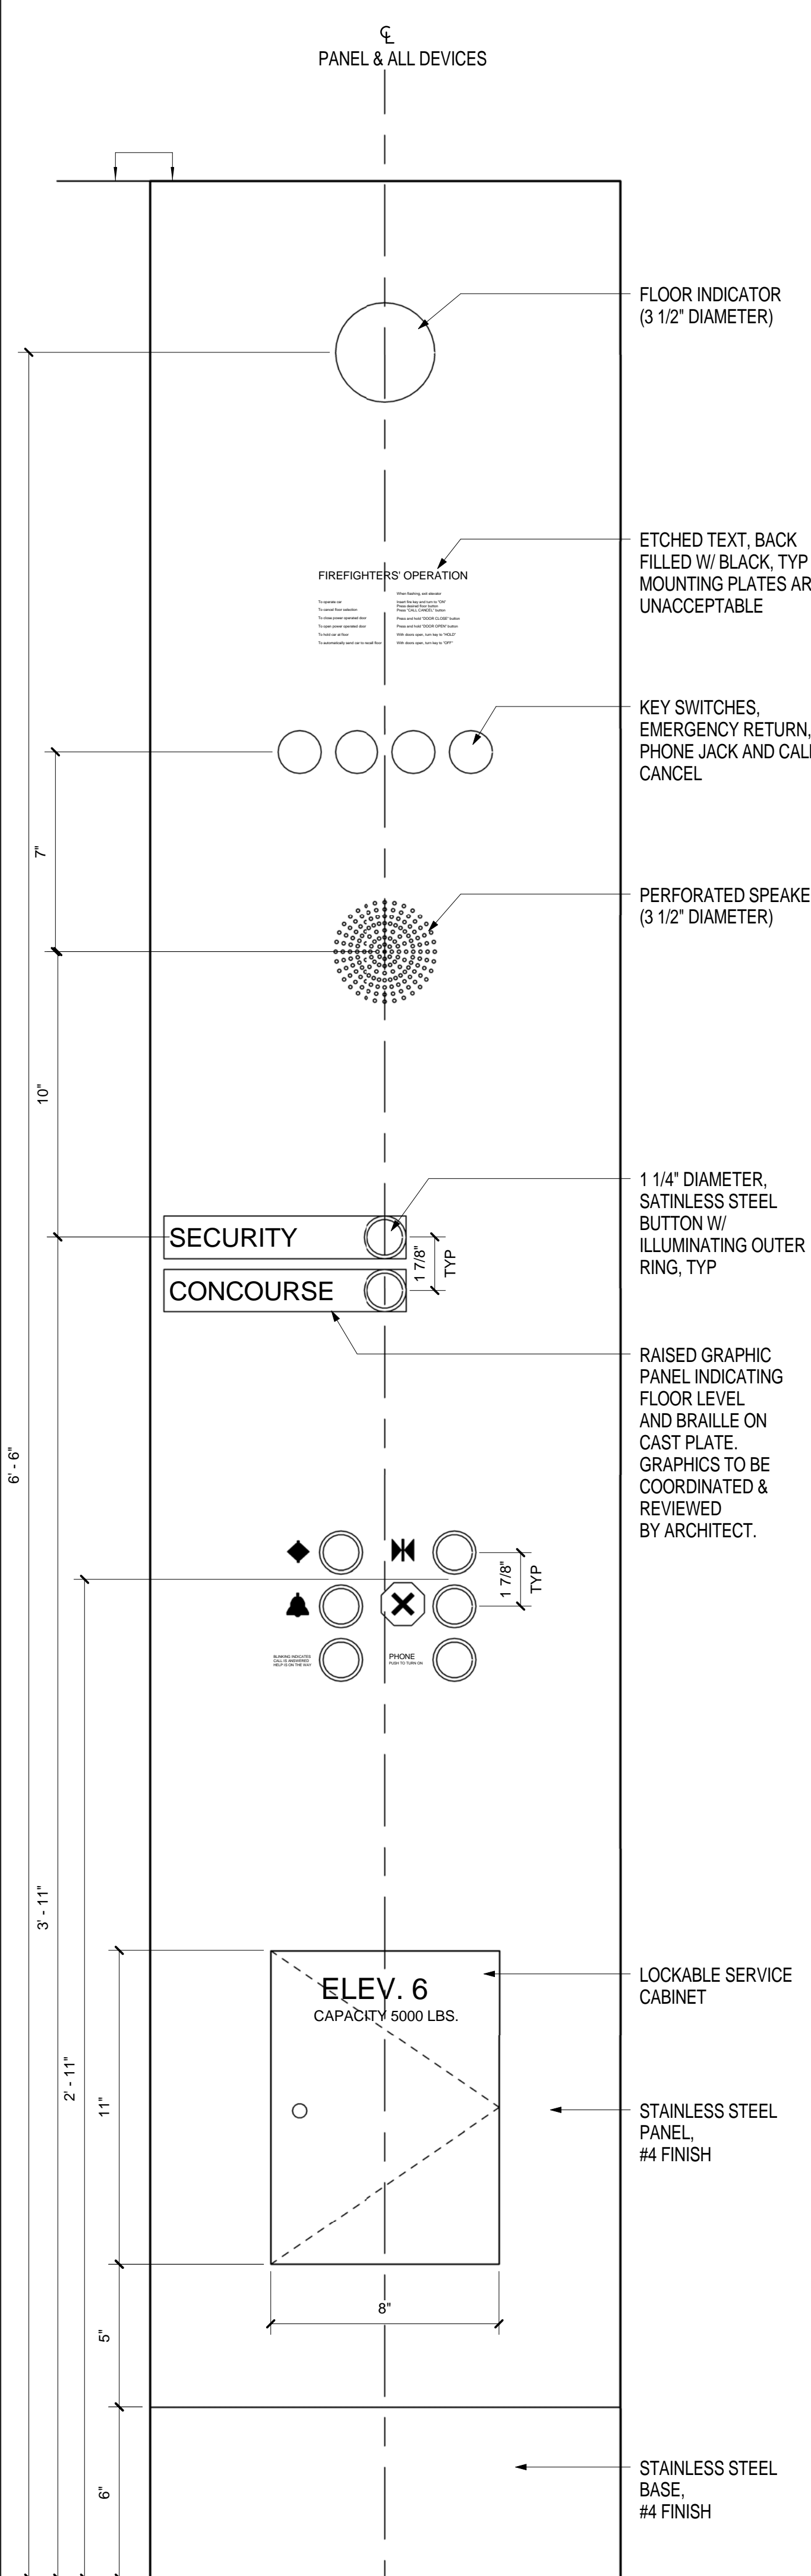


PANEL DETAIL - ELEVATORS 6 & 7
SCALE: 3" = 1'-0"
A10.31

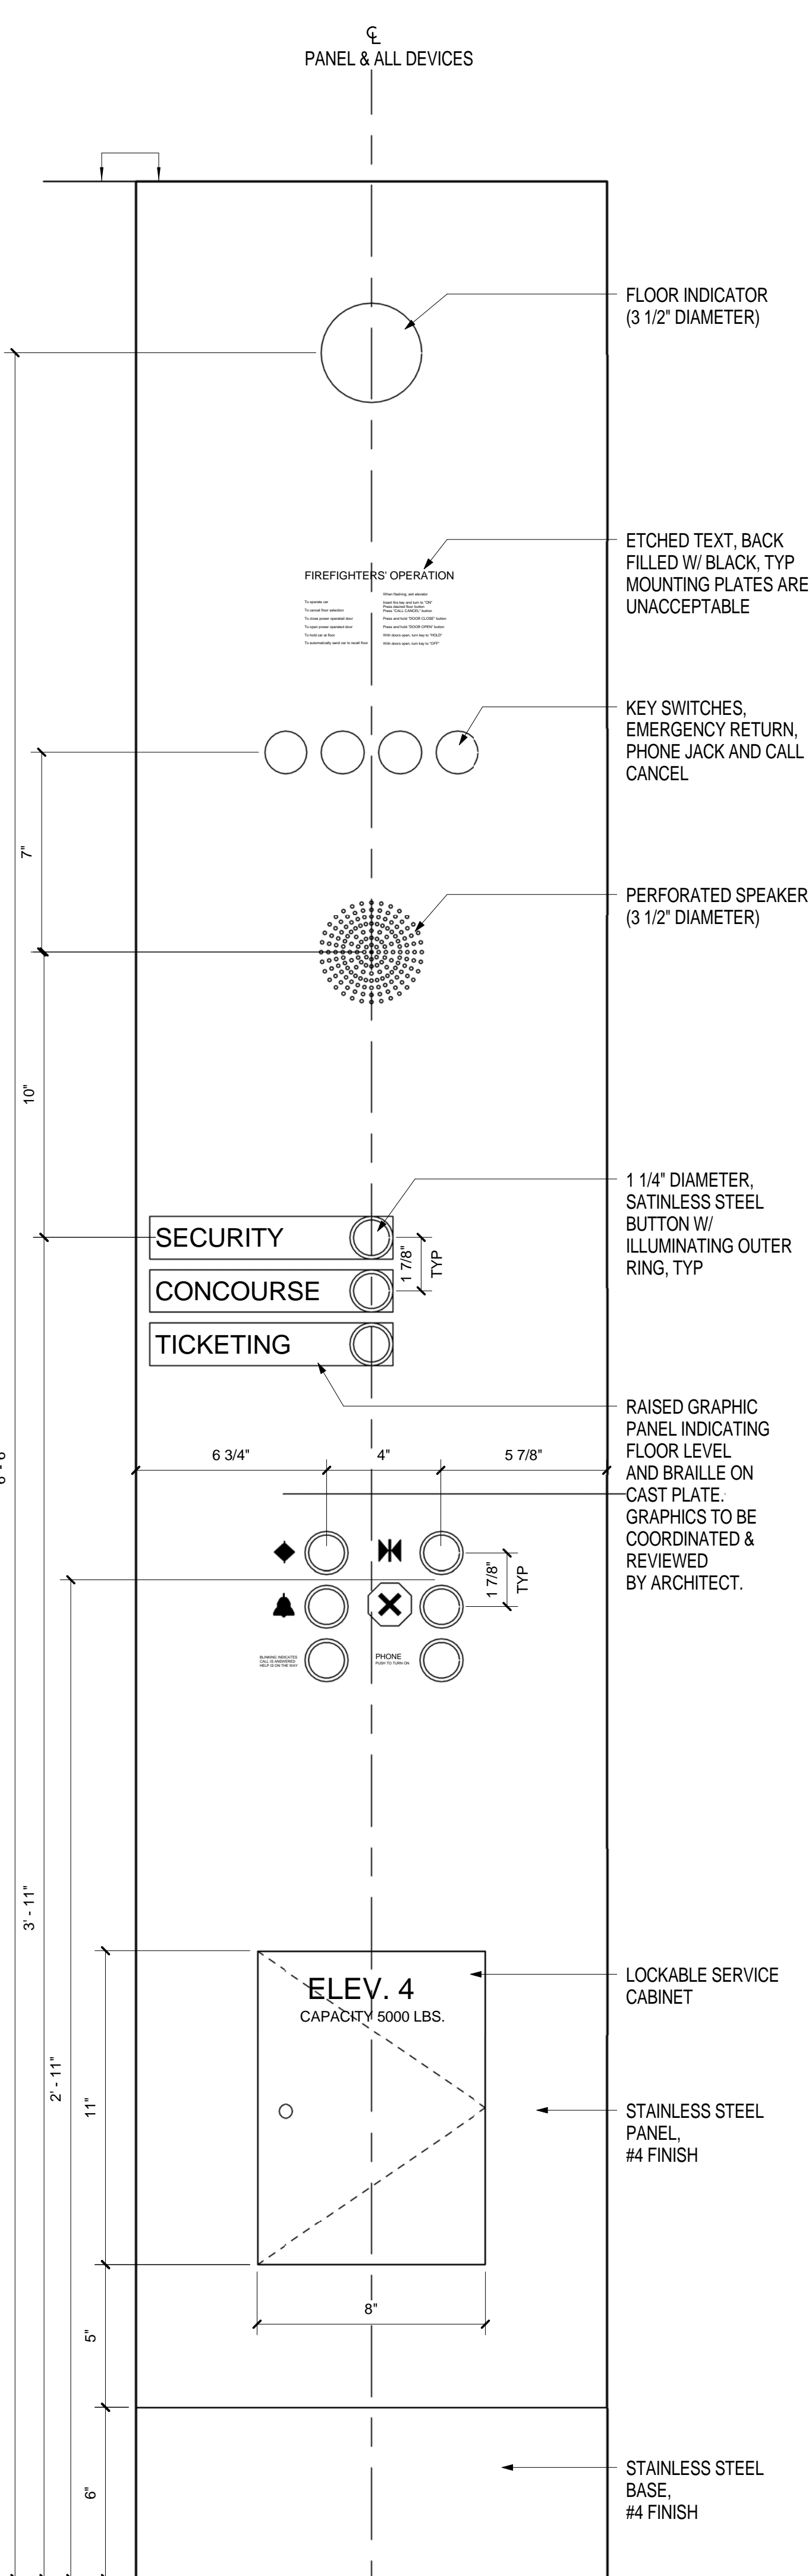

PANEL DETAIL - ELEVATORS 4 & 5
SCALE: 3" = 1'-0"
A10.30

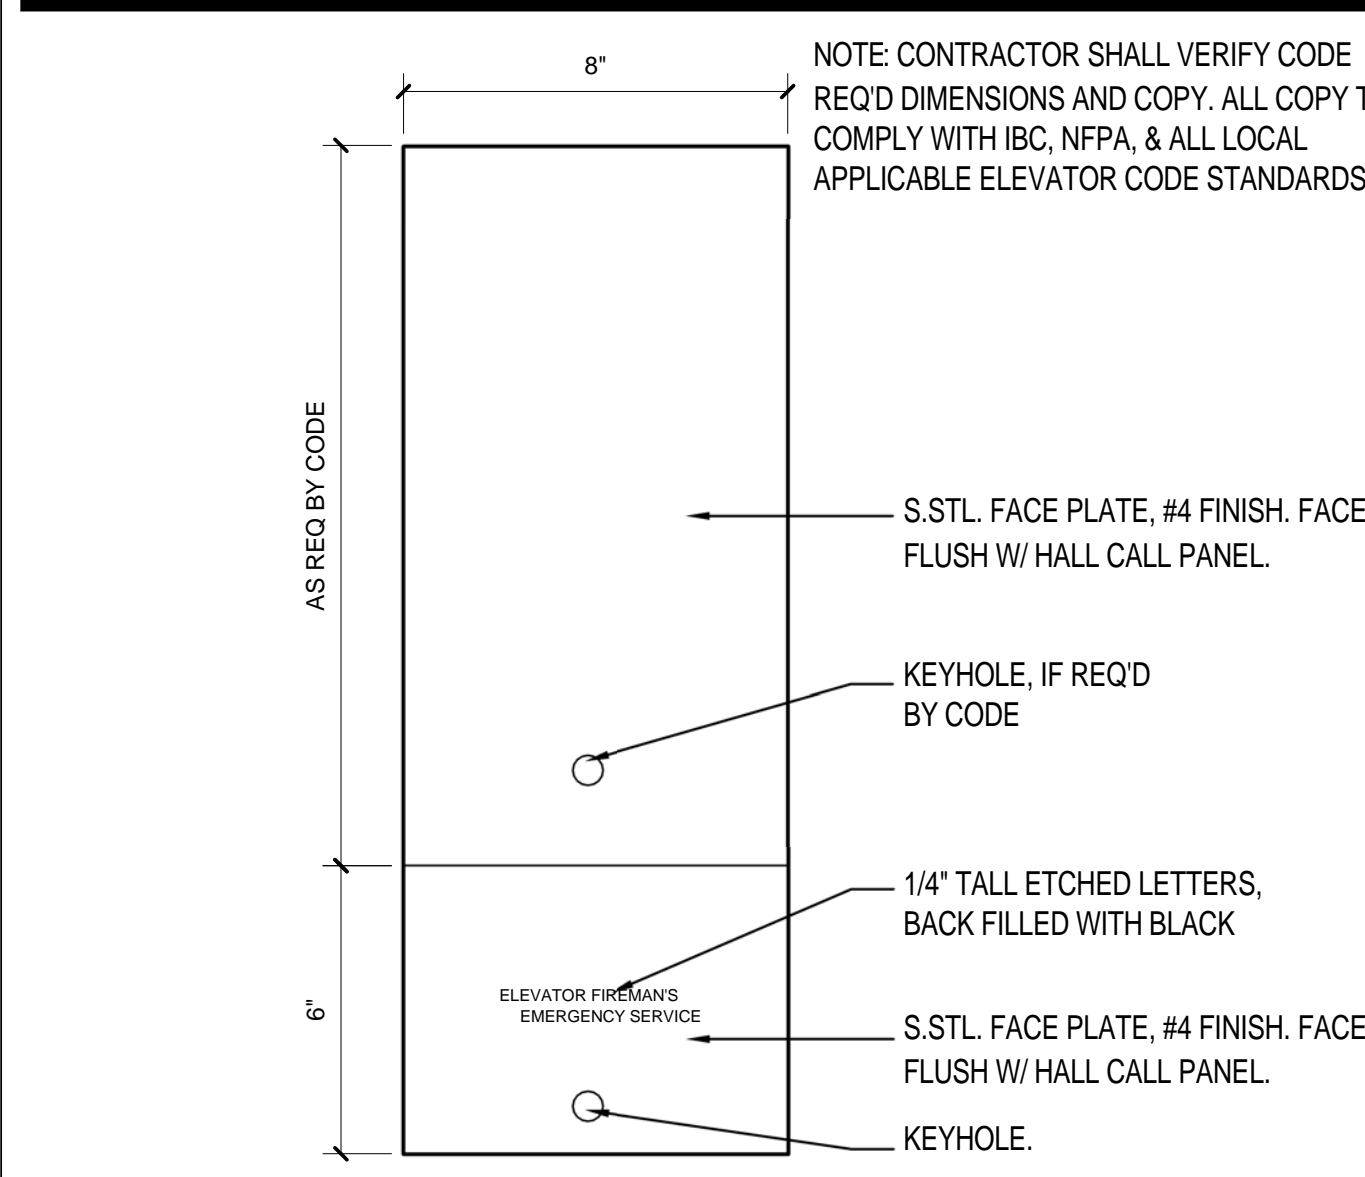

FIREMANS TELEPHONE & KEY BOX
SCALE: 3" = 1'-0"
A10.33

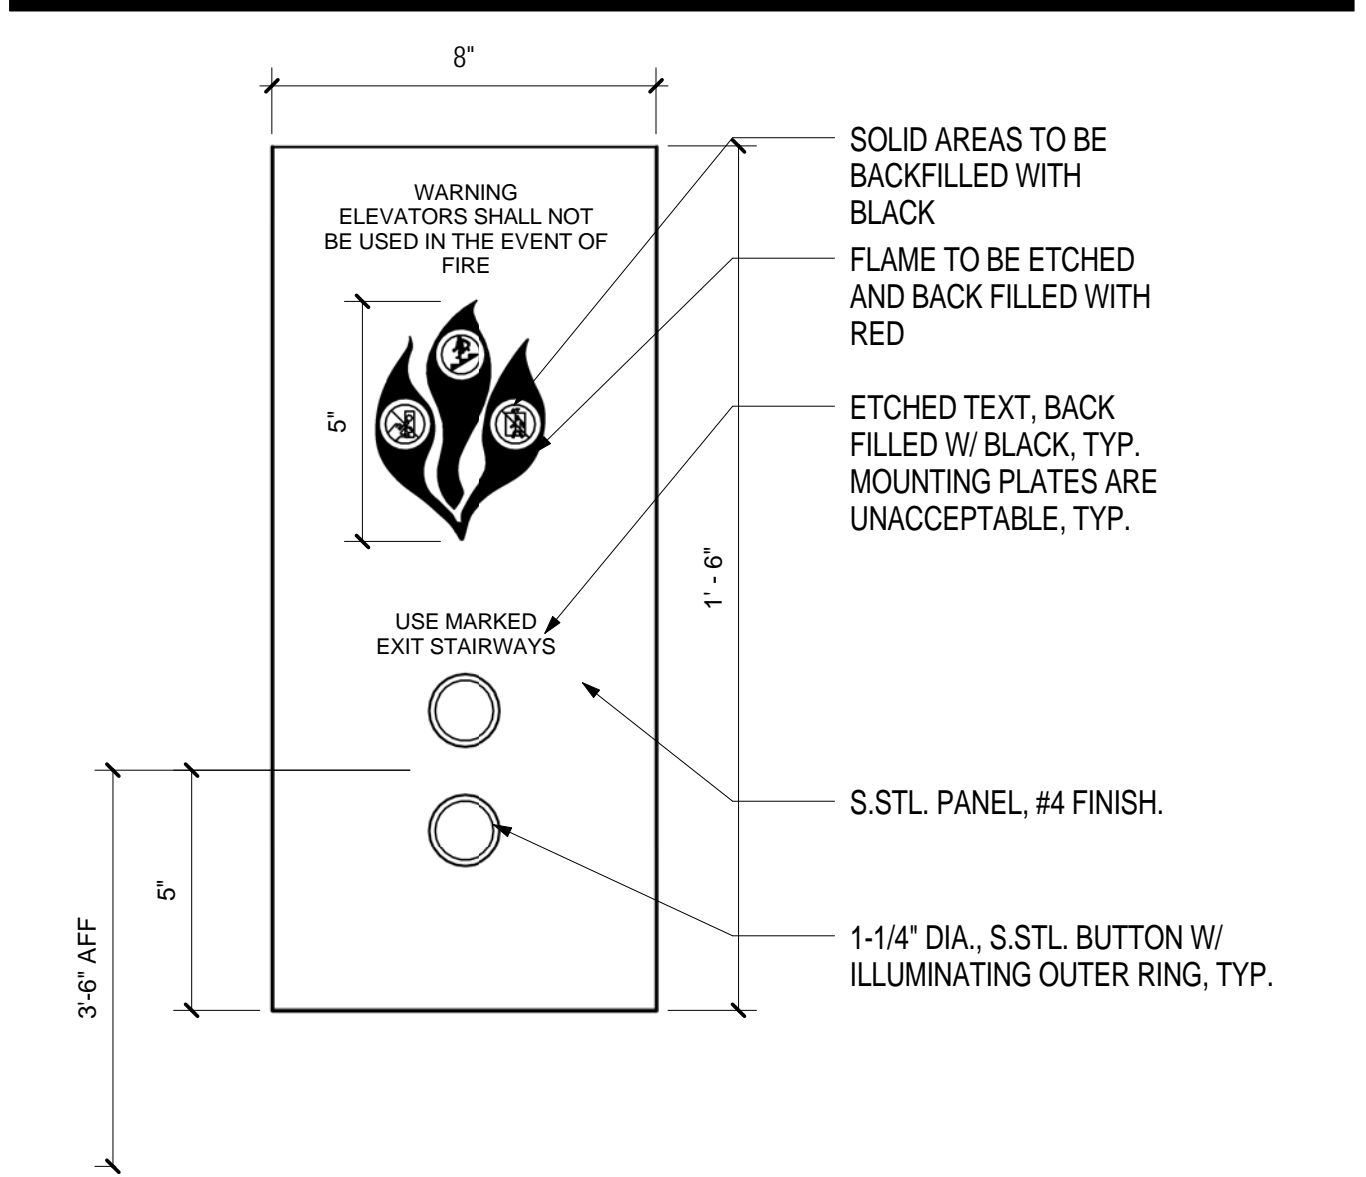

CALL PANEL @ ELEV 8
SCALE: 3" = 1'-0"
A11.02

GENERAL NOTES

Date	Description
01/23/09	95% CONSTRUCTION DOCUMENTS
10/26/09	ISSUED FOR PERMIT
15_04/23/10	BULLETIN #6C
145_09/01/11	ISSUED FOR CONSTRUCTION

Seal/Signature

(Signature)

Project Name
PJM Terminal Enhancement

Project Number
09.6395.000

Description
VERTICAL CIRCULATION - ELEVATOR DETAILS

Scale
3" = 1'-0"

A10.33

© 2009 Gensler