




EXPANSION JT LEVEL 2 CEILING
SCALE: 3" = 1'-0" A12.79 4

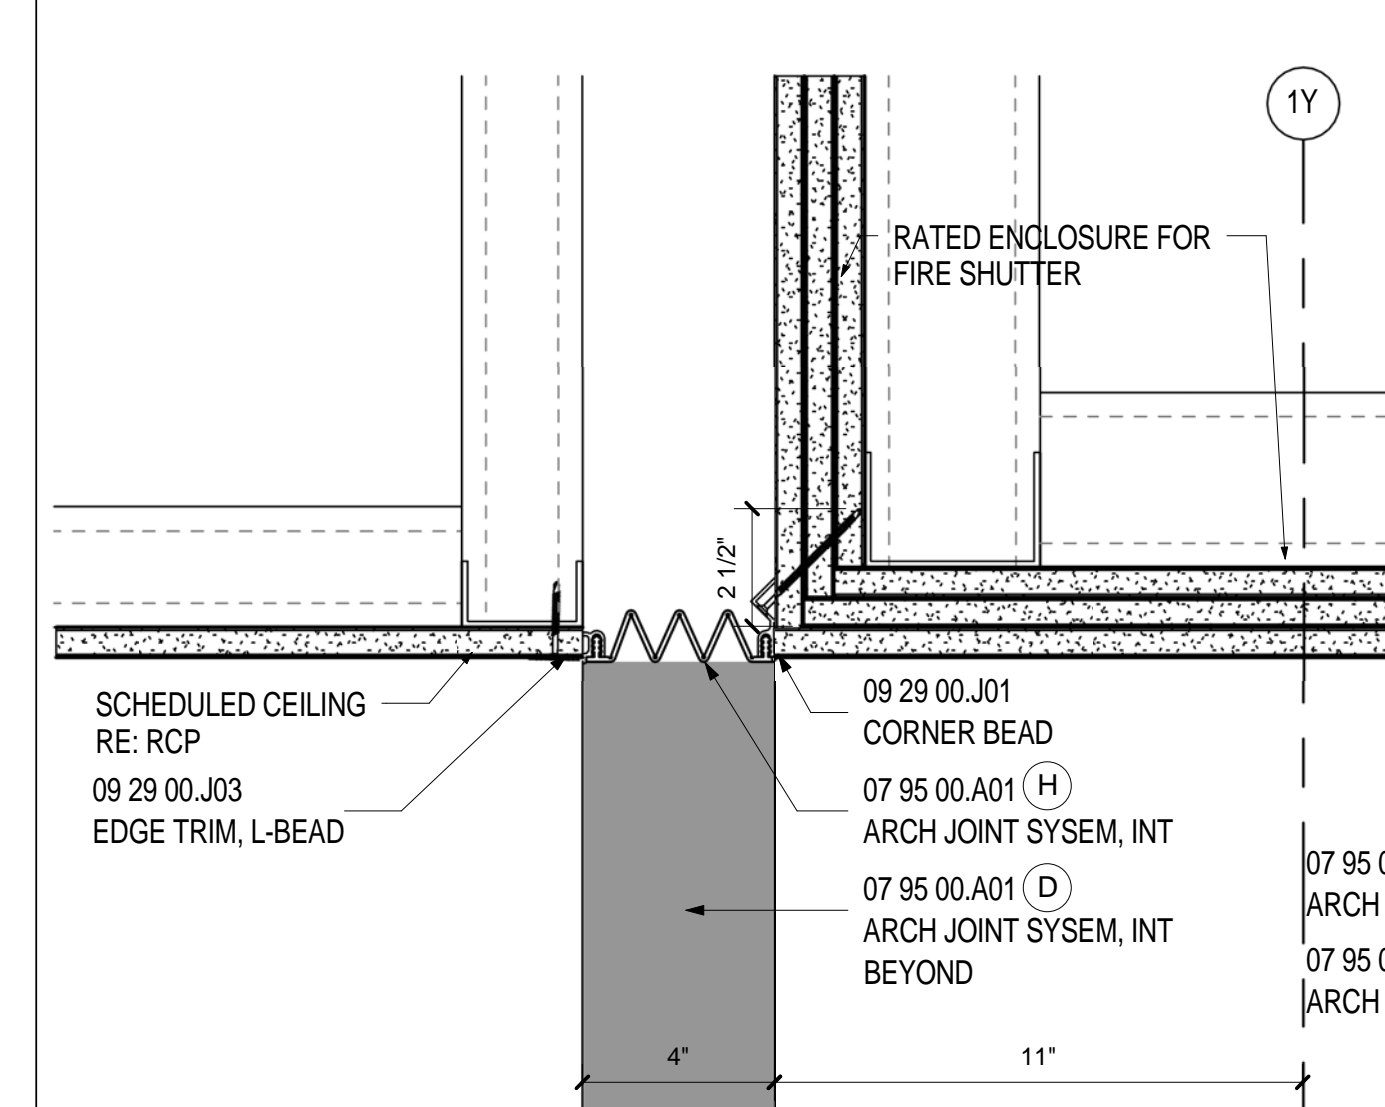


EXPANSION JT LEVEL 3 CEILING
SCALE: 3" = 1'-0" A12.79 5

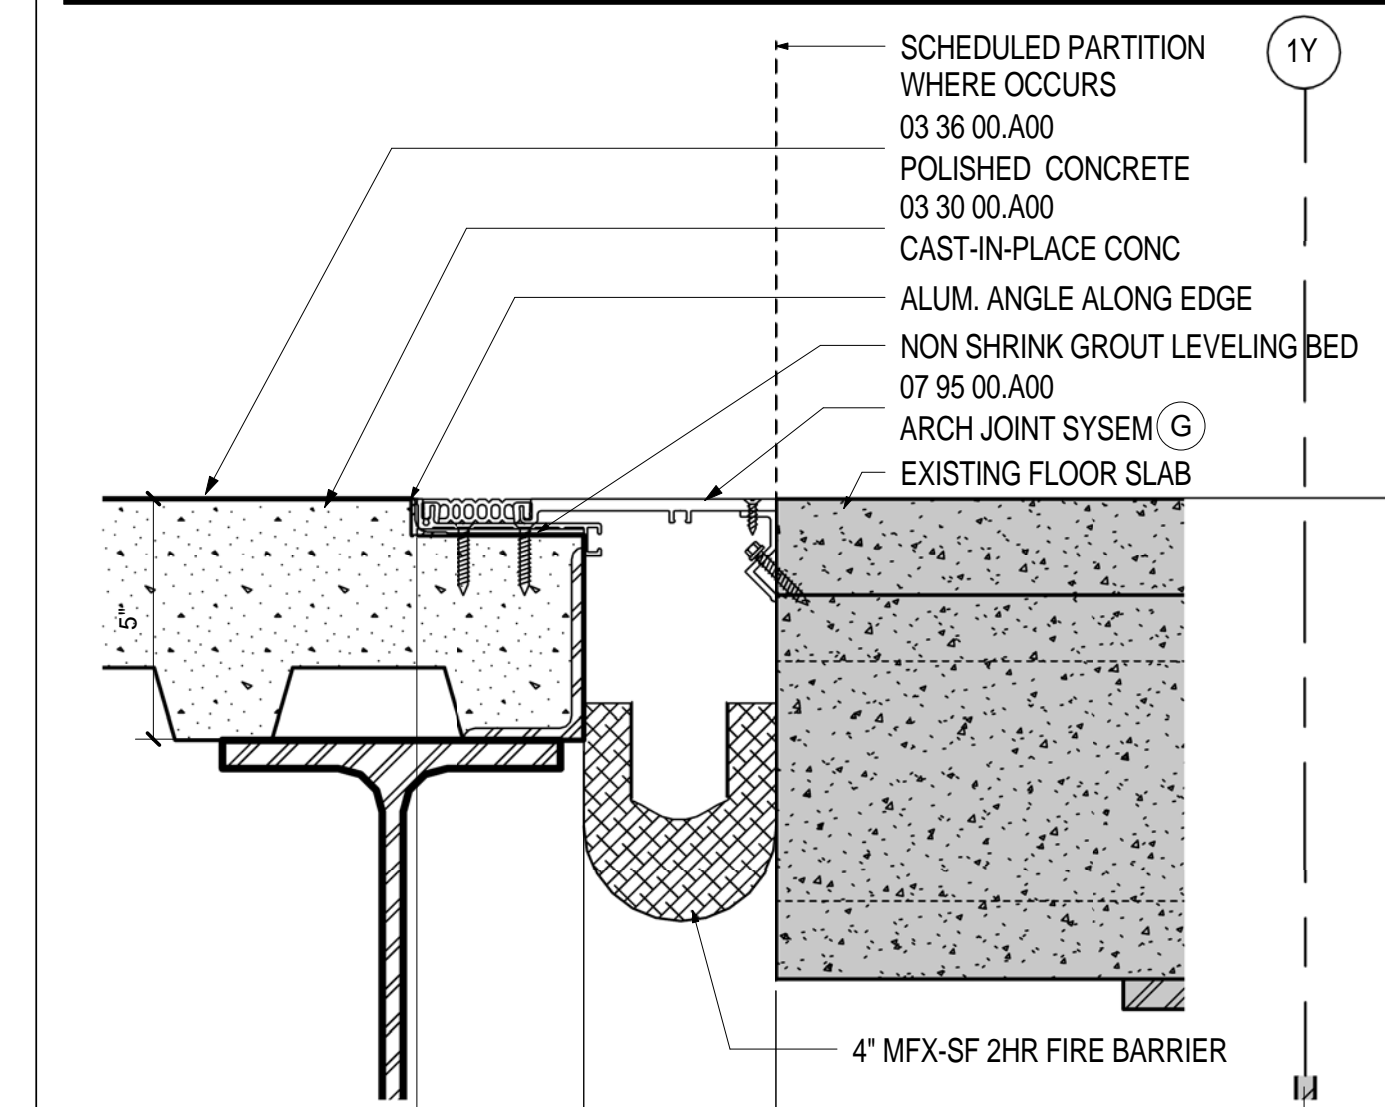

EXPANSION JT @ LEVEL 3 FLOOR
SCALE: 3" = 1'-0" A02.03.02 6

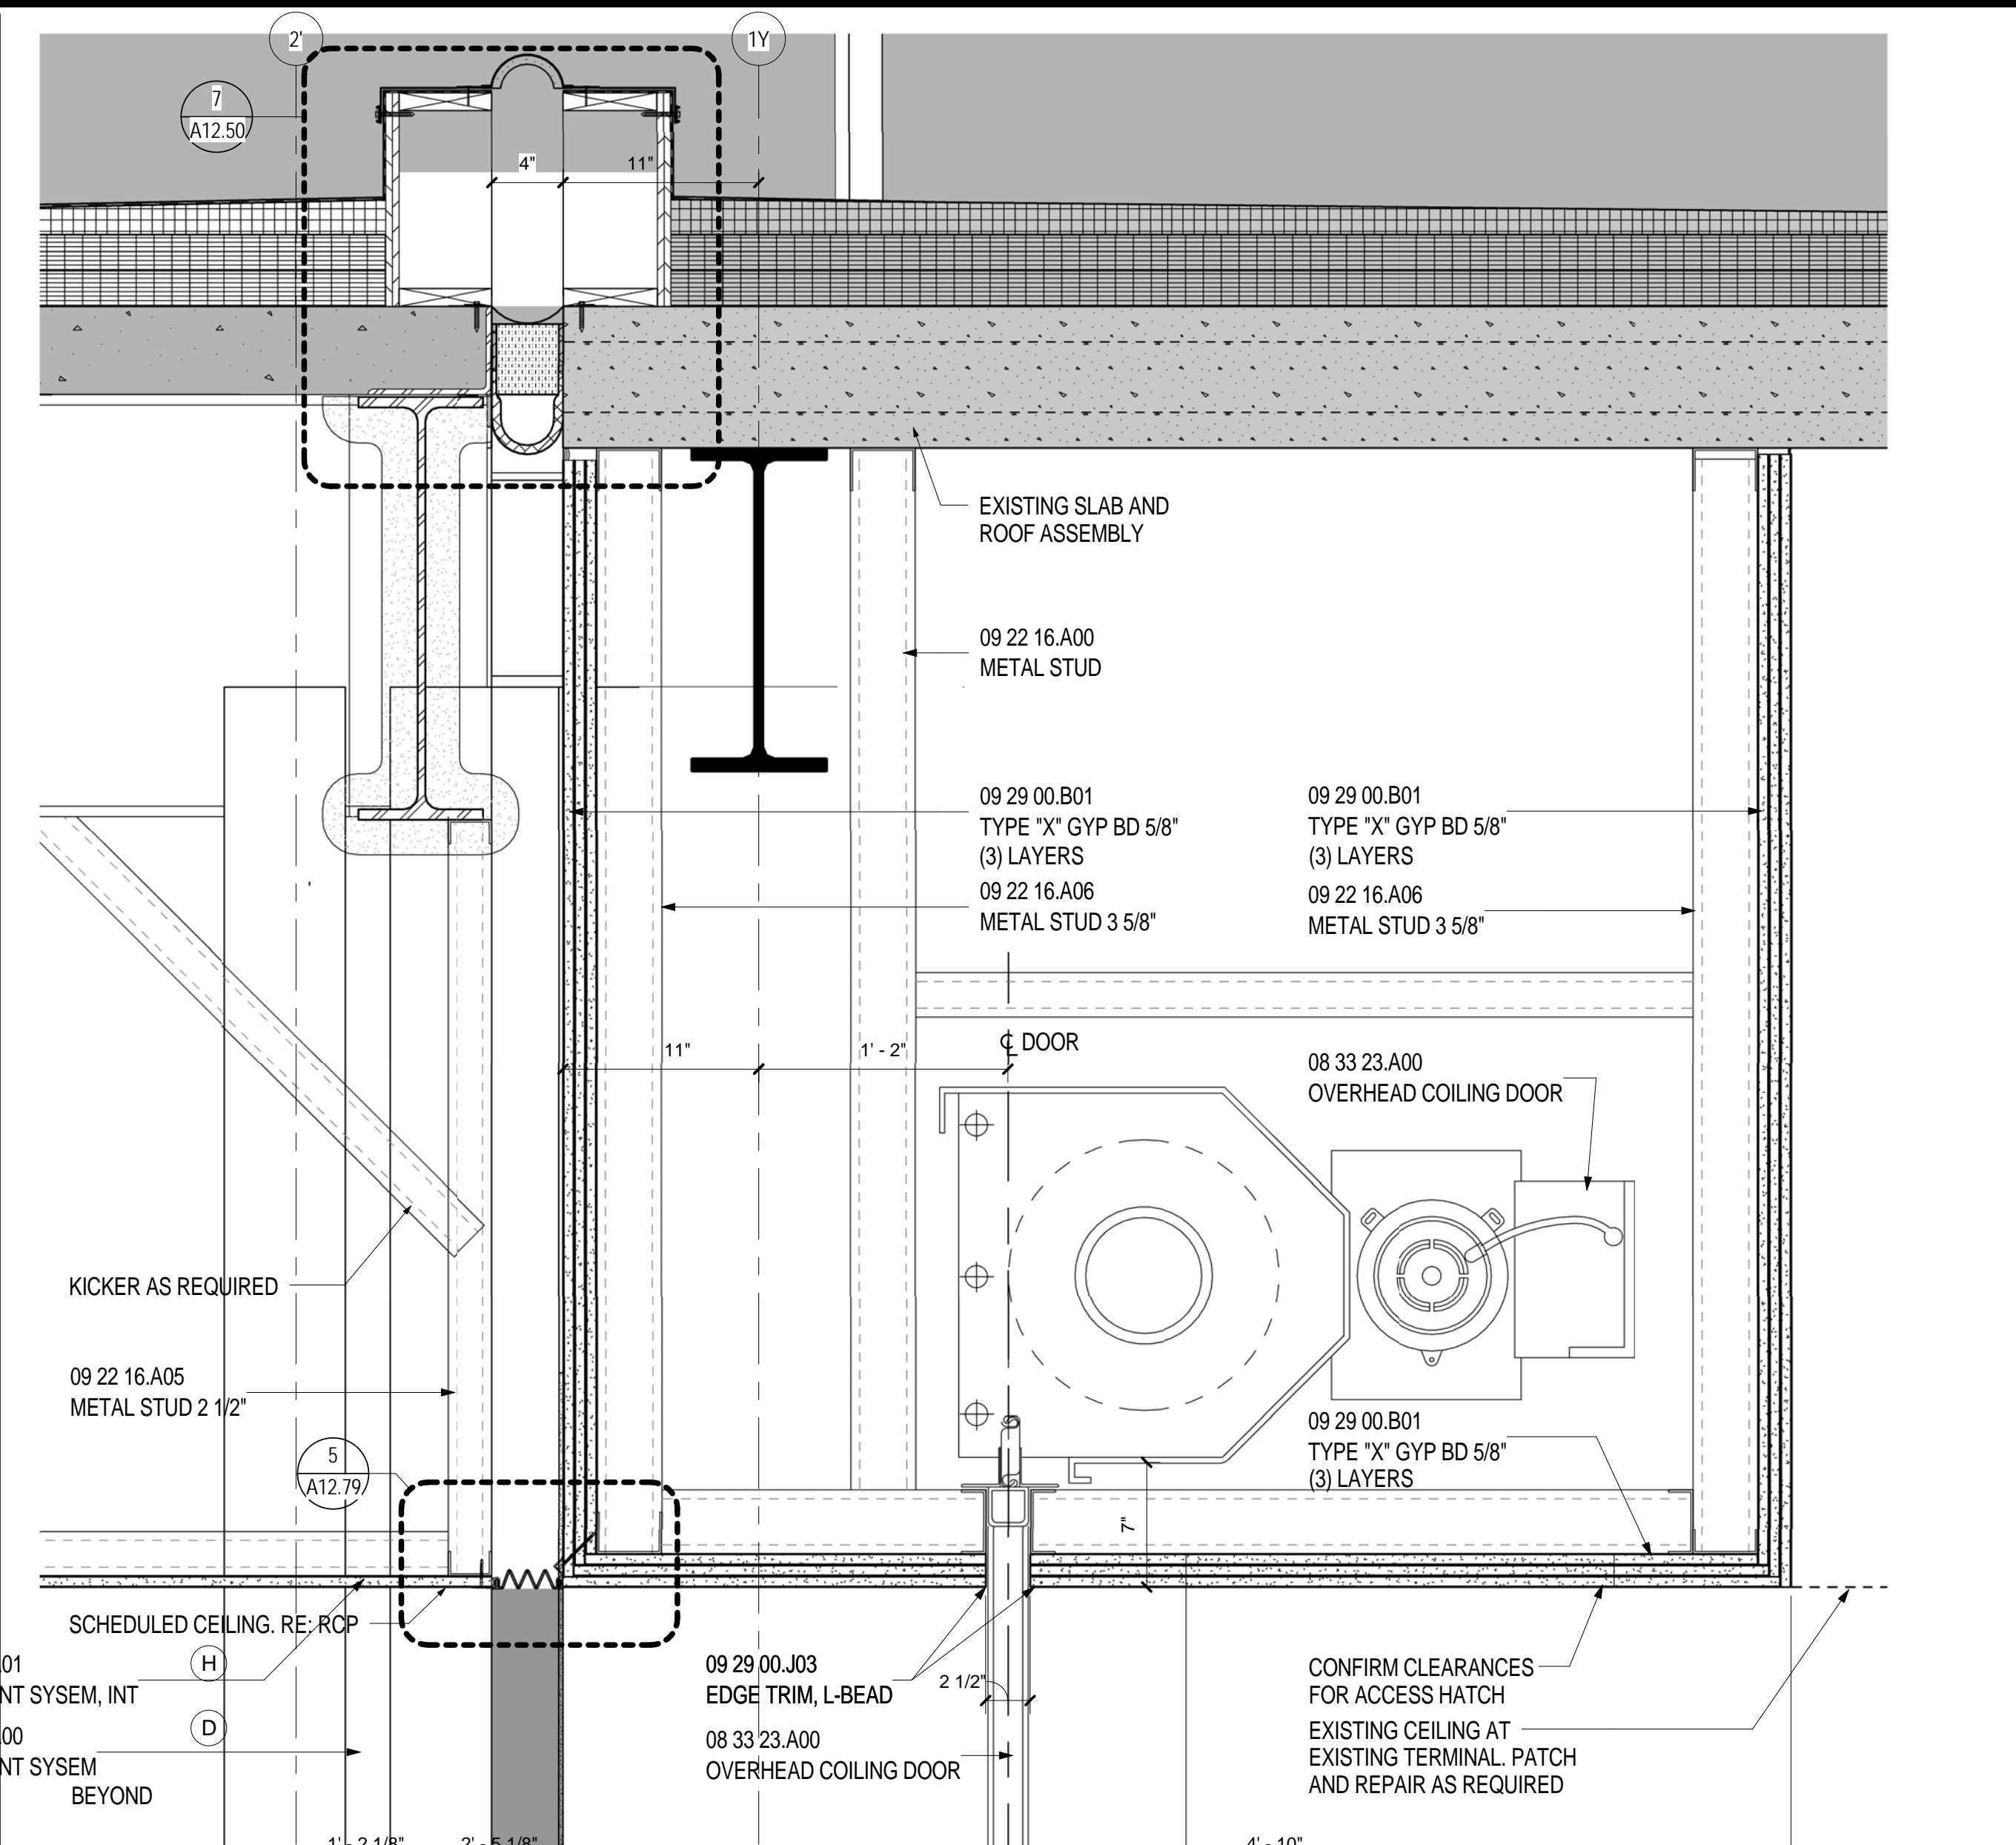

FIRE SHUTTER DETAIL - LEVEL 3
SCALE: 1 1/2" = 1'-0" A04.03.02 1

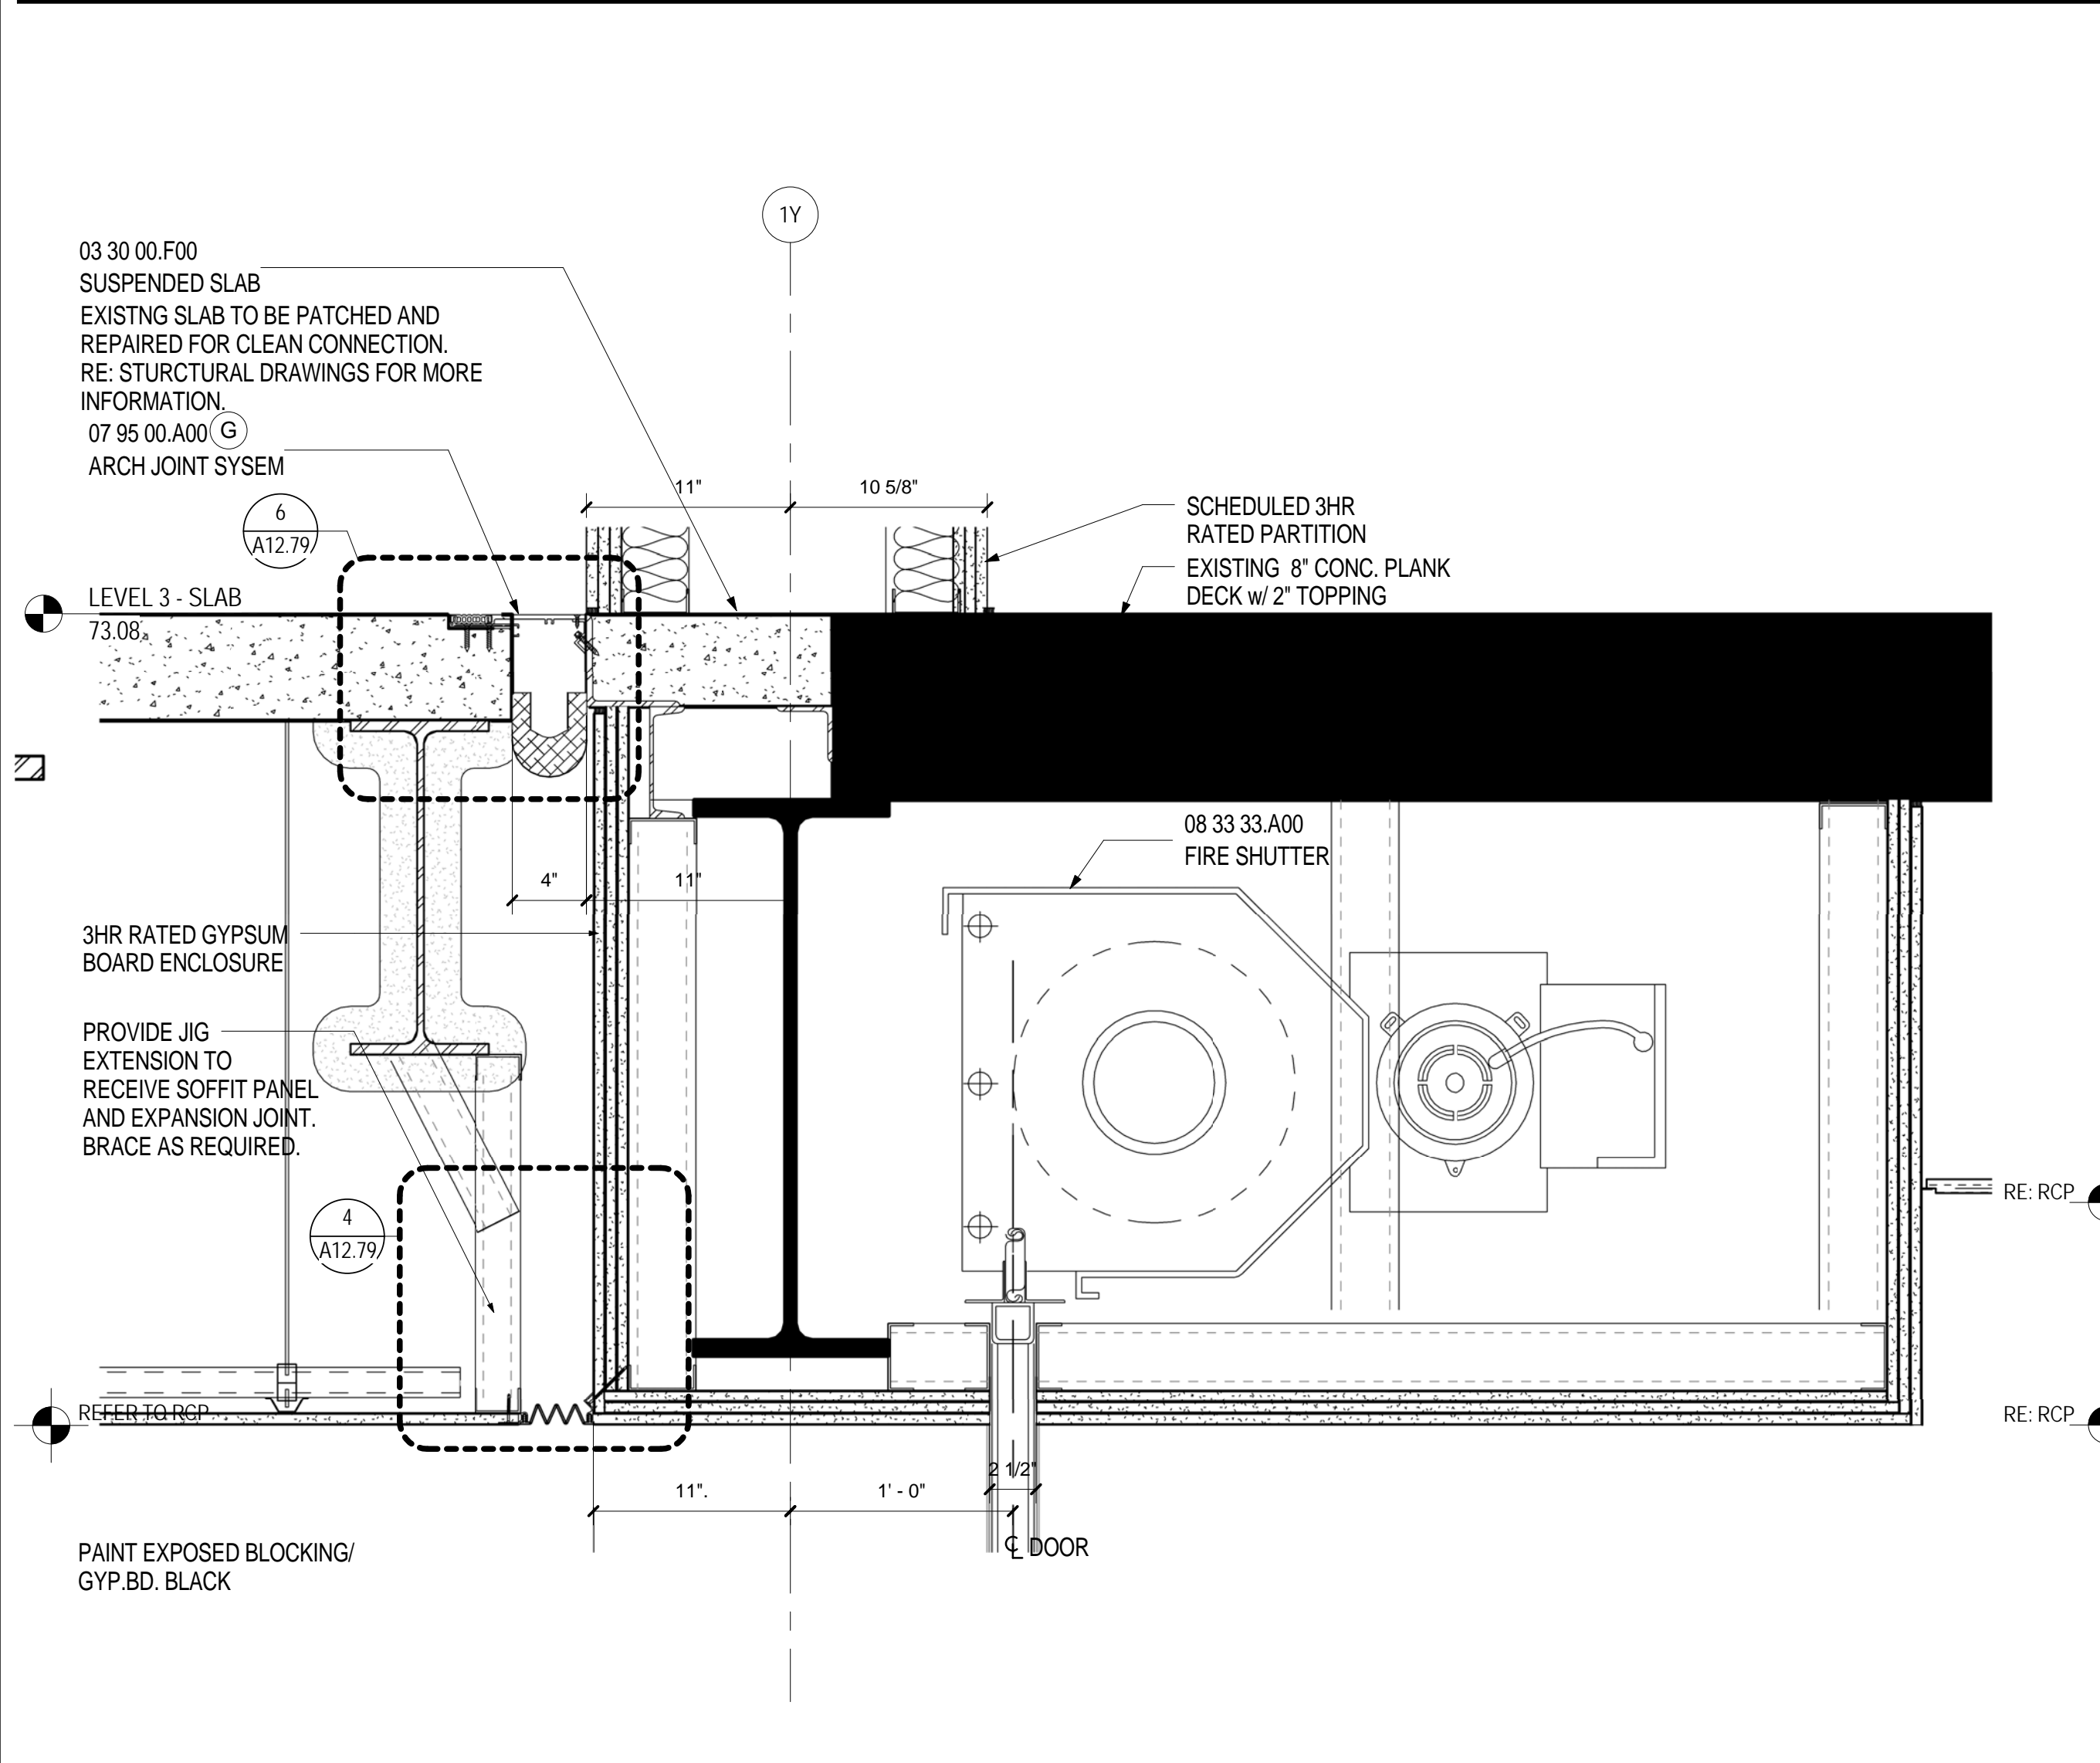

FIRE SHUTTER DETAIL - LEVEL 2
SCALE: 1 1/2" = 1'-0" A04.02.03 2

Date	Description
09/22/08	DESIGN DEVELOPMENT
12/03/08	75% CONSTRUCTION DOCUMENTS
01/23/09	95% CONSTRUCTION DOCUMENTS
145 09/01/11	ISSUED FOR CONSTRUCTION

Seal/Signature

Project Name
PWM Terminal Enhancement

Project Number
09.6395.000

Description
FIRE SHUTTER DETAILS

Scale
As indicated

A12.79