


SHEET NOTES

1. ALL SPEAKER CONDUITS TO BE 1" EMT.
ALL OTHER CONDUITS ARE 1-1/4" EMT
UNLESS OTHERWISE NOTED.

**Portland International
Jetport**
1001 Westbrook Street
Portland, Maine 04102

Gensler
2020 K Street, Northwest
Suite 200 DC 20006
Washington DC 20004
Facsimile 202.872.8587

3300 N. Follis Drive
Suite 302
Arlington, Virginia 22201
F: 703.246.8904
www.smwkw.com
SM&W
SHEN MILSON WILKE

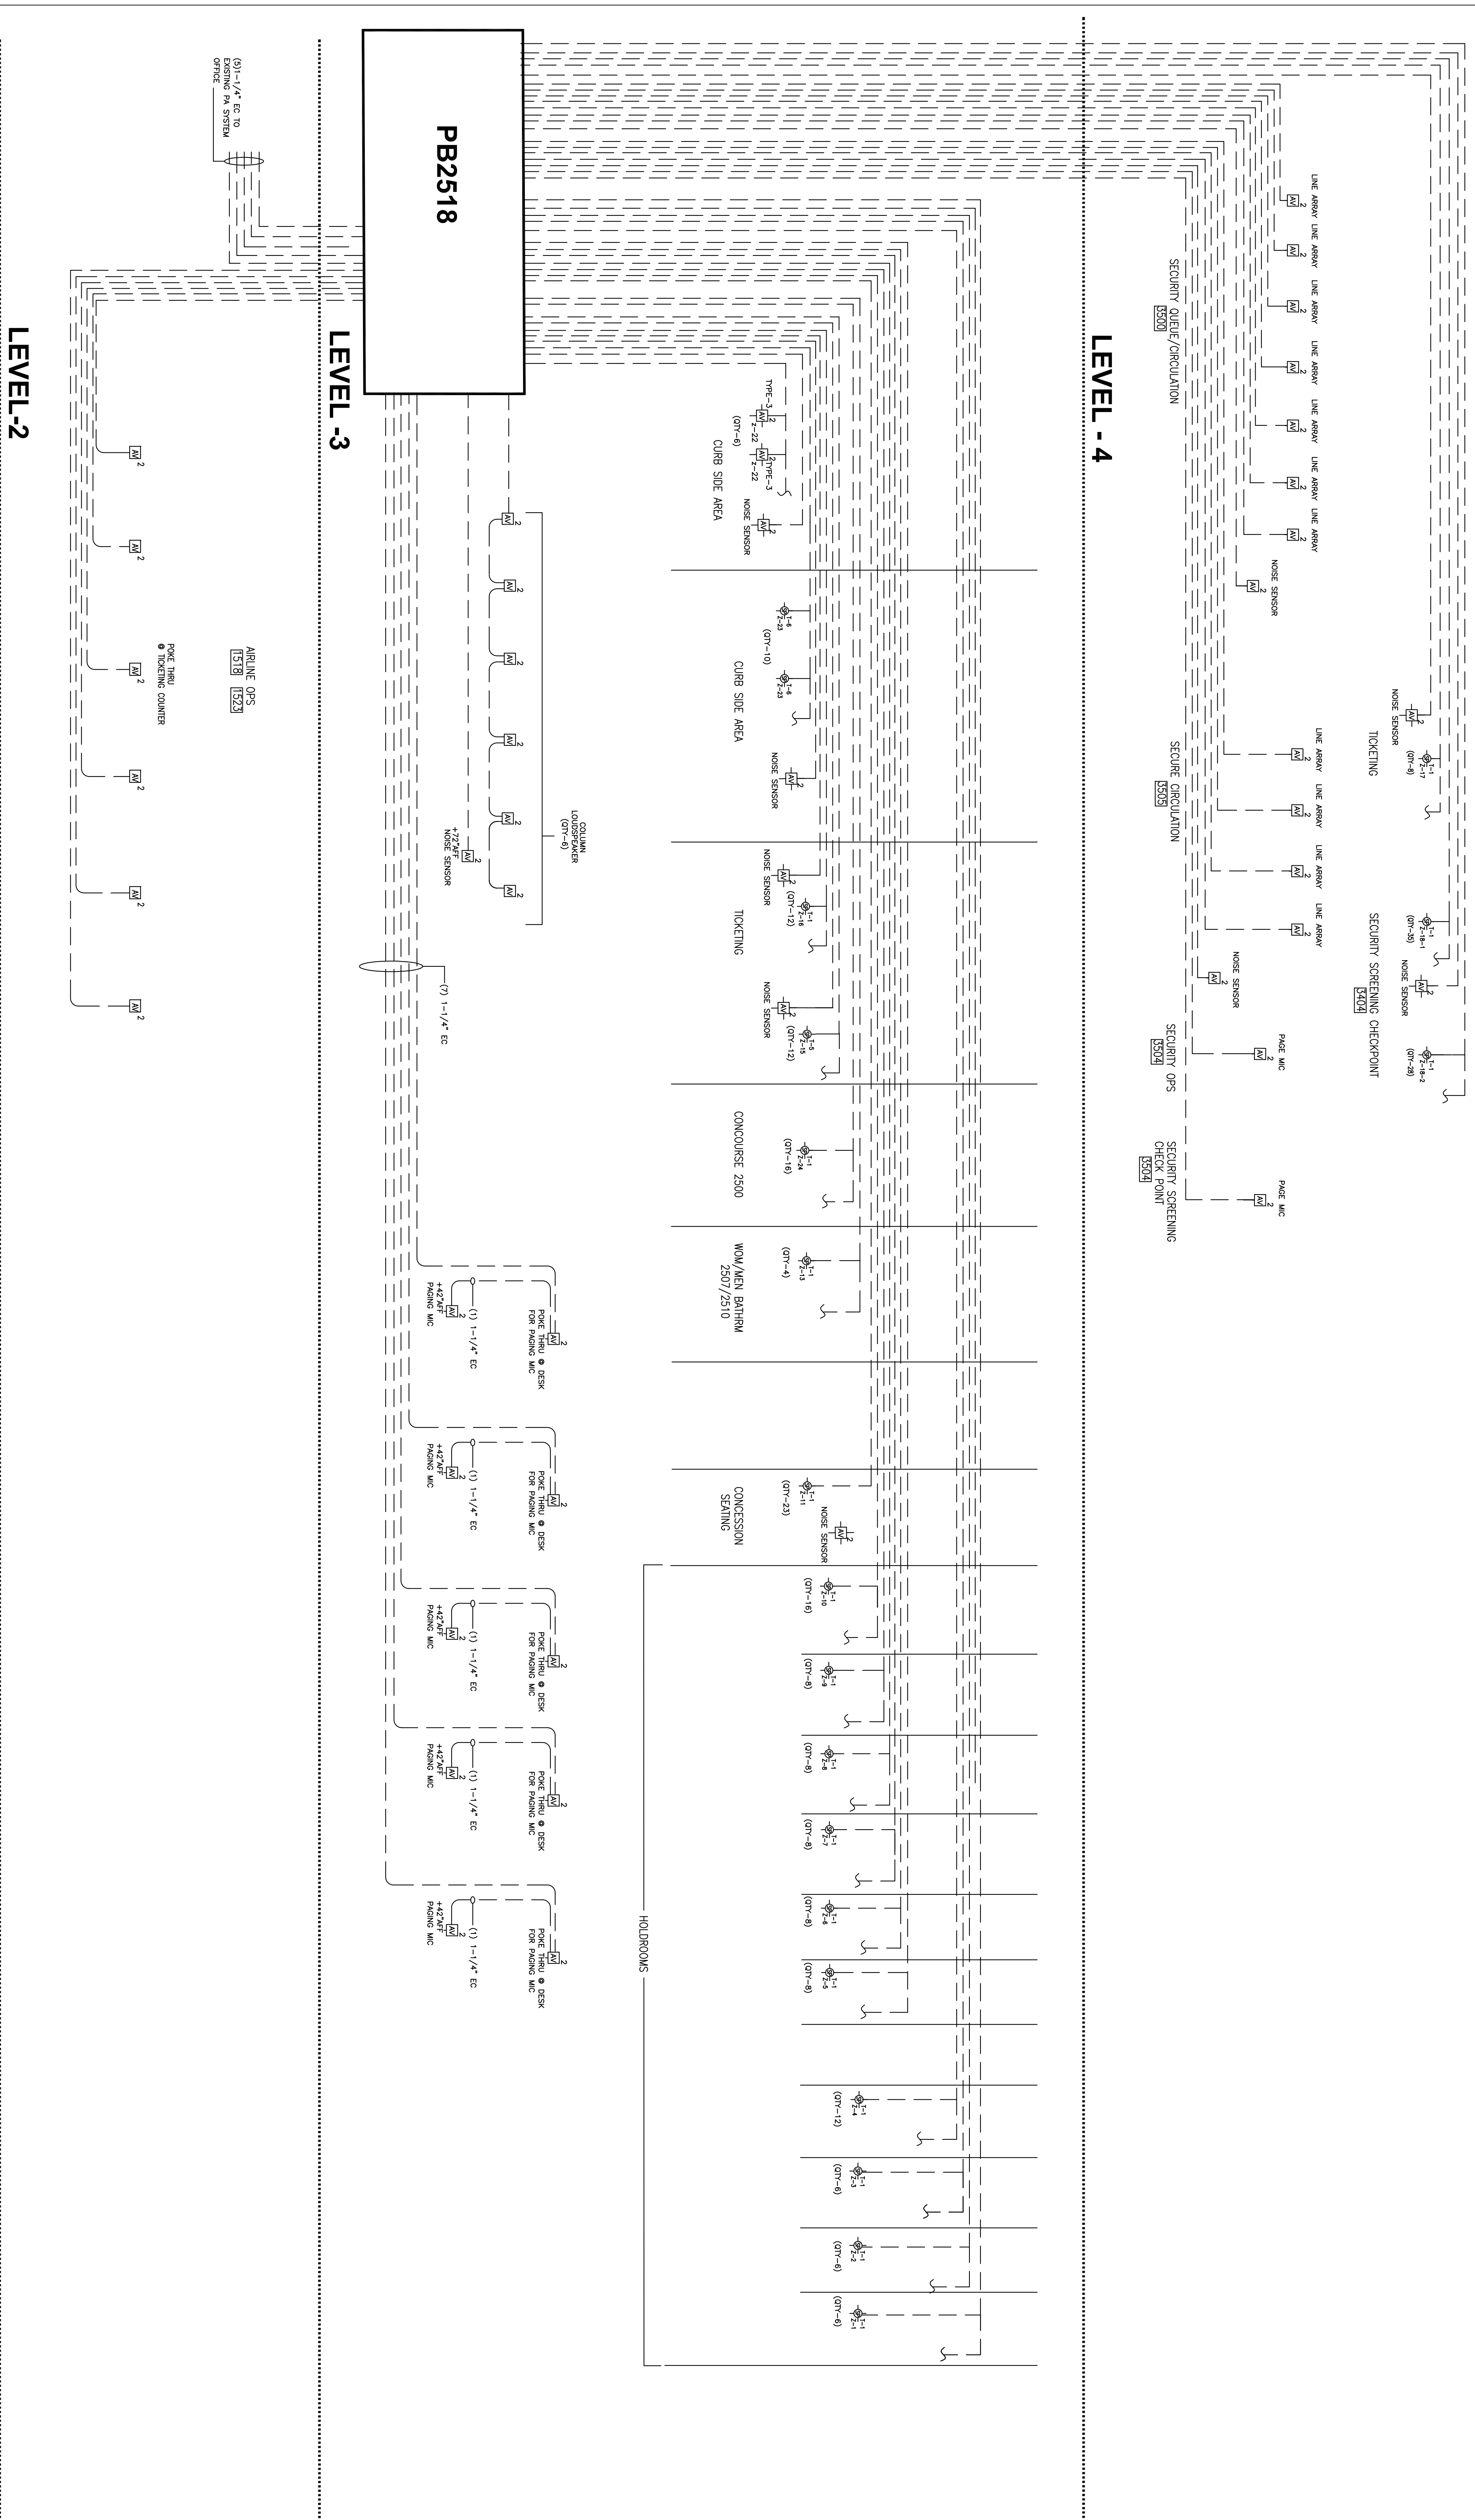

AUDIOVISUAL CONDUIT RISER DIAGRAM

NTS

KEY PLAN

Issue	Date & Issue Description	By	Checked
1	12/20/08 CONSTRUCTION DOCUMENTS		
2	1/20/09 PROGRESS ISSUE		
3	01/22/09 95% CONSTRUCTION DOCUMENTS		
4	10/20/09 PROGRESS ISSUE		
5	ISSUED FOR PERMIT (12/15/09)		
145	6 08/17/2011 ISSUED FOR CONSTRUCTION		

Signature

Date

Scale

As Indicated


Project Name
PVI/TENNIS/CL EXPANSION

Project Number
012209

Client Name
PORTLAND INTERNATIONAL JETPORT

Description
AUDIOVISUAL RISER DIAGRAM

AV12.00

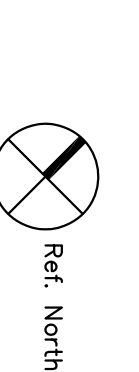

©2008 Gensler