


SHEET NOTES

**Portland International
Jetport**
1001 Westbrook Street
Portland, Maine 04102

Gensler
2020 K Street, Northwest
Suite 200 DC 20006
Washington, DC 20004
Tel: 202.872.8587
Fax: 202.872.8587

SM&W
3000 N. Fallow Drive
Suite 302
Kingston, Virginia 22001
Tel: 703.246.8904
Fax: 703.246.8904
www.smwinc.com

SHEN MILSON WILKE

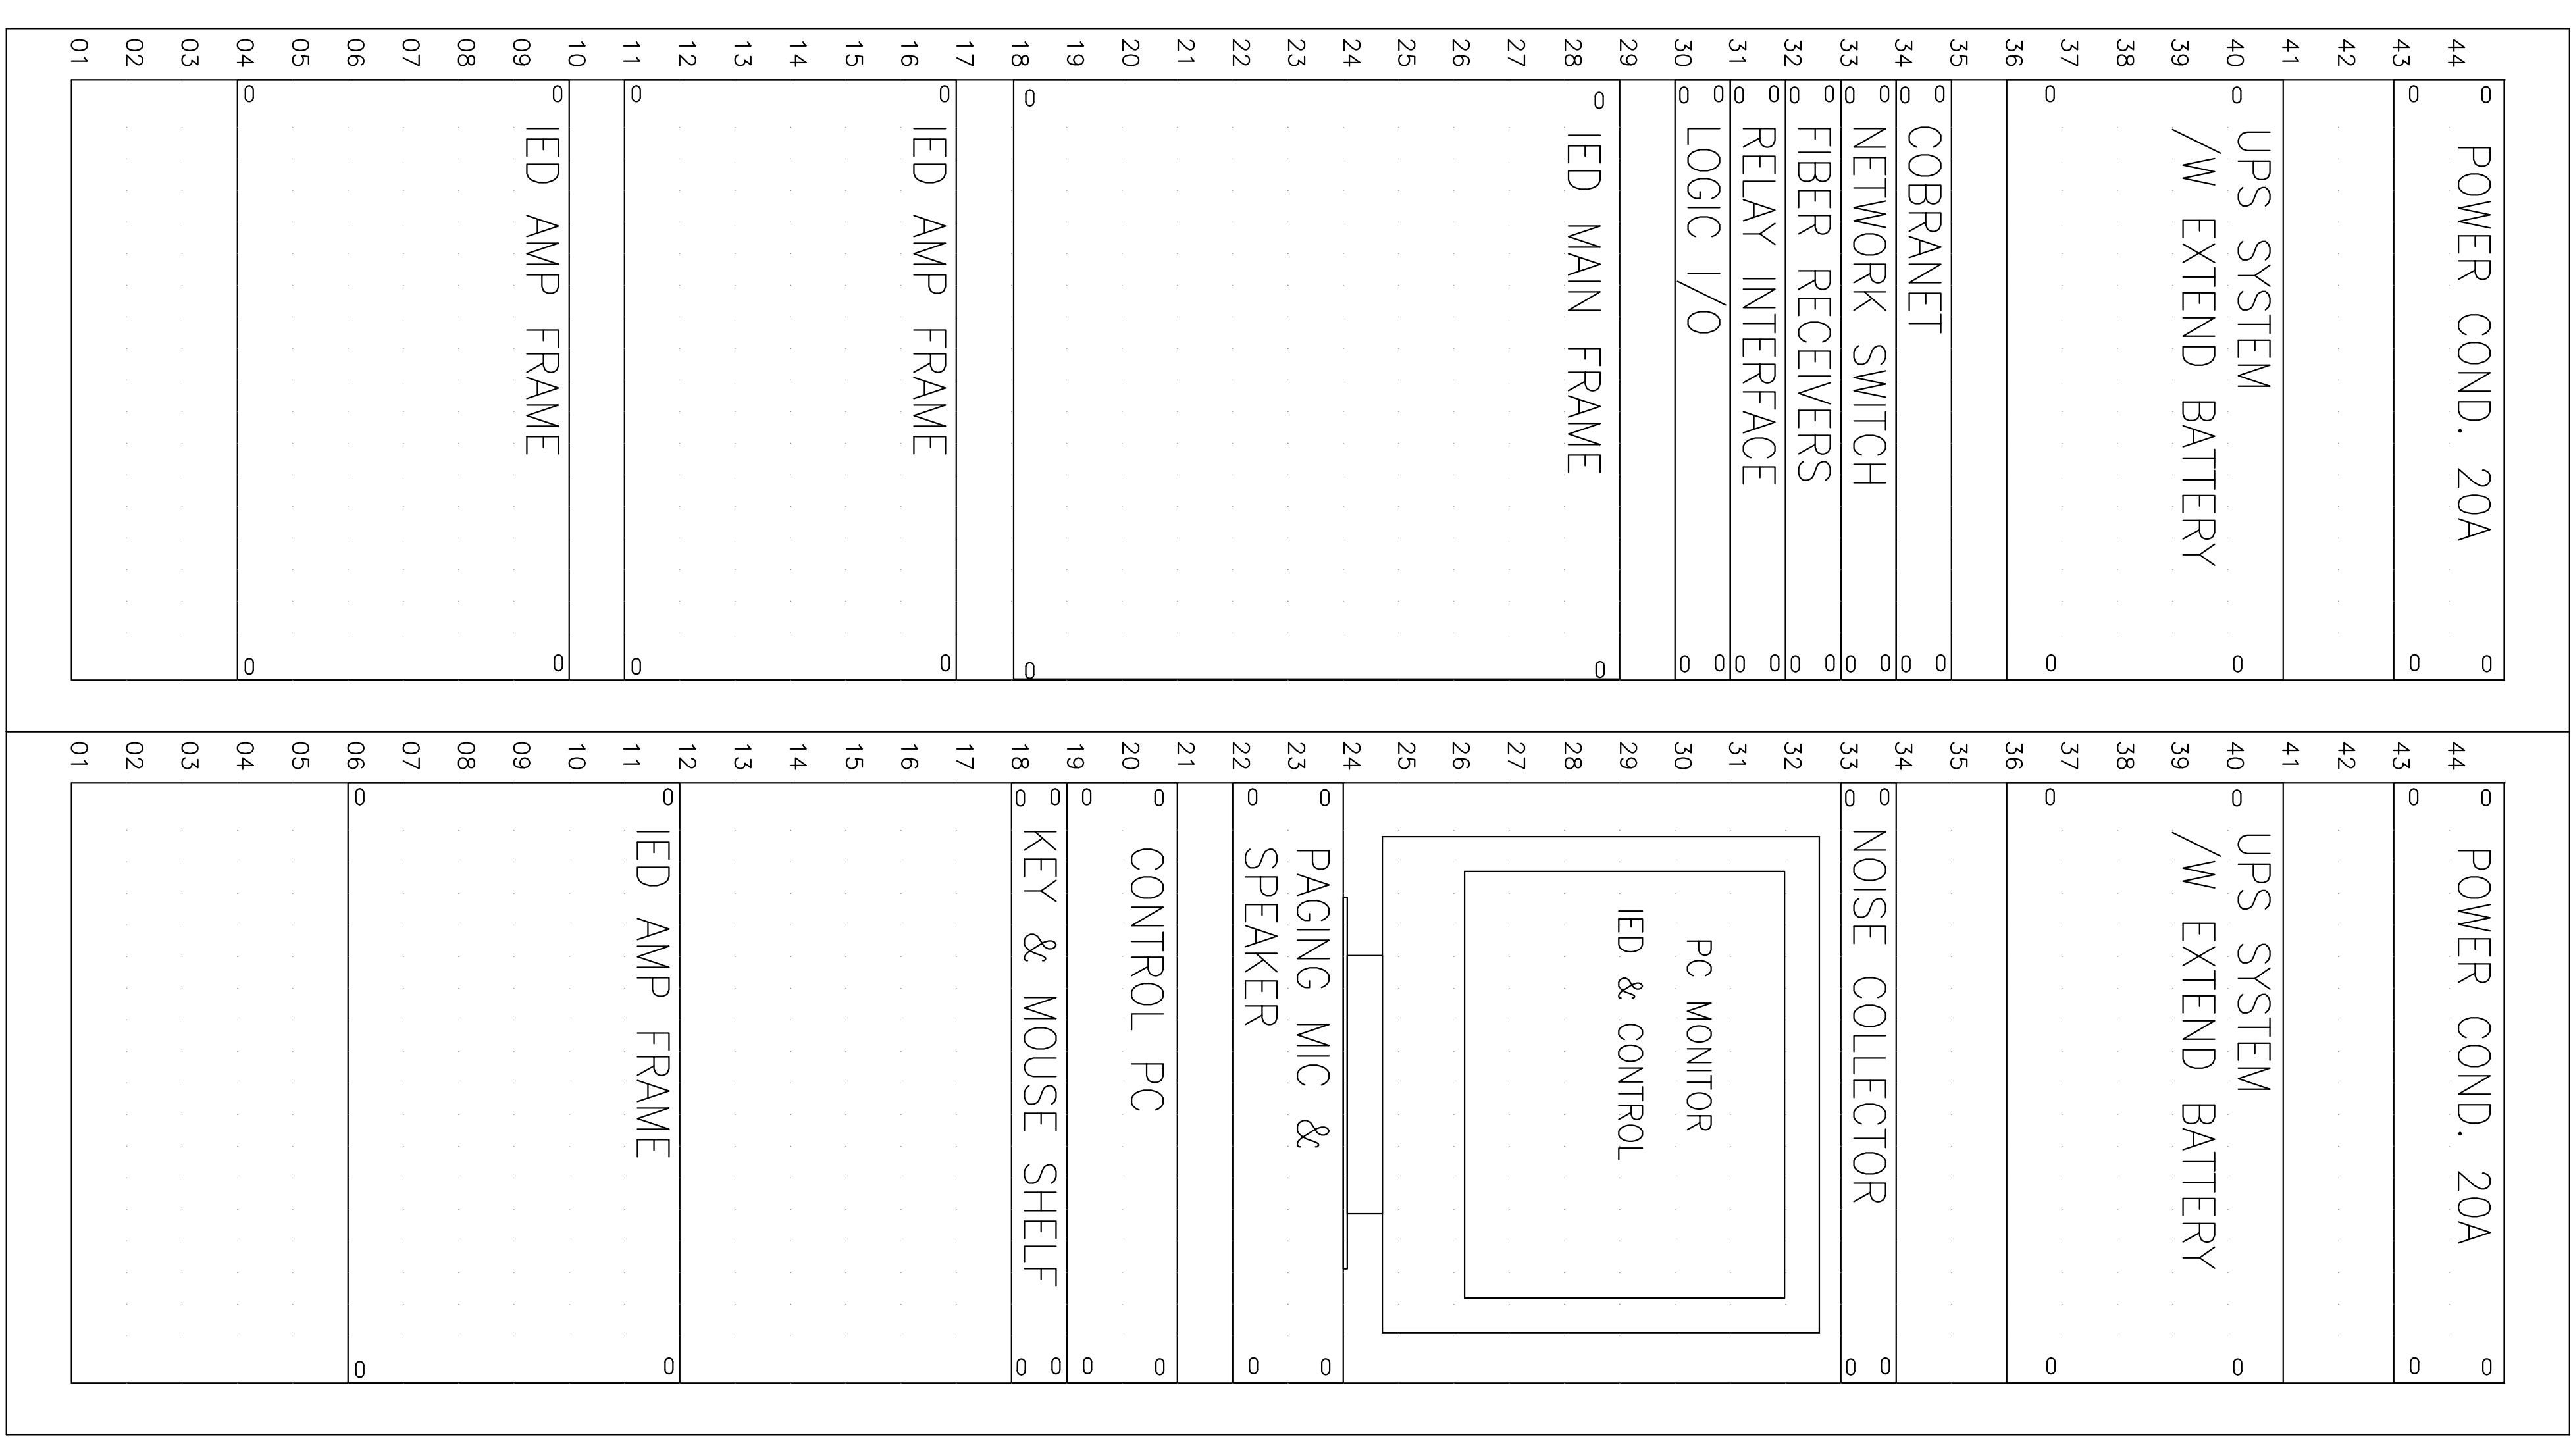

KEY PLAN

Issue	Date & Issue Description	By	Check
1	12/20/05 CONSTRUCTION DOCUMENTS		
2	12/20/05 PROGRESS ISSUE		
3	01/22/06 95% CONSTRUCTION DOCUMENTS		
4	10/20/06 PROGRESS ISSUE		
5	ISSUED FOR PERMIT		
145	08/17/2011 ISSUED FOR CONSTRUCTION		

Project Name: PW/M TERMINAL EXPANSION
 Project Number: _____
 CAD File Name: _____
 Description: AUDIOVISUAL RACK ELEVATION DETAIL
 Scale: _____
 As Indicated

AV12.20