




1 DETAIL SECTION - IMPACT PROTECTION FLOOR LEVEL
B12.05 1 1/2" = 1'-0"

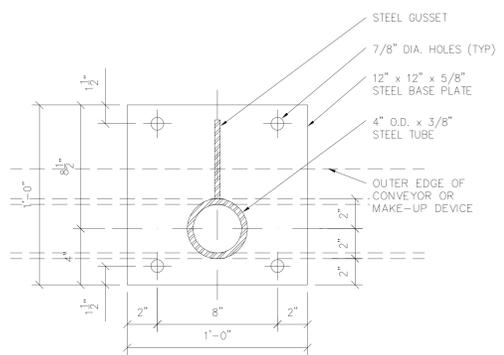


2 DETAIL SECTION - IMPACT PROTECTION BASE PLATE AND POST
B12.05 3" = 1'-0"

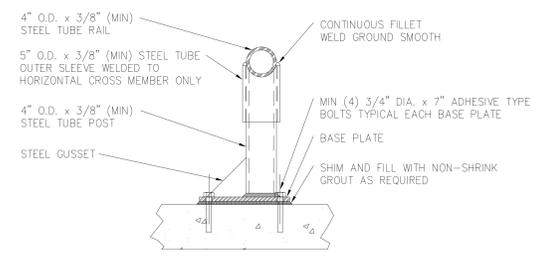

3 DETAIL SECTION - IMPACT PROTECTION FLOOR LEVEL
B12.05 1 1/2" = 1'-0"

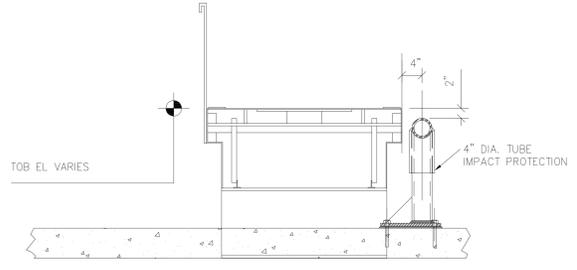



A DETAIL SECTION - IMPACT PROTECTION AT FLAT PLATE DEVICE
B12.05 1" = 1'-0"

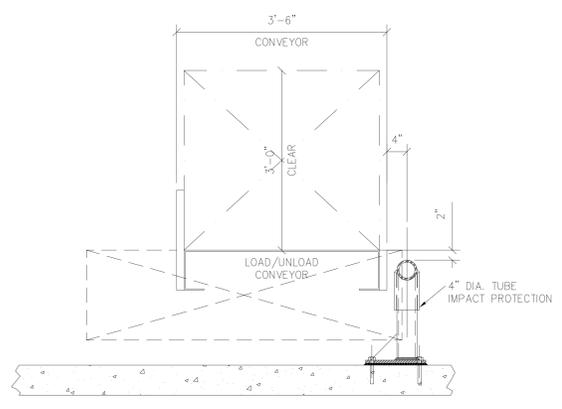

B DETAIL SECTION - IMPACT PROTECTION AT LOAD-UNLOAD CONVEYORS
B12.05 1" = 1'-0"

SHEET NOTES


LEGEND

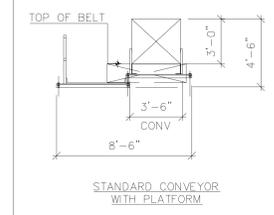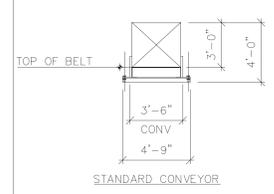

GENERAL NOTES

- THE FOLLOWING, TOGETHER WITH THE PROJECT SPECIFICATIONS AND BHS DRAWINGS SHALL APPLY:
- A. CHECK AND FIELD VERIFY ALL BHS RELATED DIMENSIONS ON THE JOB SITE BEFORE PROCEEDING WITH WORK, AND BE RESPONSIBLE FOR THEIR ACCURACY. IF DISCREPANCIES ARE FOUND BETWEEN THE BHS DRAWINGS, SPECIFICATIONS AND FIELD CONDITIONS, THEY SHALL BE REPORTED TO THE OWNER'S REPRESENTATIVE.
 - B. NO DIMENSIONS SHALL BE SCALED, DRAWINGS DIMENSIONS SHOWN SHALL BE USED.
 - C. REFERENCE STRUCTURAL DRAWINGS FOR BEAM LOCATIONS.
 - D. FOR ADDITIONAL BHS RIGHT-OF-WAY DETAILS SEE B12 SERIES.
 - E. ALL TICKET COUNTERS AND BAG WELL SCALES NOT BY BHS CONTRACTOR.
 - F. BHS CONTRACTOR TO COORDINATE WITH ALL OTHER TRADES TO MAINTAIN BAGGAGE SYSTEM RIGHT-OF-WAY.
 - G. ALL DIMENSIONS ARE FROM COLUMN CENTER LINE TO FACE OF CONVEYOR SIDE GUARD, UNLESS OTHERWISE NOTED.
 - H. ALL OTHER TRADES TO MAINTAIN 3'-0" CLEAR RIGHT-OF-WAY FROM TOP OF BELT TO NEAREST OBSTRUCTION. HANGING OF ANY EQUIPMENT COMPONENTS MECHANICAL, ELECTRICAL, PLUMBING, HVAC... FROM THE CONVEYOR, CATWALK OR ASSOCIATED SUPPORTS IS NOT ALLOWED.
 - I. ALL BHS RIGHT-OF-WAY SHALL TAKE PRECEDENCE OVER ALL OTHER BUILDING SERVICES (MECHANICAL DUCT WORK AND PIPES, ELECTRICAL CONDUIT, SECURITY CONDUIT, FIRE PROTECTION PIPING, PLUMBING PIPES, ETC.)
 - J. ALL FINISHED FLOOR DIMENSIONS ARE TAKEN FROM THE HIGH POINT OF THE FINISHED FLOOR.

KEY PLAN

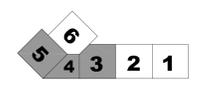

Portland International Jetport
1001 Westbrook Street
Portland, Maine 04102

Gensler

2020 K Street, NW
Suite 200
Washington, DC 20006
Telephone 202.721.5200
Facsimile 202.872.8587

PHONE: 203.792.3000
FAX: 203.792.4900
BNPHG@BNPASSOCIATES.COM

BNP
ASSOCIATES, INC.

101 EAST RIDGE OFFICE PARK
SUITE 103
DANBURY, CT 06810 USA

Issue	Date & Issue Description	By	Check
01	9/15/09	BNP	JWIKS
02	10/26/09	BNP	JWIKS
	ISSUED FOR PERMIT		

See Signature

 Project Name
 PWM Terminal Expansion

Project Number
 09.6395.000
 CAD File Name
 B12.05.dwg
 Description
 BAGGAGE HANDLING SYSTEM - TYP DETAILS - IMPACT PROTECTION

Scale

B12.05