

Electrical panel schedule for Panel TLA1, including directory, kVA load, and equipment details.

Electrical panel schedule for Panel TLA5, including directory, kVA load, and equipment details.

Electrical panel schedule for Panel TLAB, including directory, kVA load, and equipment details.

Electrical panel schedule for Panel TLA2, including directory, kVA load, and equipment details.

Electrical panel schedule for Panel TLA6, including directory, kVA load, and equipment details.

Electrical panel schedule for Panel TLAB, including directory, kVA load, and equipment details.

Electrical panel schedule for Panel TLA3, including directory, kVA load, and equipment details.

Electrical panel schedule for Panel TLA7, including directory, kVA load, and equipment details.

Electrical panel schedule for Panel TLA8, including directory, kVA load, and equipment details.

Electrical panel schedule for Panel TLA4, including directory, kVA load, and equipment details.


GENERAL NOTES

A SEE SHEET E00.00 FOR LEGEND AND GENERAL NOTES.

THESE DRAWINGS ARE ISSUED FOR CONSTRUCTION AND REFLECT ALL AMEC ISSUED BULLETINS AND SKETCHES.

Revision table with columns for Issue, Date & Issue Description, By, and Check.

See Signature

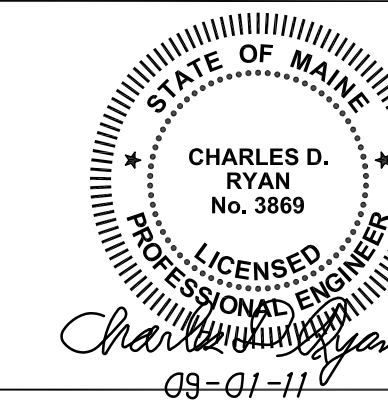

Project Name
PJM Terminal Enhancement

Project Number
09-0395-000
CAD File Name
C:\AMEC\0330101\E00_14.dwg

ELECTRICAL PANEL SCHEDULES

Scale
1"=1'



E00.14