

ELECTRICAL POWER PLAN - LEVEL 4 - ZONE 6

SCALE: 1/8" = 1'-0"

SHEET NOTES

- 01 ROLL DOWN FIRE SHUTTER. COORDINATE EXACT CONNECTION POINT WITH VENDOR.
- 02 RECEPTACLE FOR CONNECTION TO LINE ARRAY SPEAKER. COORDINATE MOUNTING HEIGHT WITH A/V DRAWINGS & ARCHITECTURAL POWER & COMMUNICATIONS DRAWINGS.
- 03 JUNCTION BOX SIZED AS NEEDED FOR CONNECTION TO KIOSKS. NO MORE THAN 3 KIOSKS PER CIRCUIT.
- 04 CONTRACTOR SHALL VERIFY EXACT CONNECTION POINT FOR SLIDING GLASS DOORS WITH VENDOR.

Portland International Jetport

1001 Westbrook Street
Portland, Maine 04102

Gensler
2020 K Street, NW
Suite 200
Washington, DC 20006
Telephone 202.771.5200
Facsimile 202.872.8587

nest ASSOCIATES, INC.
343 Gorham Road, South Portland, ME 04106
P: (207) 761-1770 F: (207) 774-1246 www.nest.com
engineers • architects • surveyors • construction managers

amec
343 Gorham Road, South Portland ME 04106
P: (207) 761-1770 F: (207) 774-1246 www.amec.com

THESE DRAWINGS ARE ISSUED FOR CONSTRUCTION AND REFLECT ALL AMEC ISSUED BULLETINS AND SKETCHES.

Issue	Date & Issue Description	By	Check
01	07/11/08	LAM	BHG
02	09/22/08	LAM	BHG
03	12/03/08	LAM	BHG
04	01/23/09	LAM	BHG
05	10/26/09	LAM	BHG
06	11/02/09	LAM	BHG
18	07/05/10	LAM	BHG
16	08/01/11	LAM	BHG

GENERAL NOTES


- A SEE SHEET E00.00 FOR LEGEND AND GENERAL NOTES.
- B CONTRACTOR SHALL REFER TO FIRE ALARM, SECURITY, IT, AND PUBLIC ADDRESS SYSTEMS DRAWINGS FOR CONDUITS & WIRING REQUIREMENTS.

Seal/Signature

 Project Name: PWM Terminal Enhancement
 Date: 03-01-11

Project Number: 08.6395.000
 CAD File Name: T:\6330101\6395\02.E02.04.06.dwg
 Description: ELECTRICAL POWER PLAN - LEVEL 4 - ZONE 6

KEY PLAN

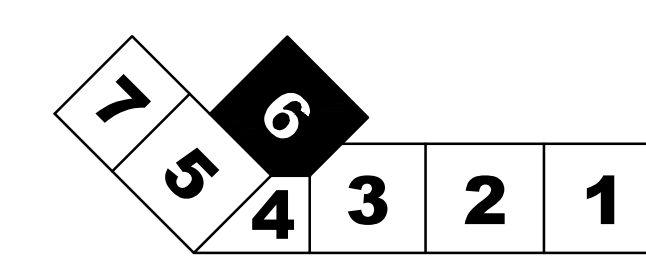

Scale: 1/8" = 1'-0"

E02.04.06

©2009 Gensler