

ELECTRICAL LIGHTING PLAN - ROOF

SCALE: 1/16" = 1'-0"

SHEET NOTES

- 01 CONDUCTORS SHALL BE #12 AWG, HOME RUN SHALL BE #12 AWG.
- 02 CONDUCTORS SHALL BE #12 AWG, HOME RUN SHALL BE #10 AWG.
- 03 CONDUCTORS SHALL BE #12 AWG, HOME RUN SHALL BE #8 AWG.

Portland International Jetport

1001 Westbrook Street
Portland, Maine 04102

Gensler
2020 K Street, NW
Suite 200
Washington, DC 20006
Telephone 202.721.5200
Facsimile 202.872.8587

oest ASSOCIATES, INC.
343 Gorham Road, South Portland, ME 04106 P: (207) 761-1770 F: (207) 774-1246 www.oest.com
engineers - architects - surveyors - construction managers

amec
343 Gorham Road, South Portland ME 04106
P: (207) 761-1770 F: (207) 774-1246 www.amec.com

THESE DRAWINGS ARE ISSUED FOR CONSTRUCTION AND REFLECT ALL AMEC ISSUED BULLETINS AND SKETCHES.

Issue	Date & Issue Description	By	Check
01	07/11/08	LAM	BHG
02	09/22/08	LAM	BHG
03	12/03/08	LAM	BHG
04	01/23/09	LAM	BHG
05	10/28/09	LAM	BHG
06	11/02/09	LAM	BHG
02	07	LAM	BHG
03	08	LAM	BHG
16	09/01/11	LAM	BHG

GENERAL NOTES


A SEE SHEET E00.00 FOR LEGEND AND GENERAL NOTES.

Project Name
PJM Terminal Enhancement


Project Number
03-0395-000

CAD File Name
C:\AMEC\33011\EX-RP.01.dwg

Description
ELECTRICAL LIGHTING PLAN - ROOF

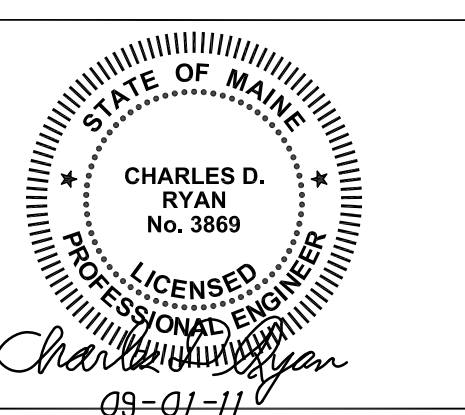

KEY PLAN

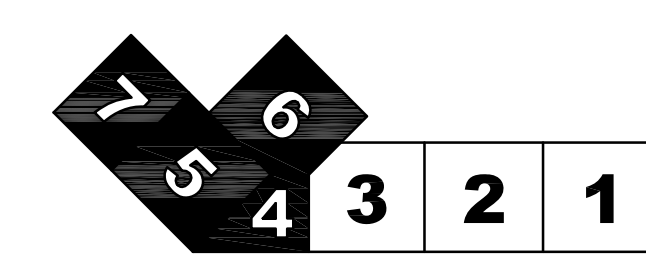

Scale
1/16" = 1'-0"

Ref. North

E04.RP.01

©2009 Gensler