

FIRE PROTECTION PLAN - LEVEL 2 - ZONE 6


SCALE: 1/8"=1'-0"

SHEET NOTES

GENERAL NOTES

A SEE SHEET FP00.01 FOR LEGEND, SCHEDULES & GENERAL NOTES.

KEY PLAN

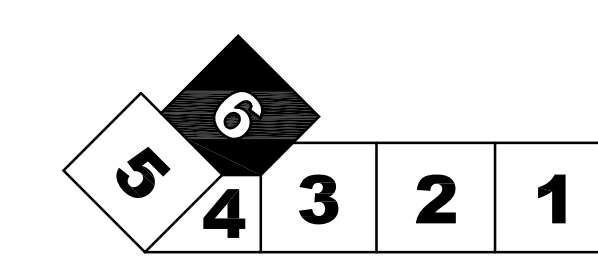

Portland International Jetport
1001 Westbrook Street
Portland, Maine 04102

Gensler

2020 K Street, NW
Suite 200
Washington, DC 20006
Telephone 202.721.5200
Facsimile 202.872.8587

nest ASSOCIATES, INC.
343 Gorham Road, South Portland, ME 04106
P: (207) 761-1770 F: (207) 774-1246 www.nest.com
engineers - architects - surveyors - construction managers

amec
343 Gorham Road, South Portland ME 04106
P: (207) 761-1770 F: (207) 774-1246 www.amec.com

FIRE RISK MANAGEMENT, INC.
1 First Street
Portland, ME 04106
(207) 442-7298
www.fireriskmg.com

THESE DRAWINGS ARE ISSUED FOR CONSTRUCTION AND REFLECT ALL FRM ISSUED BULLETINS AND SKETCHES.

Issue	Date & Issue Description	By	Check
01	07/11/08	PWZ	RHB
02	09/22/08	SKD	WMC
03	12/03/08	SKD	WMC
04	01/23/09	MHY	JLD
05	10/26/09	JLD	SKD
02	06 11/12/09	RDV	SKD
18	07 05/03/10	RDV	SKD
145	08 08/01/11	SKD	

Project Name
PJM Terminal Enhancement

Project Number
08.6395.000

CAD File Name
FP04.02.06.dwg

Description
FIRE PROTECTION PLAN - LEVEL 2 - ZONE 6

Scale
1/8" = 1'-0"

FP04.02.06

©2009 Gensler