

**SHEET NOTES**

01 ALL SPRINKLERS IN EXISTING HOLDROOM AREA MUST BE STANDARD RESPONSE TYPE TO MATCH RESPONSE TYPE OF NEW EXTENDED COVERAGE SPRINKLERS LISTED FOR AN ORDINARY HAZARD OCCUPANCY. REPLACE EXISTING SPRINKLERS.

02 NO SPRINKLER WORK PLANNED IN EXISTING OFFICE/ CONFERENCE AREA NOTED. AREA IS PROVIDED WITH AN EXISTING SPRINKLERS AND PIPING NOT SHOWN BUT TO REMAIN. (EXCEPT AS NOTED ON DRAWINGS)

**Portland International Jetport**  
 1001 Westbrook Street  
 Portland, Maine 04102

**Gensler**  
 2020 K Street, NW  
 Suite 200  
 Washington, DC 20006  
 Telephone 202.721.5200  
 Facsimile 202.872.8587

**oest ASSOCIATES, INC.**  
 343 Gorham Road, South Portland, ME 04106  
 P: (207) 761-1770 F: (207) 774-1246 www.oest.com  
 engineers • architects • surveyors • construction managers

**amec**  
 343 Gorham Road, South Portland ME 04106  
 P: (207) 761-1770 F: (207) 774-1246 www.amec.com

**FIRE RISK MANAGEMENT, INC.**  
 1 First Street  
 Portland, ME 04106  
 (207) 442-7208  
 www.firemg.com

THESE DRAWINGS ARE ISSUED FOR CONSTRUCTION AND REFLECT ALL FRM ISSUED BULLETINS AND SKETCHES.

Issue	Date & Issue Description	By	Check
01	09/22/08	SKD	WMC
02	12/03/08	SKD	WMC
03	01/23/09	MHY	JLD
04	10/28/09	JLD	SKD
145	09/01/11	SKD	

**GENERAL NOTES**


A SEE SHEET FP00.01 FOR LEGEND, SCHEDULES & GENERAL NOTES.

\_\_\_\_\_  
 Seal/Signature

*Dem Duffin*  
 09/01/11

Project Name  
 P3M Terminal Enhancement

Project Number  
 08.0395.000  
 CAD File Name  
 FP04.03.03.dwg  
 Description  
 FIRE PROTECTION PLAN - LEVEL 3 - ZONE 3

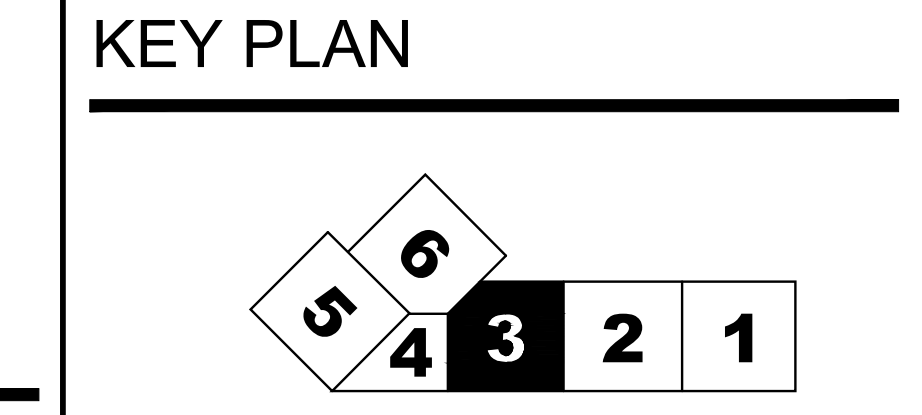

**FIRE PROTECTION PLAN - LEVEL 3 - ZONE 3**  
 SCALE: 1/8"=1'-0"

Scale  
 1/8" = 1'-0"

**FP04.03.03**

©2009 Gensler