

FIRE PROTECTION PLAN - LEVEL 3 - ZONE 5


SCALE: 1/8"=1'-0"

SHEET NOTES

GENERAL NOTES

A SEE SHEET FP00.01 FOR LEGEND, SCHEDULES & GENERAL NOTES.

KEY PLAN

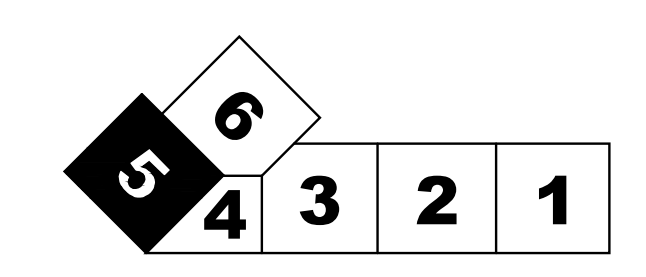

Portland International Jetport
1001 Westbrook Street
Portland, Maine 04102

Gensler

oest ASSOCIATES, INC.
engineers • architects • surveyors • construction managers

amec

343 Gorham Road, South Portland ME 04106
P: (207) 761-1770 F: (207) 774-1246 www.amec.com

FIRE RISK MANAGEMENT, INC.
1 First Street
South Portland, ME 04106
(207) 442-7208
www.fire-risk.com

THESE DRAWINGS ARE ISSUED FOR CONSTRUCTION AND REFLECT ALL FRM ISSUED BULLETINS AND SKETCHES.

Issue	Date & Issue Description	By	Check
01	07/11/08	PKWZ	RHB
02	09/22/08	SKD	WMC
03	12/03/08	SKD	WMC
04	01/23/09	MHY	JLD
05	10/26/09	JLD	SKD
145	09/01/11	SKD	
	ISSUED FOR CONSTRUCTION		

Project Name
PJM Terminal Enhancement

Project Number
08.0395.000
CAD File Name
FP04.03.05.dwg
Description
FIRE PROTECTION PLAN - LEVEL 3 - ZONE 5

Scale
1/8" = 1'-0"

FP04.03.05

©2009 Gensler