



SHEET NOTES

Portland International Jetport
 1001 Westbrook Street
 Portland, Maine 04102

Gensler

oest ASSOCIATES, INC.
 343 Gorham Road, South Portland, ME 04106
 P: (207) 761-1770 F: (207) 774-1246 www.oest.com
 engineers • architects • surveyors • construction managers

amec
 343 Gorham Road, South Portland ME 04106
 P: (207) 761-1770 F: (207) 774-1246 www.amec.com

FIRE RISK MANAGEMENT, INC.
 1 First Street
 Portland, ME 04106
 (207) 442-7208
 www.fire-risk.com

THESE DRAWINGS ARE ISSUED FOR CONSTRUCTION AND REFLECT ALL FRM ISSUED BULLETINS AND SKETCHES.

Issue	Date & Issue Description	By	Check
01	07/11/08	PWZ	RHB
02	09/22/08	SKD	WMC
03	12/03/08	SKD	WMC
04	01/23/09	MHY	JLD
05	10/26/09	JDL	SKD
02	06/11/12/09	JLD	SKD
145	07/09/01/11	SKD	

GENERAL NOTES

A SEE SHEET FP00.01 FOR LEGEND, SCHEDULES & GENERAL NOTES.

Seal/Signature




Project Name
 PWM Terminal Enhancement

Project Number
 08.0395.000

CAD File Name
 FP04.05.05.dwg

Description
 FIRE PROTECTION PLAN - LEVEL 5 - ZONE 5

KEY PLAN

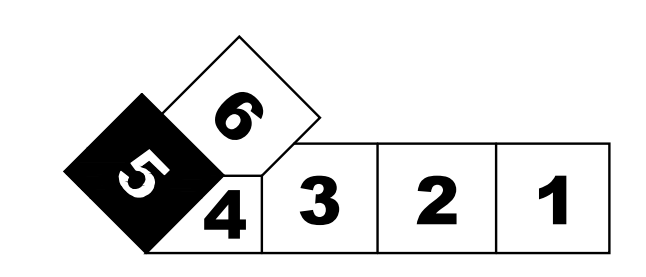

Scale
 1/8" = 1'-0"

FP04.05.05