

**FIRE PROTECTION PLAN - LEVEL 5 - ZONE 6**


SCALE: 1/8"=1'-0"

**SHEET NOTES**

**GENERAL NOTES**

A SEE SHEET FP00.01 FOR LEGEND, SCHEDULES & GENERAL NOTES.

**KEY PLAN**

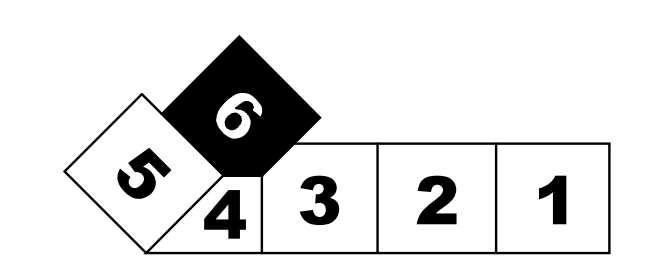

**Portland International Jetport**  
1001 Westbrook Street  
Portland, Maine 04102

**Gensler**

2020 K Street, NW  
Suite 200  
Washington, DC 20006  
Telephone 202.721.5200  
Facsimile 202.872.8587

**oest ASSOCIATES, INC.**  
343 Oyster Road, South Portland, ME 04106  
P: (207) 761-1770 F: (207) 774-1246 www.oest.com  
engineers • architects • surveyors • construction managers

**amec**  
343 Gorham Road, South Portland ME 04106  
P: (207) 761-1770 F: (207) 774-1246 www.amec.com

**FIRE RISK MANAGEMENT, INC.**  
1 First Street  
Portland, ME 04106  
(207) 442-7208  
www.fire-risk.com

THESE DRAWINGS ARE ISSUED FOR CONSTRUCTION AND REFLECT ALL FRM ISSUED BULLETINS AND SKETCHES.

Issue	Date & Issue Description	By	Check
01	09/22/08	SKD	WMC
DESIGN DEVELOPMENT			
02	12/03/08	SKD	WMC
75% CONSTRUCTION DOCUMENTS			
03	01/23/09	MHY	JLD
95% CONSTRUCTION DOCUMENTS			
04	10/29/09	JLD	SKD
ISSUED FOR PERMIT			
02	05	11/12/09	JLD SKD
ADDENDUM #2			
145	06	09/01/11	SKD
ISSUED FOR CONSTRUCTION			

Seal/Signature



Project Name  
PJM Terminal Enhancement

Project Number  
08.0395.000  
CAD File Name  
FP04.05.06.dwg  
Description  
FIRE PROTECTION PLAN - LEVEL 5 - ZONE 6

Scale  
1/8" = 1'-0"

**FP04.05.06**

©2009 Gensler