

ROOF


LEVEL 5

LEVEL 4

LEVEL 3

LEVEL 2

LEVEL 1

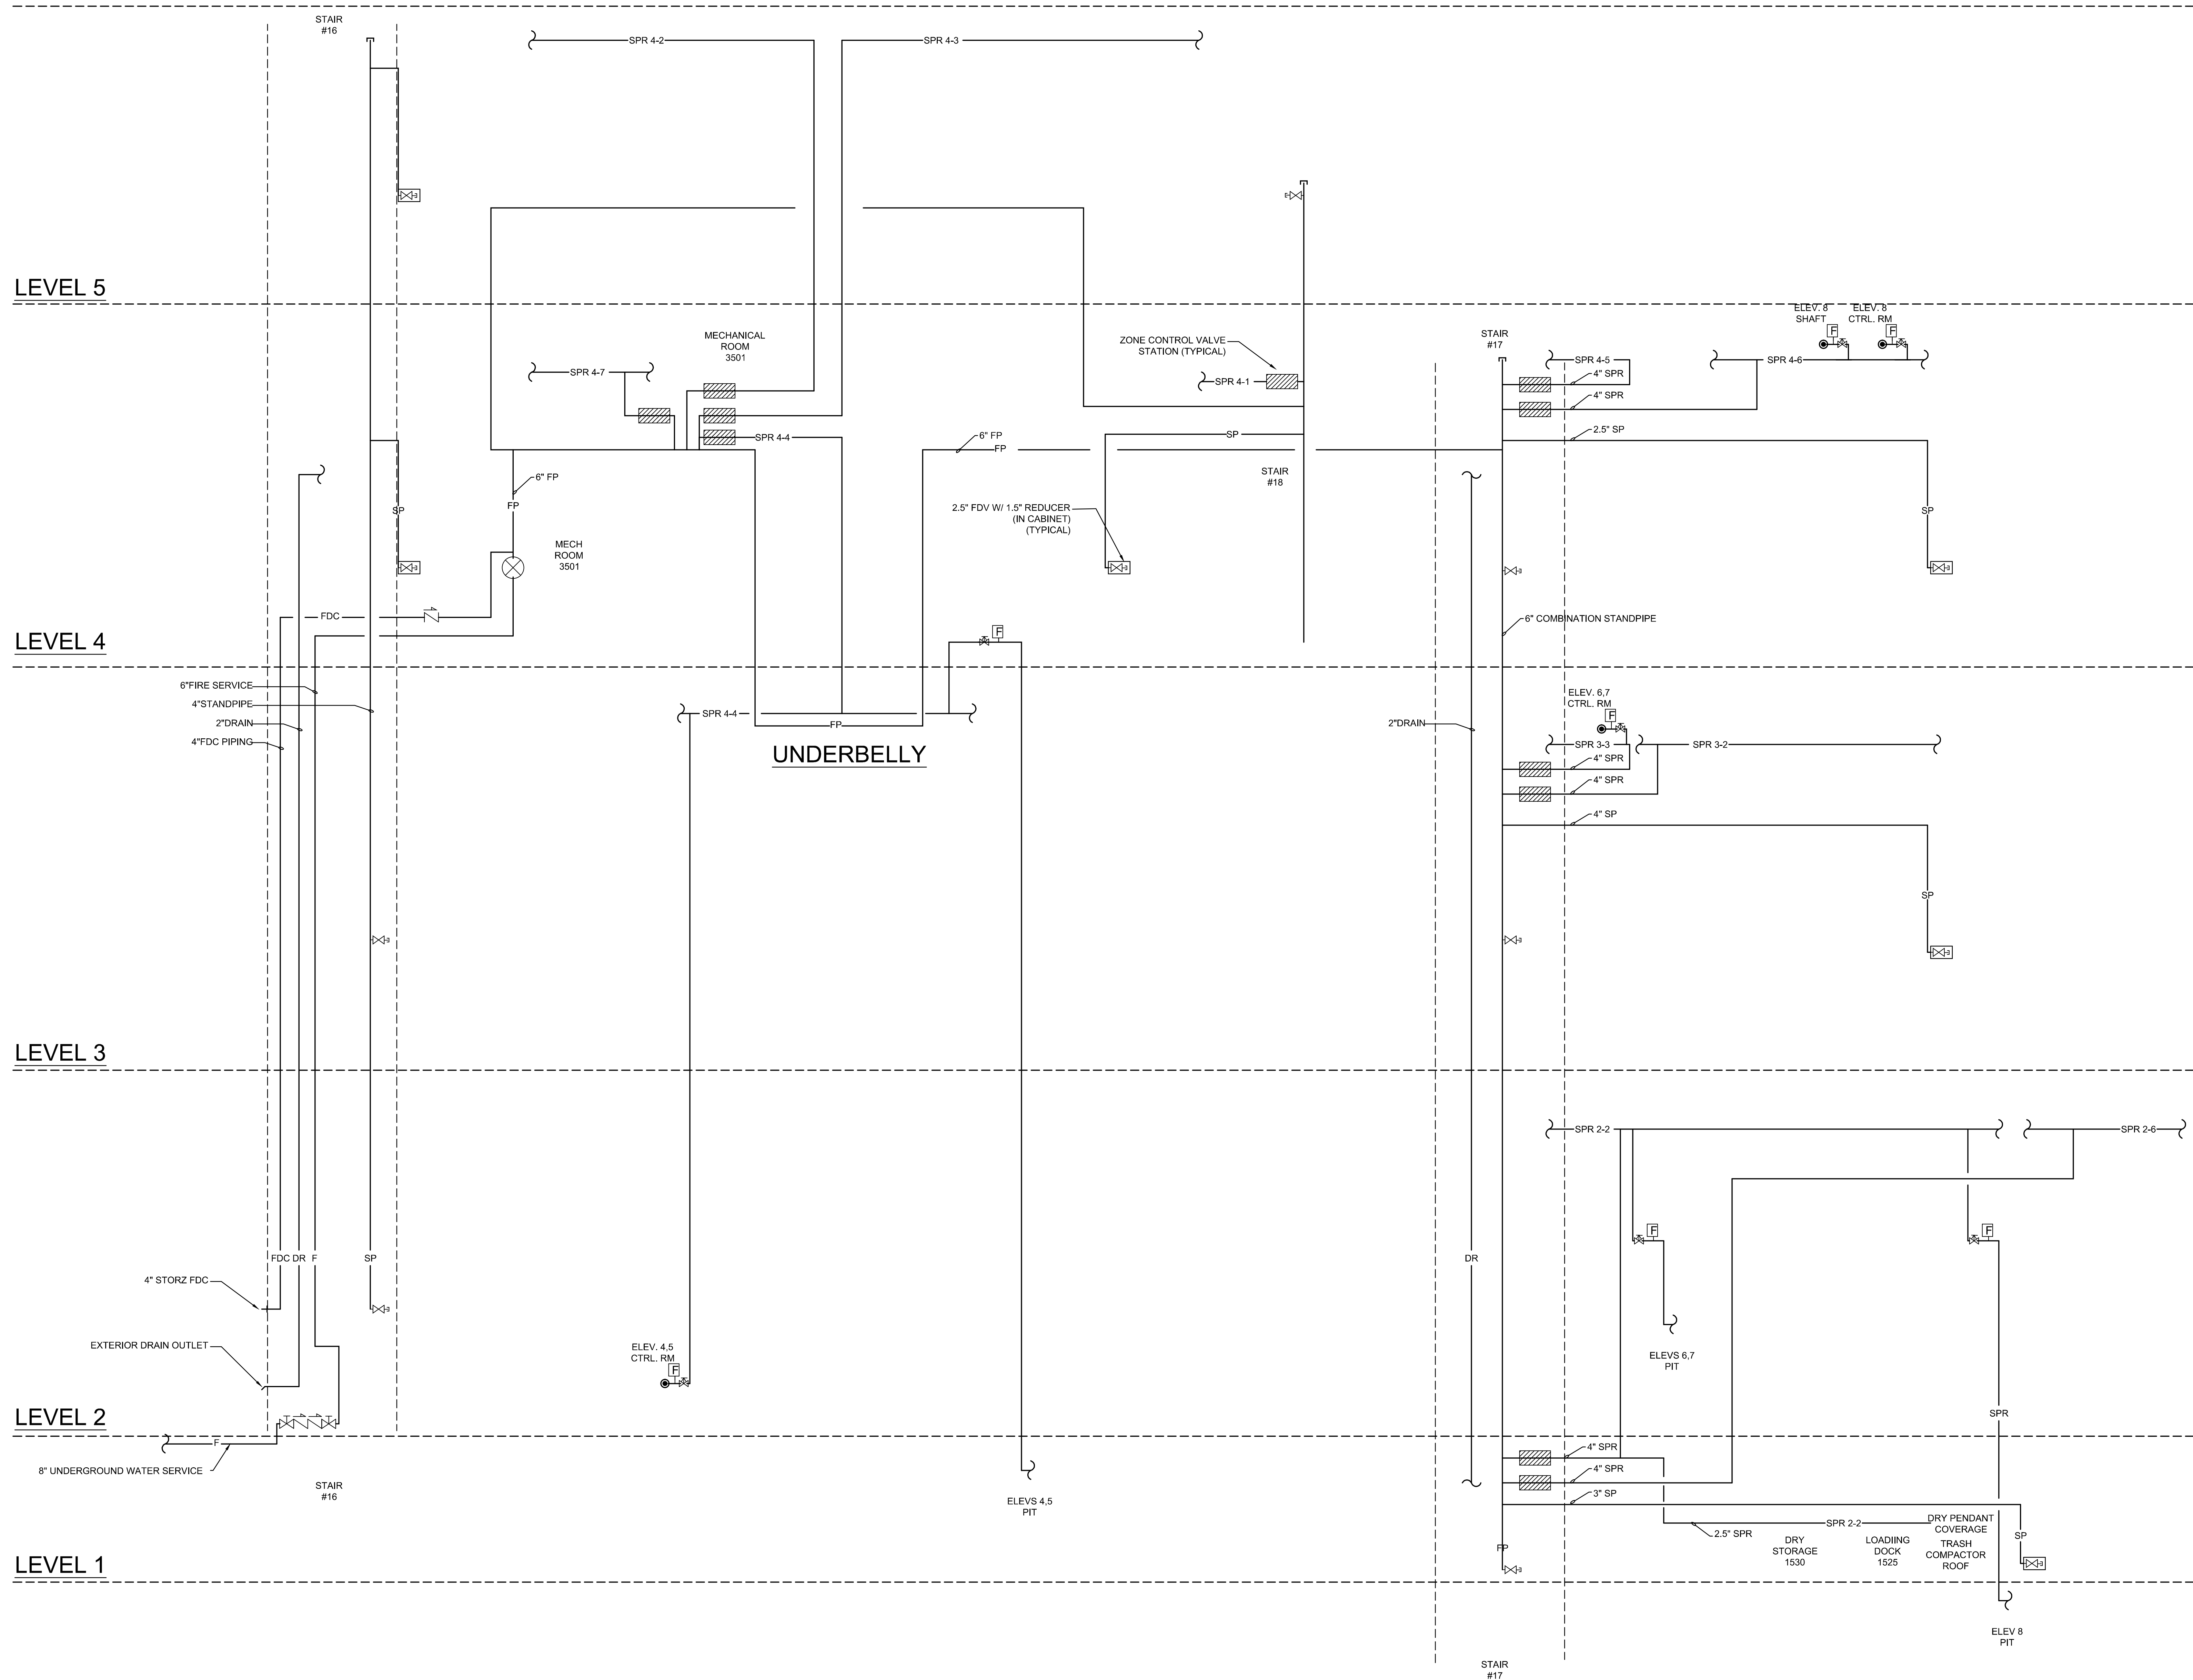

SHEET NOTES

GENERAL NOTES

A SEE SHEET FP00.01 FOR LEGEND, SCHEDULES AND GENERAL NOTES.

Portland International Jetport
 1001 Westbrook Street
 Portland, Maine 04102

Gensler

2020 K Street, NW
 Suite 200
 Washington, DC 20006
 Telephone 202.721.5200
 Facsimile 202.872.8587

oest ASSOCIATES, INC.
343 Gorham Road, South Portland, ME 04106 P: (207) 761-1770 F: (207) 774-1246 www.oest.com
 engineers • architects • surveyors • construction managers

amec
343 Gorham Road, South Portland ME 04106 P: (207) 761-1770 F: (207) 774-1246 www.amec.com

FIRE RISK MANAGEMENT, INC.
1 First Street
 Portland, ME 04106 P: (207) 442-7208 www.fire-risk.com

THESE DRAWINGS ARE ISSUED FOR CONSTRUCTION AND REFLECT ALL FRM ISSUED BULLETINS AND SKETCHES.

Issue	Date & Issue Description	By	Check
01	01/23/09	SKD	JLD
02	10/26/09	JLD	SKD
ISSUED FOR PERMIT			
18	03/03/10	JLD	SKD
BULLETIN 10			
145	04/09/11	SKD	
ISSUED FOR CONSTRUCTION			

Seal/Signature

Project Name
 PWM Terminal Enhancement
 Project Number
 08.0395.000
 CAD File Name
 FP12.04.DWG
 Description
 FIRE PROTECTION RISER DIAGRAM

Scale
 NOT TO SCALE

FP12.04

©2009 Gensler