

**MECHANICAL RADIANT PIPING ZONE PLAN - LEVEL 2**

SCALE: 1/16" = 1'-0"


1

**SHEET NOTES**

**GENERAL NOTES**

- A SEE SHEET M00.00 FOR LEGEND AND GENERAL NOTES.
- B MAINTAIN 18" MIN CLEARANCE FROM RADIANT TUBING TO FLOOR DRAINS, COLUMN WRAPS, PLUMBING FIXTURES, EQUIPMENT SUPPORTS, AND PIPING AT FLOORS.

**KEY PLAN**

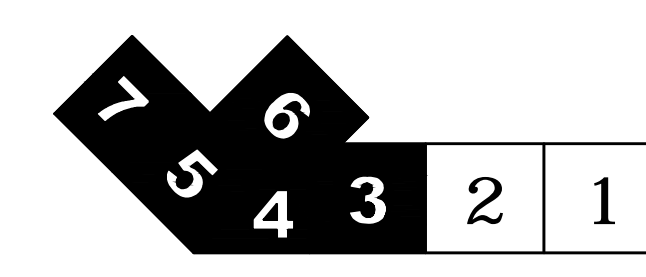

**Portland International Jetport**  
 1001 Westbrook Street  
 Portland, Maine 04102

**Gensler**  
 2020 K Street, NW  
 Suite 200  
 Washington, DC 20006  
 Telephone 202.721.5200  
 Facsimile 202.872.8587

**nest ASSOCIATES, INC.**  
 343 Gorham Road, South Portland, ME 04106  
 P: (207) 761-1770 F: (207) 774-1246 www.nest.com  
 engineers • architects • surveyors • construction managers

**amec**  
 343 Gorham Road, South Portland ME 04106  
 P: (207) 761-1770 F: (207) 774-1246 www.amec.com

THESE DRAWINGS ARE ISSUED FOR CONSTRUCTION AND REFLECT ALL AMEC ISSUED BULLETINS AND SKETCHES.

Issue	Date & Issue Description	By	Check
01	12/03/08	PWZ	RHB
02	01/23/09	PWZ	RHB
03	10/26/09	PWZ	RHB
04	09/01/11	PWZ	RHB

ISSUED FOR CONSTRUCTION

Seal/Signature  
  
 Project Name: PVM Terminal Enhancement  
 Date: 09/01/11

Project Number: 08.6395.000  
 CAD File Name: T:\6330101\Sheet\M02.02.00.dwg  
 Description: MECHANICAL RADIANT PIPING ZONE PLAN - LEVEL 2

Scale: 1/16" = 1'-0"  
 Ref. North

**M02.02.00**

©2009 Gensler