

**SHEET NOTES**

**Portland International Jetport**  
 1001 Westbrook Street  
 Portland, Maine 04102

**Gensler**  
 2020 K Street, NW  
 Suite 200  
 Washington, DC 20006  
 Telephone 202.721.5200  
 Facsimile 202.872.8587

**nest ASSOCIATES, INC.**  
 343 Gorham Road, South Portland, ME 04106  
 P: (207) 761-1770 F: (207) 774-1246 www.nest.com  
 engineers • architects • surveyors • construction managers

**amec**  
 343 Gorham Road, South Portland ME 04106  
 P: (207) 761-1770 F: (207) 774-1246 www.amec.com

THESE DRAWINGS ARE ISSUED FOR CONSTRUCTION AND REFLECT ALL AMEC ISSUED BULLETINS AND SKETCHES.

Issue	Date & Issue Description	By	Check
01	12/03/08	PWZ	RHB
02	01/23/09	PWZ	RHB
03	10/26/09	PWZ	RHB
04	09/01/11	PWZ	RHB

**GENERAL NOTES**


- A SEE SHEET M00.00 FOR LEGEND AND GENERAL NOTES.
- B MAINTAIN 18" MIN CLEARANCE FROM RADIANT TUBING TO FLOOR DRAINS, COLUMN WRAPS, PLUMBING FIXTURES, EQUIPMENT SUPPORTS, WALKER DUCTS, AND PIPING AT FLOORS.

Project Name  
 PVM Terminal Enhancement


Project Number  
 08.6395.000

CAD File Name  
 T:\6330101\Sheets\M02.04.00.dwg

Description  
 MECHANICAL RADIANT PIPING ZONE PLAN - LEVEL 4

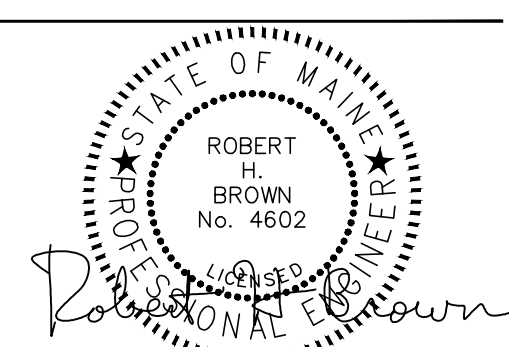

**KEY PLAN**

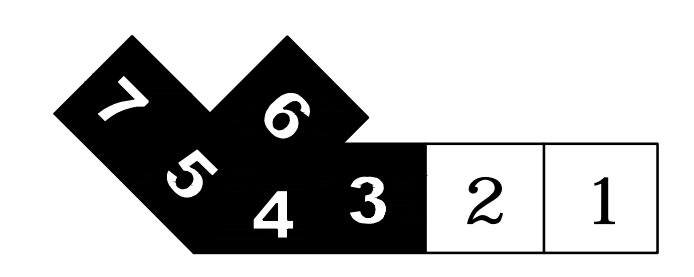

Scale  
 1/16" = 1'-0"

Ref. North

**M02.04.00**