


MECHANICAL DUCTWORK PLAN - LEVEL 5 - ZONE 6
 SCALE: 1/8" = 1'-0"

SHEET NOTES

GENERAL NOTES

- A SEE SHEET M00.00 FOR LEGEND AND GENERAL NOTES.
- B SUPPLY DUCTWORK SHALL BE SMACNA 10 INCH PRESSURE CLASS FROM AIR HANDLER OUTLET CONNECTIONS TO THE FAN POWERED VAV BOXES IN ALL AREAS AND TO THE SUPPLY REGISTERS AND GRILLES IN THE BAGGAGE HANDLING SPACE. RETURN DUCTWORK SHALL BE SMACNA 10 INCH PRESSURE CLASS FROM THE INLET OPENINGS TO THE AIR HANDLER CONNECTIONS.

KEY PLAN

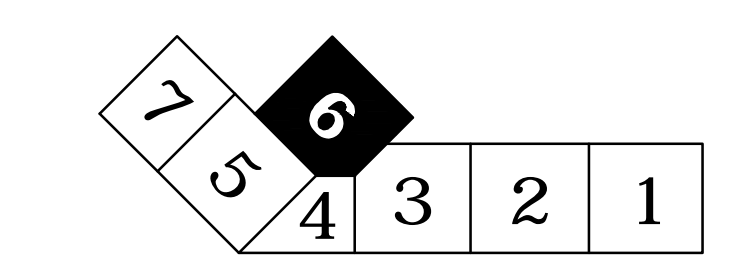

Portland International Jetport
 1001 Westbrook Street
 Portland, Maine 04102

Gensler
 2020 K Street, NW
 Suite 200
 Washington, DC 20006
 Telephone 202.721.5200
 Facsimile 202.872.8587

nest ASSOCIATES, INC.
 343 Gorham Road, South Portland, ME 04106
 P: (207) 761-1770 F: (207) 774-1246 www.nest.com
 engineers • architects • surveyors • construction managers

amec
 343 Gorham Road, South Portland ME 04106
 P: (207) 761-1770 F: (207) 774-1246 www.amec.com

THESE DRAWINGS ARE ISSUED FOR CONSTRUCTION AND REFLECT ALL AMEC ISSUED BULLETINS AND SKETCHES.

Issue	Date & Issue Description	By	Check
01	11/12/09	PWZ	RHB
02	09/01/11	PWZ	RHB

Seal/Signature

 Project Name
 PVM Terminal Enhancement
 Date: 09/01/11

Project Number
 09.0395.000
 CAD File Name
 T:\6333\01\Sheet\M04.05.06.dwg
 Description
 MECHANICAL DUCTWORK PLAN - LEVEL 5 - ZONE 6

Scale
 1/8" = 1'-0"

Ref. North
M04.05.06