

COOLING PLANT SCHEMATIC
SCALE: NOT TO SCALE


GENERAL NOTES

A SEE SHEET M00.00 FOR LEGEND AND GENERAL NOTES.

THESE DRAWINGS ARE ISSUED FOR CONSTRUCTION AND REFLECT ALL AMEC ISSUED BULLETINS AND SKETCHES.

Issue	Date & Issue Description	By	Check
01	12/03/08	PWZ	RHB
02	01/23/09	PWZ	RHB
03	10/26/09	PWZ	RHB
04	11/12/09	PWZ	RHB
05	05/21/10	PWZ	RHB
06	09/01/11	PWZ	RHB

Seal/Signature

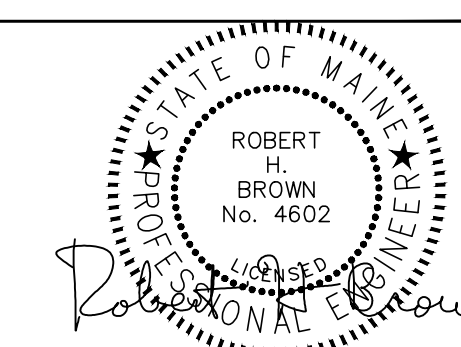

Project Name
PWM Terminal Enhancement

Project Number
08.0395.000
CAD File Name
T:\S330101\Sheets\M12.05.dwg
Description
COOLING PLANT SCHEMATIC

Scale
NOT TO SCALE

M12.05