

SHEET NOTES

- 01 1/2" DN W/BALL VALVE TO TRAP PRIMER.
- 02 3/4" HW & CW DN TO P-6.
- 03 3/4" CW W/BALL VALVE DN TO NFHB.
- 04 BOTTOM OF PIPING INCLUDING INSULATION MUST BE KEPT ABOVE BOTTOM OF ADJACENT STEEL BEAM.
- 05 1" CW DN W/BALL VALVE & DRAIN TO HR-1
- 06 TERMINATE SRC 12" ABOVE FINISHED GRADE WITH DC.
- 07 SEE P02.01.05 FOR CONTINUATION.
- 08 SEE C02.02 FOR CONTINUATION.
- 09 2" REFRIGERATION CONDENSATE INDIRECT WASTE STAND PIPE
- 10 1/2" PEX TUBING PRIMER TO FD TRAP
- 11 1/2" CW DN TO P-6
- 12 RUN PIPING ON SIDES OF COLUMN. KEEP FACE OF COLUMN CLEAR FOR INSTALLATION OF SECURITY & ALARM EQUIPMENT & APPARATUS.
- 13 TIE 2" FORCE MAIN INTO TOP OF 6" OW W/ 45° WYE.
- 14 TIE 3" FORCE MAIN INTO TOP OF 6" S W/ 45° WYE.
- 15 3/4" CW UP TO CONCESSION 2524.
- 16 3/4" CW UP TO CONCESSION 2523
- 17 SANITARY PUMP STATION CONTROL PANEL.
- 18 4" S DN - 2" V UP FOR FUTURE WATER CLOSET & LAVATORY.
- 19 4" S DN - 2" V UP FOR FUTURE
- 20 1 1/4" CW W/BALL VALVE & CAP FOR FUTURE.
- 21 REMOVE 4" S TO BELOW FLOOR AND PLUG. REMOVE 2" V BACK TO WYE AND CAP.
- 22 RUN 2" S AND 1 1/2" VENT IN WALL - CONNECT TO 2" S & 2" V
- 23 1/2" CW DN TO WH-5 IN SINK BASE CABINET SEE DETAIL 2 ON SHEET P00.30

Portland International Jetport
 1001 Westbrook Street
 Portland, Maine 04102

Gensler

oest ASSOCIATES, INC.
 343 GORHAM ROAD, SOUTH PORTLAND, ME 04106
 P: (207) 761-1770 F: (207) 774-1246 www.oest.com
 engineers • architects • surveyors • construction managers

amec

343 Gorham Road, South Portland ME 04106
 P: (207) 761-1770 F: (207) 774-1246 www.amec.com

2020 K Street, NW
 Suite 200
 Washington, DC 20006
 Telephone 202.721.5200
 Facsimile 202.872.8587


THESE DRAWINGS ARE ISSUED FOR CONSTRUCTION AND REFLECT ALL AMEC ISSUED BULLETINS AND SKETCHES.

Issue	Date & Issue Description	By	Check
01	07/11/08	PWZ	JS
02	09/22/08	PWZ	JS
03	12/03/08	KLM	JS
04	01/23/09	CM	JS
05	10/26/09	PWZ	JS
06	11/12/09	PWZ	JS
07	01/12/10	PWZ	JS
08	02/05/10	PWZ	JS
09	04/23/10	PWZ	JS
10	05/03/10	PWZ	JS
11	05/26/10	PWZ	JS
12	07/30/10	PWZ	JS
13	3/9/2011	CAP	JS
14	09/01/11	PWZ	JS

GENERAL NOTES

- A SEE SHEET P00.00 FOR LEGEND AND GENERAL NOTES.
- B DO NOT RUN WATER OR DRAIN PIPING OVER ELECTRICAL PANELS OR SWITCH GEAR.
- C COORDINATE PLUMBING FLOOR PENETRATIONS WITH IN-FLOOR RADIANT HEAT.

KEY PLAN

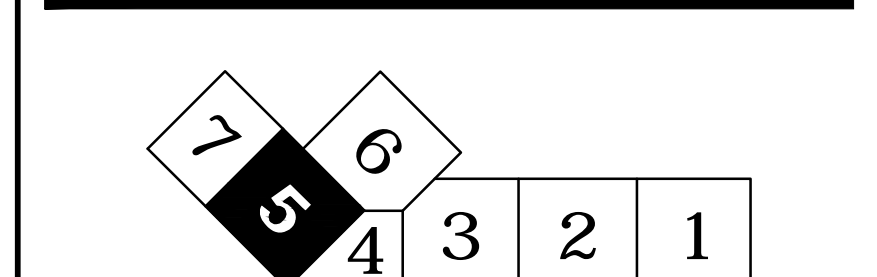

PLUMBING PLAN - LEVEL 2 - ZONE 5
 SCALE: 1/8" = 1'-0"

P02.02.05

Scale: 1/8" = 1'-0"
 Ref. North