


Item	Date



Burger King
 Portland Int'l Jetport PWM
 1001 Westbrook Street
 Portland ME 04102

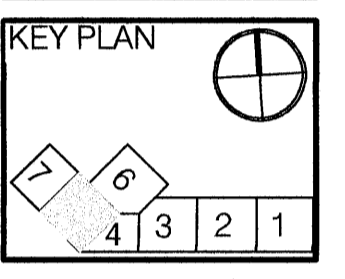

HMS Host
 6905 Rockledge Drive
 Beltsville, MD 20817
 T: (240) 694-4746
 F: (240) 694-4643
 C: (240) 274-6417
 E: scott.reimink@hmshost.com

Building Engineering Resources, Inc.
 66 Main Street
 North Easton, MA 02356
 T: (508) 230-0260
 F: (508) 230-0265
 E: ber@ber-engineering.com


L2M Foodservice Design Group
 811 Cromwell Park Drive, Suite 113
 Cromwell Business Park at BWI
 Glen Burnie, Maryland 21061
 T: (410) 863-1302
 F: (410) 863-1308
 E: FSDG@L2MFoodServiceDesign.com

LLOYD ARCHITECTS
 Two High Cliff, Plymouth MA 01960
 TEL: (508) 746-4646
 FAX: (508) 746-1236
 E-MAIL: info@lloydarch.com

Job No.: 11400
 Scale: As noted
 Issued: 05/27/11

PARTITION
 FLOOR PLAN

A-1.01

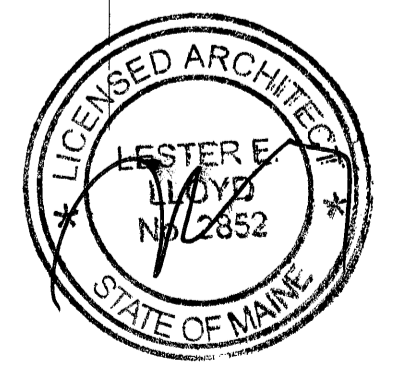

1 PARTITION PLAN
 1/4"=1'-0"