


LIGHTING SCHEDULE		
7" DIAMETER RECESSED DOWN LIGHT	1x2" FLUORESCENT WALL WASH @ SELF-SERVE DRINKS	2x4" RECESSED FLUORESCENT

- CEILING NOTES:**
- CONTRACTOR TO NOTIFY LIGHTING SUPPLIER OF THE FOLLOWING: FIXTURE TYPES 'RG' AND 'D' WILL BE REQUIRED TO BE LENSED AT THE LOCATIONS OVER THE SERVICE AREA AND OVER THE SELF-SERVE DRINK AREA.

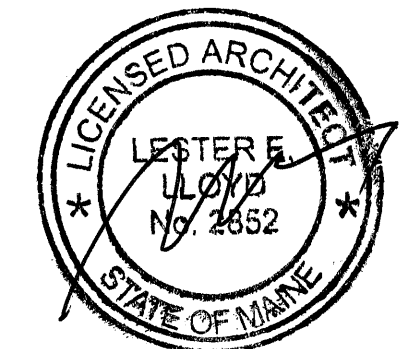


1 CEILING PLAN
1/4" = 1'-0"

Item	Date



Burger King
Portland Int'l Jetport P/W/M
1001 Westbrook Street
Portland ME 04102

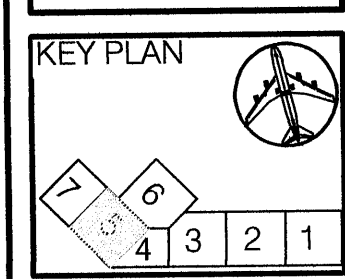

HMS Host
6905 Rockledge Drive
Bethesda, MD 20817
T: (240) 694-4746
F: (240) 694-4643
C: (240) 374-6417
E: scott.rcminick@hms-host.com

Building Engineering Resources, Inc.
66 Main Street
North Easton, MA 02356
T: (508) 230-0260
F: (508) 230-0265
E: ber@ber-engineering.com

L2M Foodservice Design Group
811 Cromwell Park Drive, Suite 113
Cromwell Business Park at BWI
Glen Burnie, Maryland 21061
T: (410) 863-1302
F: (410) 863-1308
E: FSDG@L2MFoodserviceDesign.com

LLOYD ARCHITECTS
Two High Cliff, Plymouth MA 03300
TEL: (508) 746-4646
FAX: (508) 746-1236
E-MAIL: info@lloydarch.com

Job No.: 11400
Scale: As noted
Issued: 05/27/11

REFLECTED CEILING PLAN

A-1.04