

Host: PWM Burger King Finishes Schedule (Based on the BK 20/20 Version)

Material	TAG	Color	Style	Manufacturer	What
Paint	PT-01	#04YR 11/537 Amazing	#1402N Dulux Pro Premium Eggshell	ICI	Menuboard soffit behind flame graphic
	PT-02	#00NN 07/000 Deep Onyx	#1402N Dulux Pro Premium Eggshell	ICI	Where noted on elevations
	PT-03	Super White	Semi Gloss	Ben Moore	Electrical Closet Doors & Frames
	PT-04	Decorators White	Flat	Ben Moore	Underside of soffits/GWB ceiling
	PT-05	Flat Black	Flat	Ben Moore	Inside of Security Grill Storage Areas
Plastic Laminate	PL-03	1595-60 Black	Plastic Laminate	Wilsonart	Front Counter Face
	PL-04	4830-07 Satin Stainless	Plastic Laminate	Wilsonart	Front Counter Face Accent
Wall Finishes	FRP-01	White	P100 Pebble Finish	Marlite	Kitchen Walls & behind bar equipment
Solid Surface	SSC-01	Volcanic Ice	GT918 1/2" Thick	LG Surfaces	Serving Counter
Flooring	CT-04	S-36E9T P504 Gunmetal	Veranda 6x13	Dal Tile	Cove Base at front counter; Use w/ GR-03
	CT-10	Malaga	M7K3 Field Tile	Marazzi	Back of house; Use w/ GR-06. 3/16" Grout Joint
	CT-11	Malaga	Base 6x12	Marazzi	Back of house cove base; Use w/ GR-06. 3/16" Grout Joint
	CT-14	QH15 Mist	Natural Hues 4x8	Dal Tile	Service Walls; Use w/ GR-14. 3/16" Grout Joint
	GR-03	#60 Charcoal	Polyblend Sanded	Custom Bldg Products	Cove Base; Use w/ CT-04
	GR-06	#145 Light Smoke	Epoxy Grout	Custom Bldg Products	Back of House; Use w/ CT-10, CT-11
Ceiling	ACT-01	White	Clean Room VL #870	Armstrong	2x4 tiles in Back of House
	ACT-02	White	Clean Room VL #868	Armstrong	2x2 tiles above serving area
Metals	MP-01	Match PT-01 or PMS 187C	Corrugated Metal 2.5"x.5" Flute	Lektron	Signage Fascia; Contact: Fred Hannah@ Kektron 800.634.4059 x301
	MP-07	9916 Rich Black	Iconcept Series, unisulated CS260E	Centria	Signage Accent Tower Element; Contact: Jon Schlosser @ Centria 513.793.9160
	MT-01	Clear Aluminum	1/4"x1/4" Bar Stock	Local	Front Counter Accent
Corner Guards	CG-01	Brushed Stainless	1-1/2" leg Corner Guards		Where indicated on plans/elevations
	CG-02	Brushed Stainless	U-Channel Corner Guards		Where indicated on plans/elevations
	CG-03	Brushed Stainless	Quadec Tile Corner Guard	Schluter (or similar)	Integral Corner Guards where indicated/required @ tiled walls
Graphics	WM-01	Flame Graphic	Red Vinyl	3M	Contact: April Andrik 800.258.4879 x235
	G-3	Front Counter Logo	1/8" aluminum plate 16" diameter		Contact: April Andrik 800.258.4879 x235
	G-5	Beverage Station Graphic	Heavy duty wallcovering, size: VIF 30" Diameter		Contact: April Andrik 800.258.4879 x235
	S-1	Button Logo Sign	Int. lit white w/ clear alum. Bodies	Pin Mounted	
	S-2	BK Letters	Size: TBD	Bracket mounted	
	MB-1	Digital Menu Boards	Provided and installed by signage contractor-refer to elevations for scope of work		

NOTE: All Wall and Ceiling finishes to be Class B Fire Rated

2 FINISH SCHEDULE

VENDOR INFORMATION

HMSHOST NATIONAL ACCOUNTS
 MARAZZI USA TILE
 CONTACT: JOHN M. PENTA, JR.
 CELL PHONE: 214.558.0267
 EMAIL: jpenta@marazzitile.com

WILSONART LAMINATE
 CONTACT: DAN CHICKVARA
 VOICE MAIL: 254.207.2130
 CELL PHONE: 770.335.3982
 EMAIL: chcv@wilsonart.com

METRO DOOR SECURITY GRILLE
 CONTACT: SAMANTHA WILSON
 PHONE: 800.669.3667 ext712
 (HOTLINE 690)
 EMAIL: swilson@metrodoor.com

BRAND ACCOUNTS/ VENDOR INFO - IF APPLICABLE
 OTHER
 CONTACT:
 PHONE:
 EMAIL:


3 VENDORS

RESPONSIBILITY SCHEDULE n010-resp-sched

FOR ANY TENANT FURNISHED ITEMS THE GENERAL CONTRACTOR (GC) SHALL SCHEDULE NO LESS THAN THREE (3) WEEKS FOR DELIVER FROM HMS HOST. GENERAL CONTRACTOR SHALL NOTIFY HMS HOST OF SCHEDULE.

ITEM	FURNISHED		INSTALLED		REMARKS
	HMS HOST F.S.E.	CONTRACTOR	HMS HOST F.S.E.	CONTRACTOR	
ARCHITECTURAL					
KITCHEN TILE & BASE (MARAZZI)	●				GC TO VERIFY & COORDINATE QUANTITIES W/ MARAZZI THEN RECEIVE AND INSTALL. HMSHOST TO PURCHASE FOB JOBSITE.
FRP PANELS		●		●	
PORCELAIN TILE BASE		●		●	
PORCELAIN TILE		●		●	
MARAZZI TILES	●			●	GC TO VERIFY & COORDINATE QUANTITIES W/ MARAZZI THEN RECEIVE AND INSTALL. HMSHOST TO PURCHASE FOB JOBSITE.
METAL FRAMING & DRY WALL		●		●	
CASEWORK/MILLWORK		●		●	
METAL RAILING		●		●	
SUSPENDED CLG. SYSTEM		●		●	
WATERPROOF MEMBRANE		●		●	
WILSONART PLASTIC LAMINATE / GIBRALTAR SOLID SURFACE		●		●	GC PURCHASES & INSTALLS WITH HMSHOST NATIONAL CONTRACT
TABLES/CHAIRS/BOOTHES	●			●	PROVIDED UNDER SEPARATE CONTRACT WITH OWNER. GC TO SUPPLY LABOR & MOUNTING HARDWARE AS REQUIRED TO INSTALL.
FOOD SERVICE EQUIPMENT		●		●	
HOODS AND EXHAUST FANS		●		●	
SECURITY GRILLE		●		●	
S STL CORNER GUARDS (KITCHEN)		●		●	
ELECTRICAL					
ALL WORK AS SHOWN ON DRAWINGS		●		●	
LIGHTING	●			●	GC TO VERIFY & COORDINATE QUANTITIES W/ APPROVED DISTRIBUTOR, THEN RECEIVE AND INSTALL. HMSHOST TO PURCHASE FOB JOBSITE.
AV SYSTEM EQUIPMENT	●			●	GC TO PROVIDE POWER & CONDUIT. VENDOR TO PROVIDE CABLES & INSTALL SPEAKERS & EQUIPMENT.
TELEVISIONS/MONITORS	●			●	GC TO PROVIDE CONDUIT AND POWER.
POS EQUIPMENT & CABLING	●			●	GC TO PROVIDE CONDUIT & POWER. HMS HOST TO PROVIDE POS EQUIPMENT AND PROVIDE FINAL HOOKUP. REFER TO POS PLAN.
POS COMM BOX		●		●	REFER TO POS PLAN.
TELEPHONE EQUIPMENT	●			●	GC TO PROVIDE CONDUIT AND POWER ONLY.
HVAC					
ALL WORK AS SHOWN ON DRAWINGS		●		●	
FINAL TEST & BALANCE REPORT		●		●	
PLUMBING					
ALL WORK AS SHOWN ON DRAWINGS		●		●	
HAND SINKS		●		●	FINAL PLUMBING HOOKUP BY GC
MOP SINK		●		●	FINAL PLUMBING HOOKUP BY GC
SPECIALTY					
SIGNAGE / GRAPHIC MURALS	●			●	ALL BLOCKING & POWER PROVIDED BY GC.
MENU BOARD	●			●	ALL BLOCKING & POWER (IF REQUIRED) BY GC.
DIGITAL MENU BOARD	●			●	GC TO PROVIDE CONDUIT AND POWER.
DECOR/ ARTWORK	●			●	SUPPLIED UNDER SEPARATE CONTRACT WITH HMS HOST
TESTING		●		●	GC TO PROVIDE X-RAYS AT ALL PENETRATIONS THRU CONC. SLABS AND ROOF DECKS
DRILLING		●		●	GC TO BE RESPONSIBLE FOR ALL CORE-DRILLING/CUTTING OF ANY PENETRATIONS THRU THE FLOOR SLAB AND/OR ROOF DECK.
GC = GENERAL CONTRACTOR F.S.E. = FOOD SERVICE EQUIPMENT SUPPLIER					


1 RESPONSIBILITY SCHEDULE

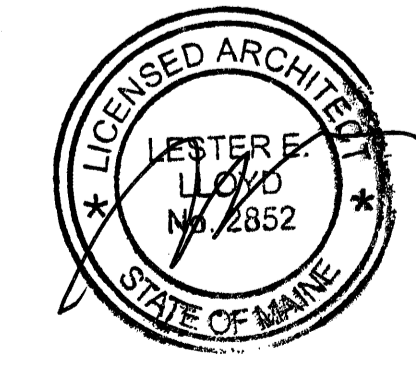

Item	Date



Burger King
 Portland Int'l Airport PWM
 1001 Westbrook Street
 Portland ME 04102

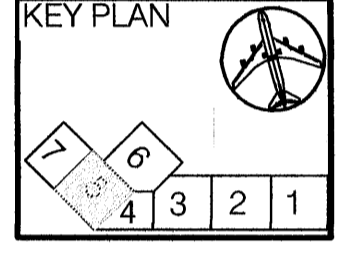

HMS Host
 6905 Rockledge Drive
 Bethesda, MD 20817
 T: (240) 694-4746
 F: (240) 694-4643
 C: (240) 274-4417
 E: scott.roimink@hmshost.com

Building Engineering Resources, Inc.
 66 Main Street
 North Easton, MA 02356
 T: (508) 230-0269
 F: (508) 230-0265
 E: berr@buildingeng.com

L2M Foodservice Design Group
 811 Cornwall Park Drive, Suite 113
 Cornwall Business Park at BWI
 Glen Burnie, Maryland 21061
 T: (410) 863-1302
 F: (410) 863-1308
 E: PSDG@L2MFoodServiceDesign.com

LLOYD ARCHITECTS
 Two High Cliff, Plymouth MA 02360
 TEL: (508) 746-6446
 FAX: (508) 746-6436
 E-MAIL: info@lloydarch.com

Job No.: 11400
 Scale: As noted
 Issued: 05/27/11

RESPONSIBILITY & FINISH SCHEDULES

A-6.01