



PRESECURITY VENDING SHOP

Portland International Jetport Portland, Maine



711 N. FIELDER RD.
ARLINGTON, TX 76012
PH: (817) 635-5696
FAX: (817) 635-5699

DRAWING ISSUE	DATE
75% SUBMITTAL	02.12.10
95% PERMIT SUBMITTAL - LL REVIEW	02.24.10

SITE LOCATION

GENERAL Site Location: Portland, Maine

Building Code: 2006 International Building Code
 Mechanical Code: 2006 International Energy Conservation Code
 Electric Code: 2008 National Electric Code
 Fire Code: International Fire Prevention Code

GENERAL BUILDING INFORMATION
 Primary Use Groups: Group M - Mercantile
 Existing Airport Building Type: Assembly IB

Proposed Area: 314.5 square feet

Means of Egress (Table 1004.1.2, LSC-7.3.1.2):

Occupant Load Use	S.F. / OCC.
Mercantile	30 Gross

	SQ.FT.	S.F. / OCC.	Occupant Load
Mercantile	314.5 SQ.FT.	30	11
TOTAL	314.5 SQ.FT.		11

Egress width per occupant served (Table 1005.1, LSC-7.3.3.1):
 0.2 inches per person for horizontal egress components

Exit Element	Width	Exit Capacity
Exit 1	94"	470
Exit 2	76"	380
TOTAL		850

Maximum Travel Distance (Table 1016.1 = 150', LSC-38.2.6.1, LSC Table A7.6 = 150'): 150'
 Maximum Dead End Corridor Length (1016.1): 20'

Fire Protection Systems:
 Scope of work is protected throughout with an automatic sprinkler system.

95% PERMIT SUBMITTAL - LL REVIEW

- 02.24.10 A-001 COVER SHEET
- 02.24.10 A-002 SPECIFICATIONS
- 02.24.10 A-003 SPECIFICATIONS
- 02.24.10 A-004 SPECIFICATIONS

ARCHITECTURAL

- 02.24.10 A-101 SITE LOCATION PLAN
- 02.24.10 A-111 LIFE SAFETY PLAN
- 02.24.10 A-112 BARRICADE PLAN & DETAILS
- 02.24.10 A-121 DEMOLITION & PARTITION PLAN
- 02.24.10 A-141 CEILING & POWER PLAN
- 02.24.10 A-142 LIGHTING PLAN & SCHEDULE
- 02.24.10 A-321 WALL TYPES

INTERIORS

- 02.24.10 I-101 FURNITURE, FIXTURES & EQUIPMENT PLAN AND FLOORING PLAN
- 02.24.10 I-201 ELEVATIONS
- 02.24.10 I-401 MILLWORK & CEILING SECTIONS
- 02.24.10 I-501 ROOM FINISH SCHEDULE

ELECTRICAL

- 02.24.10 E-1 POWER AND SIGNAL PLAN
- 02.24.10 E-2 ELECTRICAL SPECIFICATIONS AND NOTES

MECHANICAL


- 02.24.10 M-1 MECHANICAL FLOOR PLAN

NOTES:

- INFORMATION REGARDING PRODUCTS, AND MATERIALS SHALL COMPLY WITH THE INTERNATIONAL BUILDING CODE 2006 EDITION AND AMENDMENTS. REFER TO MATERIAL FINISH SPECIFICATIONS AND I-101. ALL GYPSUM BOARD WALLS SHALL BE A LEVEL 4 FINISH FOR ALL EXPOSED FACES.
- CONDUCT ASBESTOS SURVEY PRIOR TO DEMOLITION OF WALLS, FLOOR TILES AND CEILING TILES. PROVIDE COPIES OF TEST RESULTS, REPORTS AND ABATEMENT WORK DONE TO DOA /ETS. DO NOT INSTALL OR USE ASBESTOS CONTAINING MATERIAL IF THERE IS A SUBSTITUTE.
- BE SURE TO COORDINATE WITH DOA LOGISTICS FOR CONSTRUCTION WORK AS STAGING AREAS AND ROUTES NEED TO BE IDENTIFIED REGARDLESS OF PROJECT SCOPE.



TENANT
 THE PARADIES SHOPS
 5950 FULTON INDUSTRIAL BLVD.
 ATLANTA, GEORGIA 30336
 PH: 404-494-3354
 FX: 404-629-2947
 CONTACT: JOHN CALVO

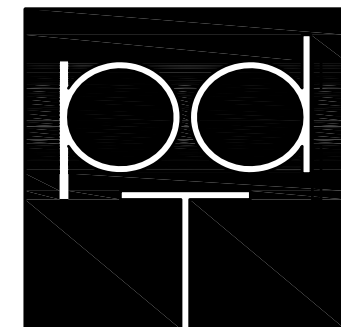

PROJECT COORDINATOR
 PAVLIK
 6451 N. FEDERAL HIGHWAY
 SUITE 1000
 FT. LAUDERDALE, FLORIDA 33308
 PH: 954-523-3300
 FX: 954-523-2521
 CONTACT: MELISSA KAZOR



MEP ENGINEERS
 MINICK ENGINEERING, INC.
 3585 HABERSHAM AT NORTHLAKE
 TUCKER, GEORGIA 30084
 PH: 770-491-7848
 CONTACT: MICHAEL FRENCH

**PRE-SECURITY
VENDING SHOP**
 Portland International Jetport
 1001 Westbrook Street
 Portland, Maine



THE PARADIES SHOPS

SEAL:

REVIEWED & APPROVED BY: _____
 PROJECT MANAGER INITIALS: T.L.
 DATE: _____

NOTE:
 THIS DOCUMENT CONTAINS CONFIDENTIAL MATERIAL BELONGING EXCLUSIVELY TO PARADIES SHOPS. ANY DISCLOSURE, REPRODUCTION, OR DUPLICATION OF ANY OF THE INFORMATION CONTAINED HEREIN MAY BE PENALIZED BY LAW. IT IS THE RESPONSIBILITY OF THE USER TO ENSURE THAT ALL DOCUMENTS ARE APPROVED BY AND FORWARDED TO THE ISSUING AGENCY. WE DO NOT ASSUME ANY RESPONSIBILITY OR LIABILITY FROM ANY PERSON, OR COMPANY, THAT REPRODUCES OR TRANSMITS THIS DOCUMENT WITHOUT OUR WRITTEN PERMISSION.

PROJECT NUMBER:

2780

DRAWING NAME:

Cover Sheet

DRAWING NUMBER:

A-001