



711 N. FIELDER RD.
ARLINGTON, TX 76012
PH: (817) 635-5696
FAX: (817) 635-5699

DRAWING ISSUE	DATE
75% SUBMITTAL	01.28.10
95% AIRPORT REVIEW	02.12.10
SUBMIT FOR PERMIT	02.26.10

CNBC NEWS
Portland International Jetport
1001 Westbrook Street
Portland, Maine



THE PARADISE SHOPS

SEAL:

REVIEWED & APPROVED BY: _____
PROJECT MANAGER INITIALS: T.L.
DATE: _____

NOTE: THIS DOCUMENT CONTAINS COPYRIGHTED MATERIAL BELONGING EXCLUSIVELY TO PHILIP ORSON TEAM ARCHITECTURE, LLC. UNAUTHORIZED REPRODUCTION, DISSEMINATION, OR DUPLICATION OF ANY OF THE INFORMATION CONTAINED HEREIN MAY RESULT IN LIABILITY PURSUABLE BY LAW. IT IS THE RESPONSIBILITY OF THE USER TO VERIFY THAT ALL DOCUMENTS ARE APPROVED BY AND FOR THE BENEFIT OF THE CLIENT. WE DO NOT ASSUME ANY RESPONSIBILITY OR LIABILITY FROM ANY PERSON, OR COMPANY, THAT REPRODUCES OR TRANSMITS THIS DOCUMENT WITHOUT OUR WRITTEN CONSENT.

PROJECT NUMBER:


2777

DRAWING NAME:

Power & Signal Plan

DRAWING NUMBER:

A-151

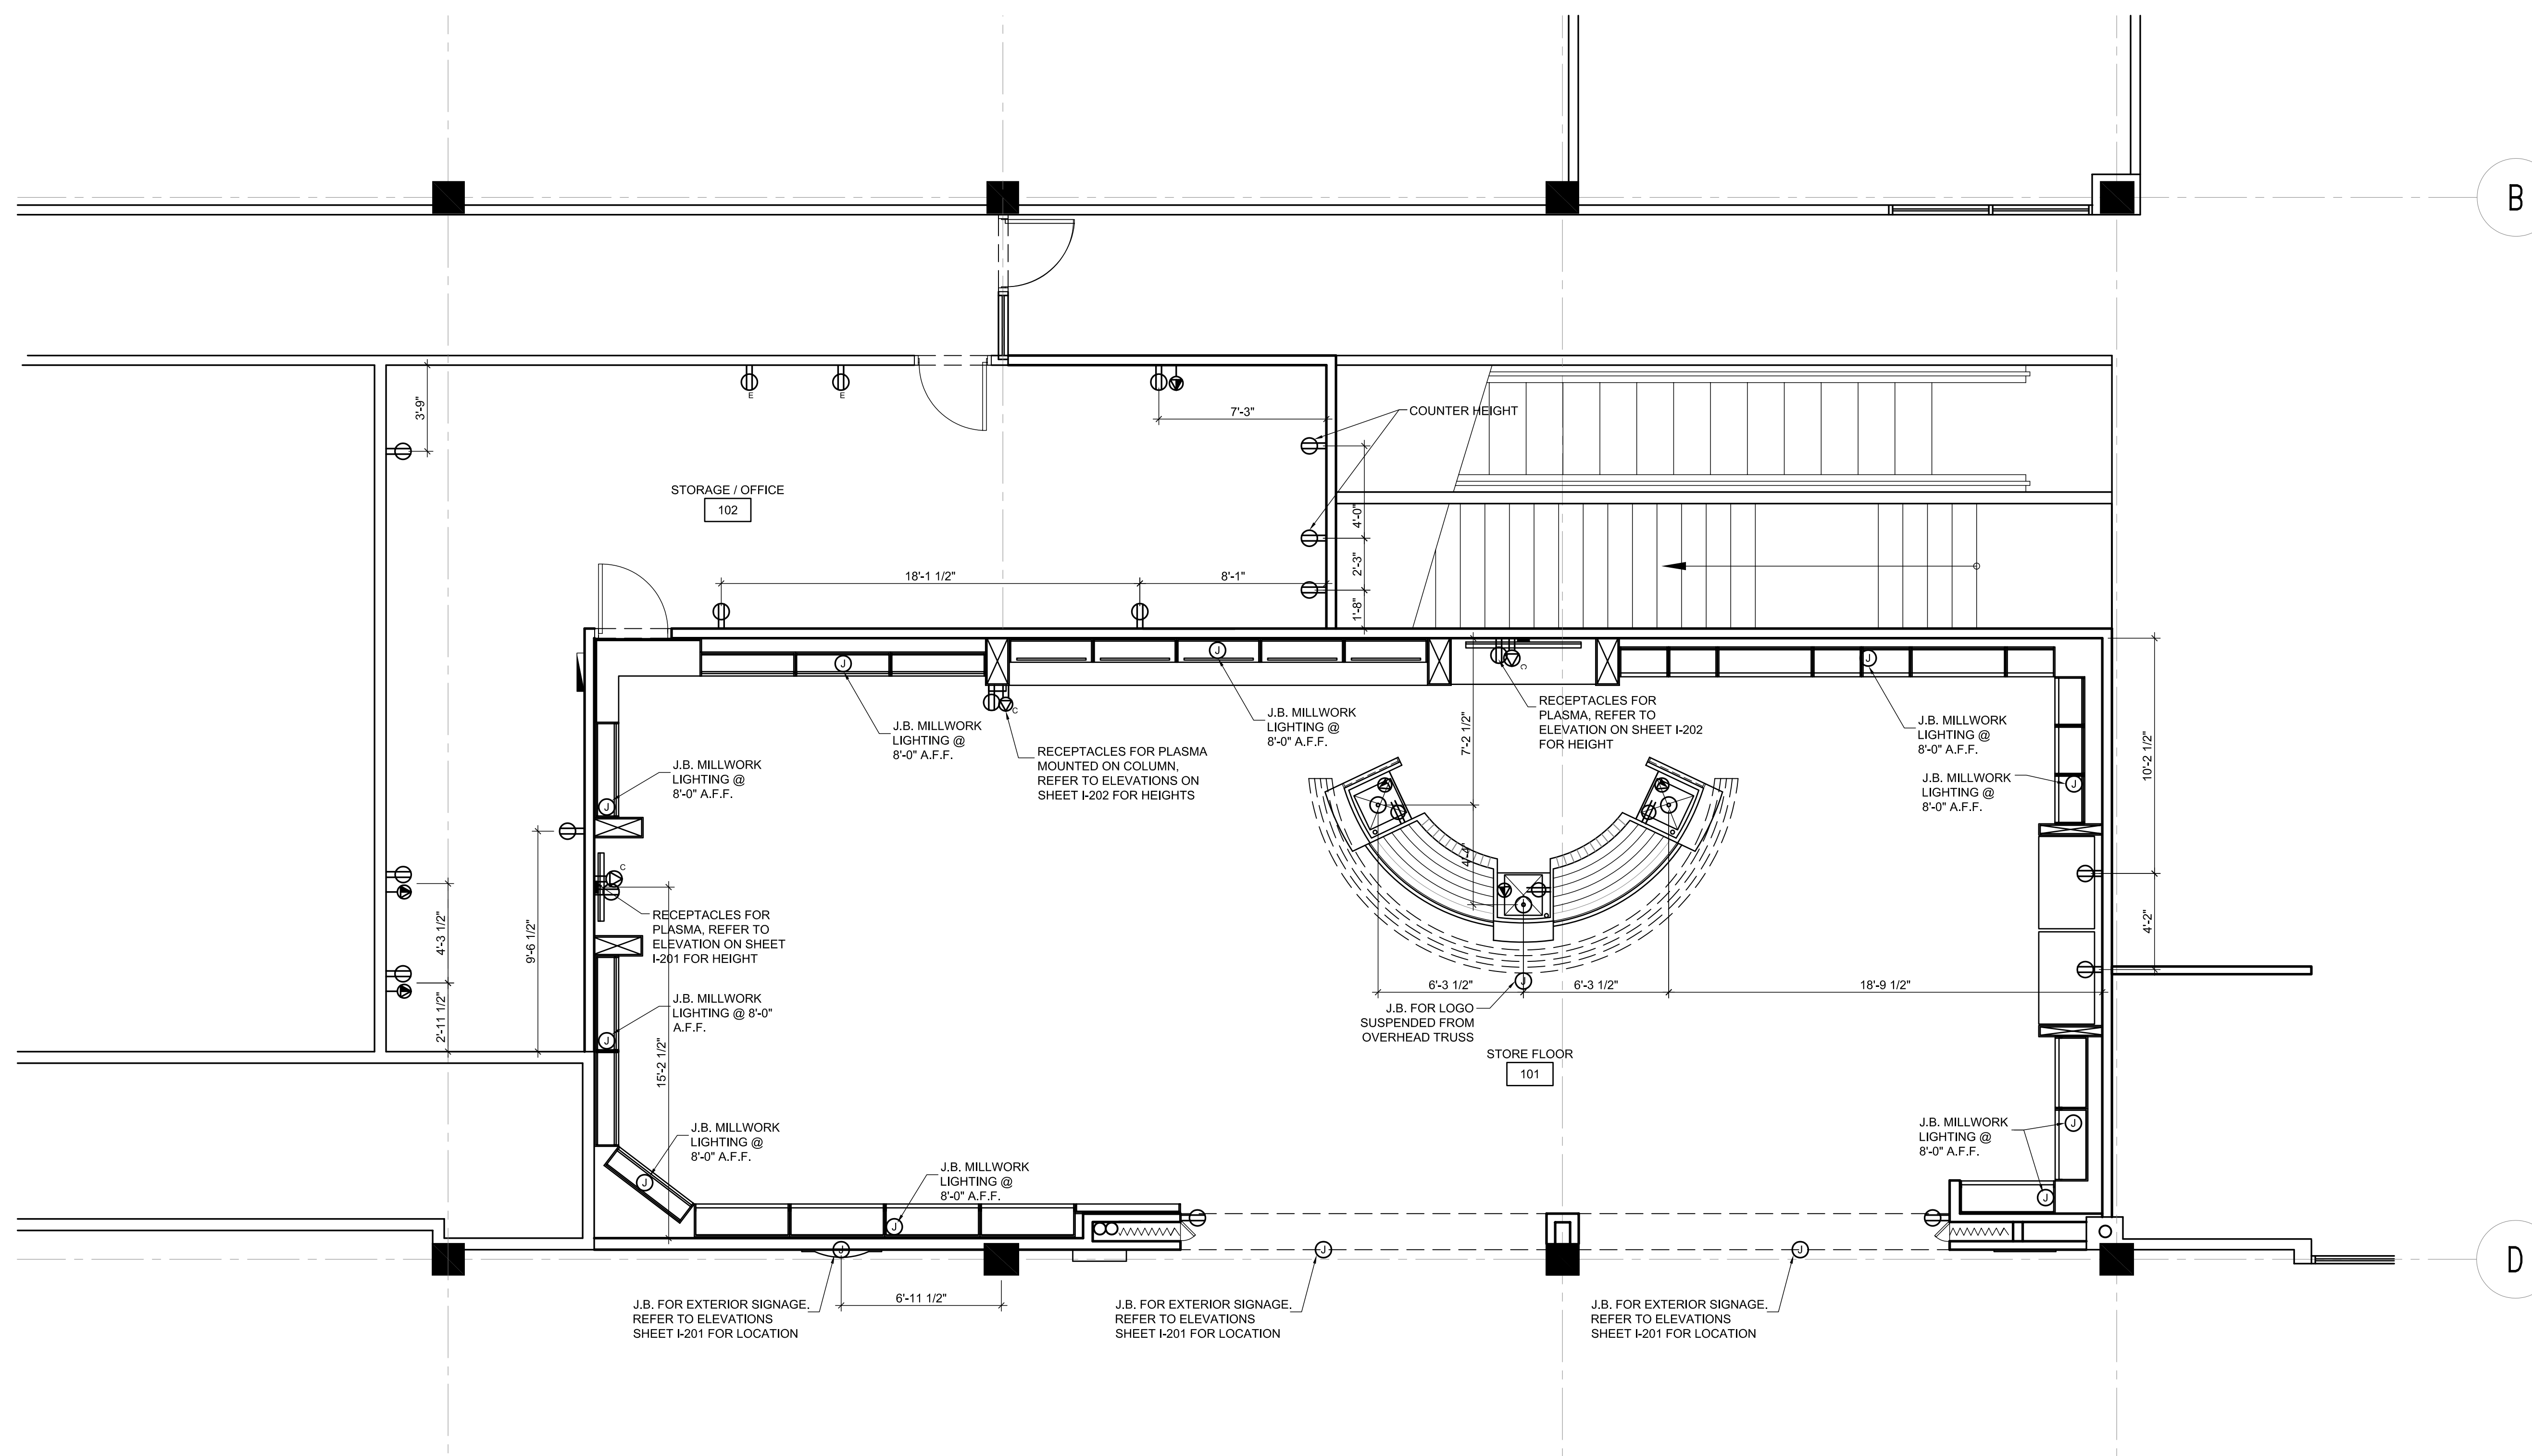

POWER & SIGNAL PLAN 1/4" = 1'-0" 1

SYMBOLS	DESCRIPTION	SYMBOLS	DESCRIPTION
	FLOOR BOX - POWER / DATA / PHONE		WALL - PHONE / DATA
	CEILING - DUPLEX RECEPTACLE		FLOOR - PHONE / DATA
	WALL - DUPLEX RECEPTACLE MOUNTED @ 18" A.F.F. UNLESS OTHERWISE NOTED		WALL - DATA
	FLOOR - DUPLEX RECEPTACLE		FLOOR - DATA
	WALL - QUAD RECEPTACLE		CABLE TV
	FLOOR - QUAD RECEPTACLE		EXISTING RECEPTACLE
	GFCI RECEPTACLE		DUPLEX RECEPTACLE
	WALL MOUNTED PHONE		JUNCTION BOX

GENERAL NOTES:
1. CONTRACTOR TO VERIFY NUMBER OF PHONE AND DATA RECEPTACLES AT EACH LOCATION WITH OWNER.
2. CONTRACTOR TO VERIFY LOCATION OF ALL PHONE, ELECTRICAL, CABLE AND DATA WITH OWNER.

LEGEND