



711 N. FIELDER RD.
 ARLINGTON, TX 76012
 PH: (817) 635-5696
 FAX: (817) 635-5699

DRAWING ISSUE	DATE
75% SUBMITTAL	01.28.10
85% AIRPORT REVIEW	02.12.10
SUBMIT FOR PERMIT	02.26.10

CNBC NEWS
 Portland International Jetport
 1001 Westbrook Street
 Portland, Maine



THE PARADISE SHOPS


SEAL:
 REVIEWED & APPROVED BY: _____
 PROJECT MANAGER INITIALS: T.L.
 DATE: _____

NOTE:
 THIS DOCUMENT CONTAINS COPYRIGHTED MATERIAL BELONGING EXCLUSIVELY TO PHILIP OBER TEAM ARCHITECTURE, LLC. UNAUTHORIZED REPRODUCTION, DISSEMINATION OR DUPLICATION OF ANY OF THE INFORMATION CONTAINED HEREIN MAY RESULT IN LIABILITY ENFORCEABLE BY LAW. IT IS THE RESPONSIBILITY OF THE USER TO OBTAIN ALL NECESSARY PERMITS AND TO ACT ON HIS BEHALF TO ENSURE THAT ALL DOCUMENTS ARE APPROVED BY AND FORWARDED BY THE RELEVANT AGENCIES. WE DO NOT ASSUME ANY RESPONSIBILITY OR LIABILITY FROM ANY PERSON, OR COMPANY, THAT REPRODUCES OR COMPUTER FILES WITHOUT OBTAINING A RELEASE.


PROJECT NUMBER:
2777

DRAWING NAME:
Signage Elevations & Details

DRAWING NUMBER:
I-204

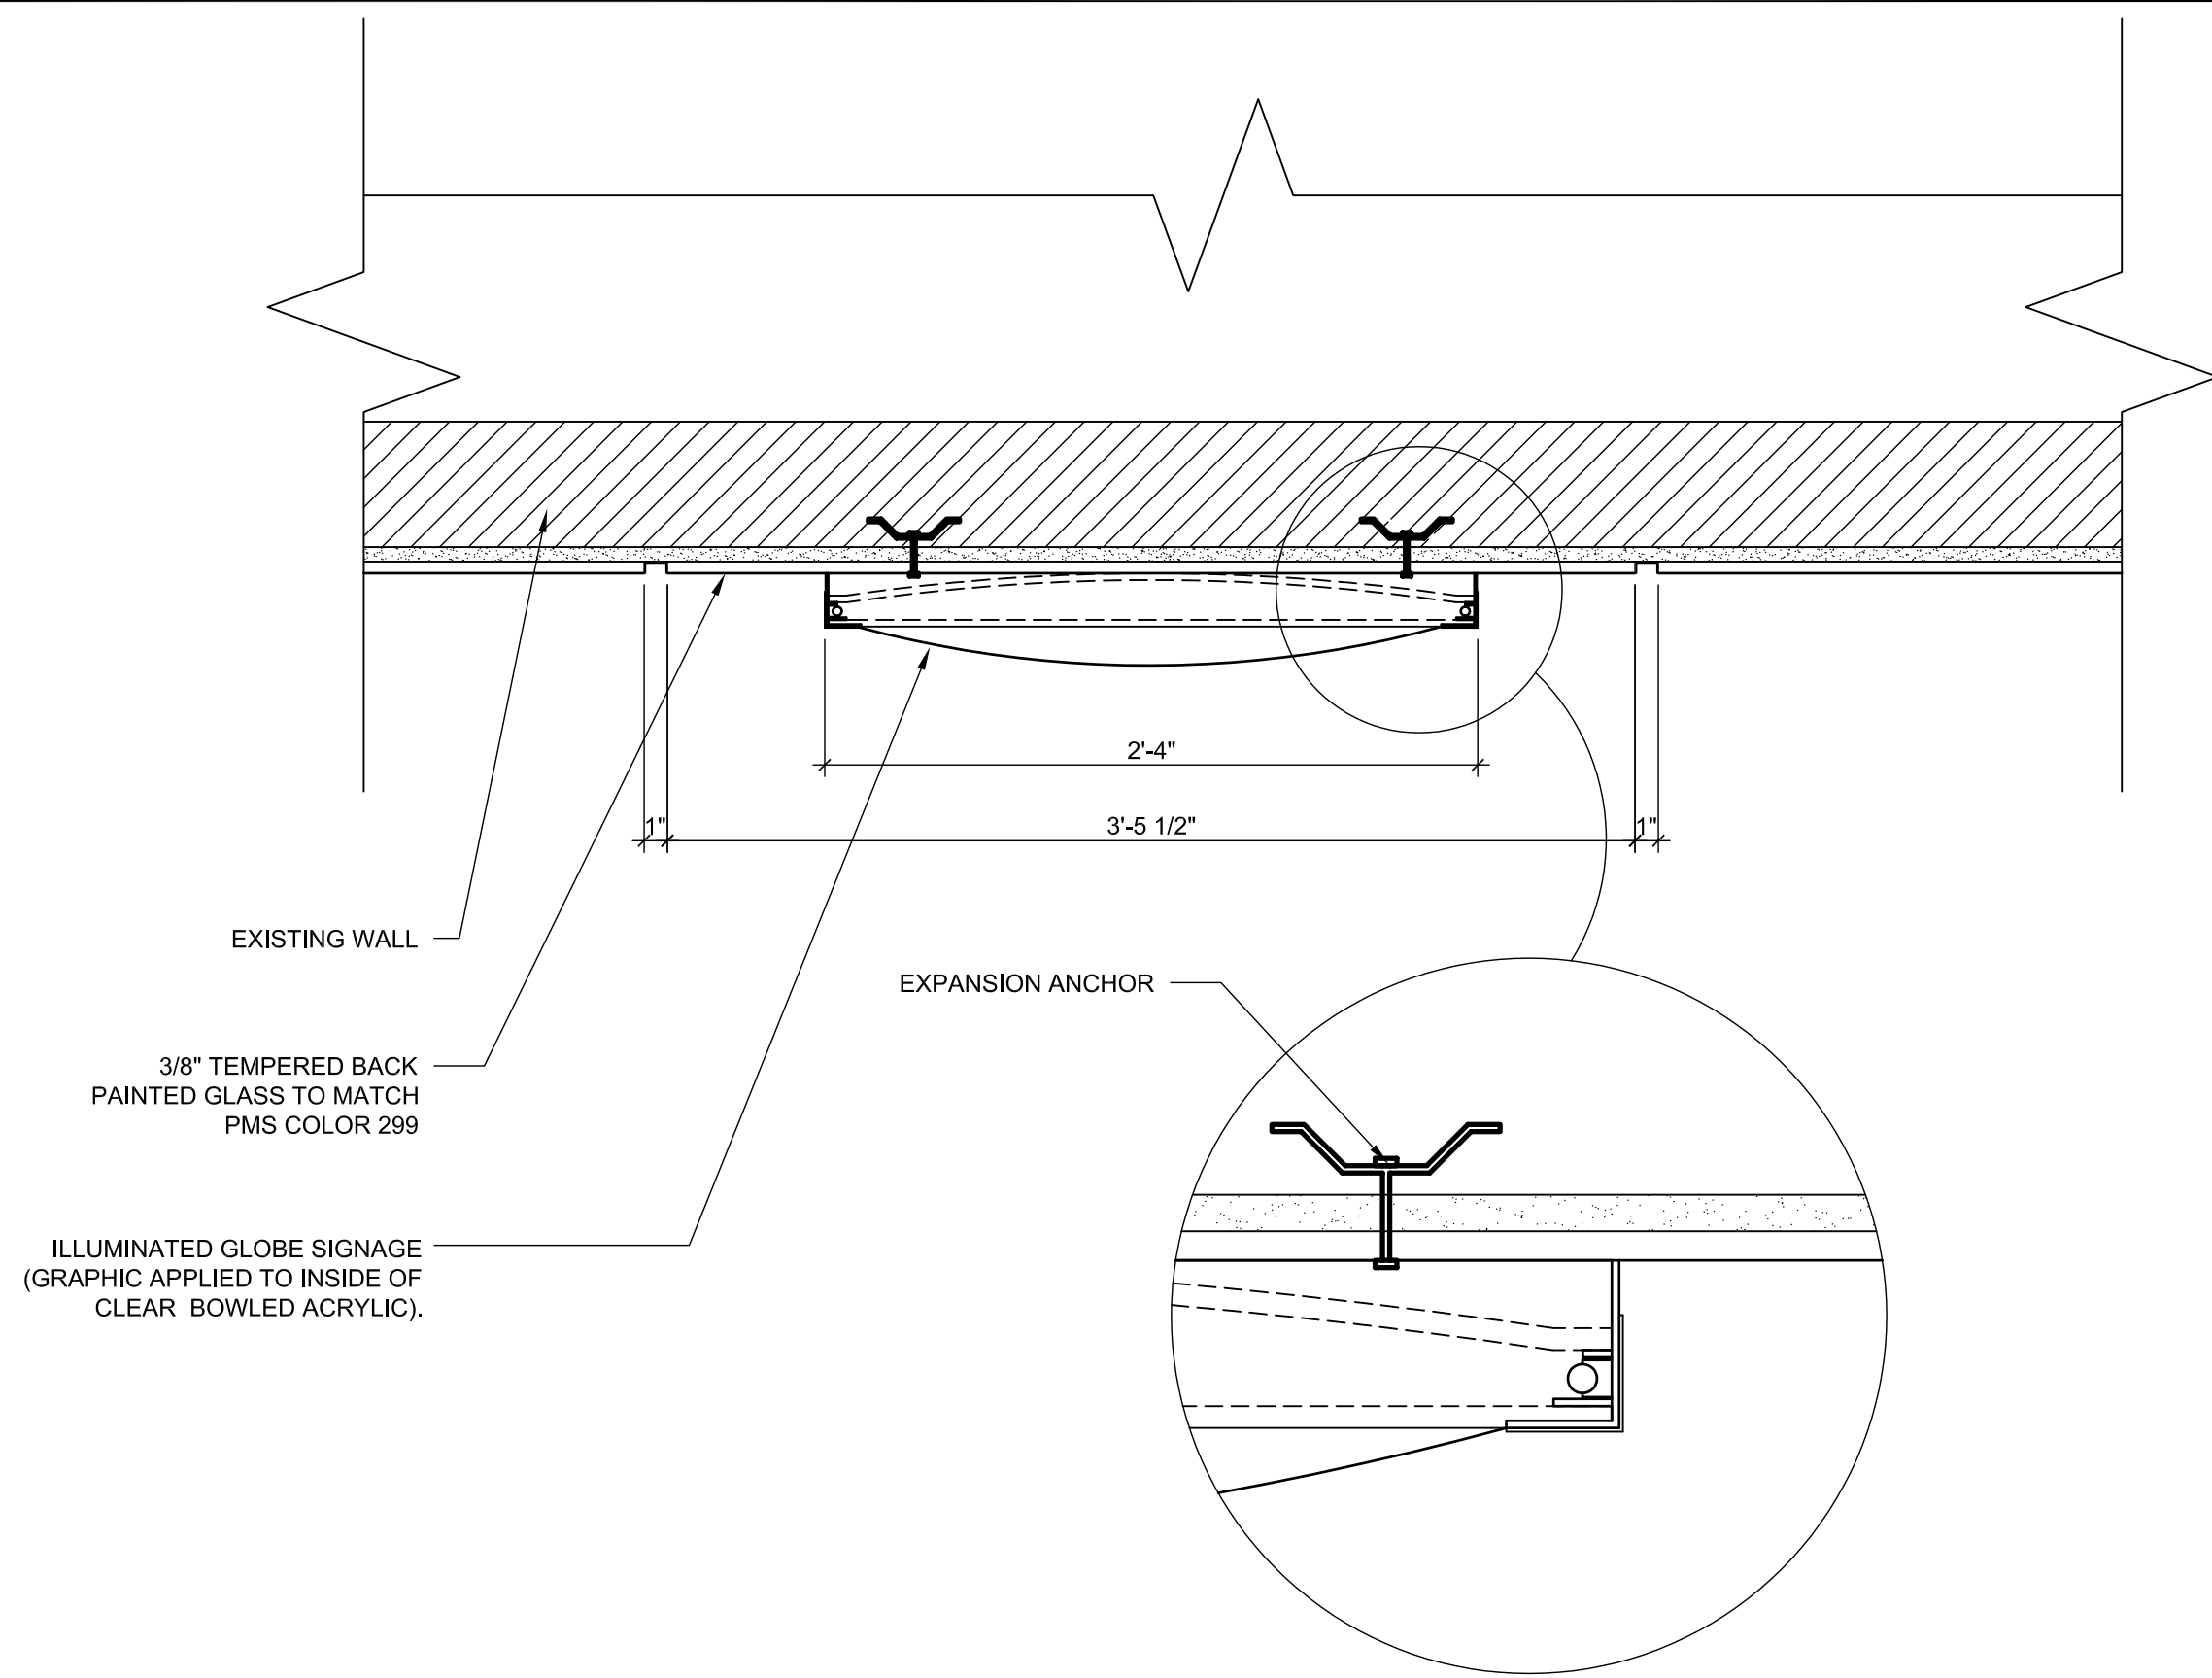


HORIZONTAL SECTION THRU GLOBE SIGN 1-1/2" = 1'-0" 4

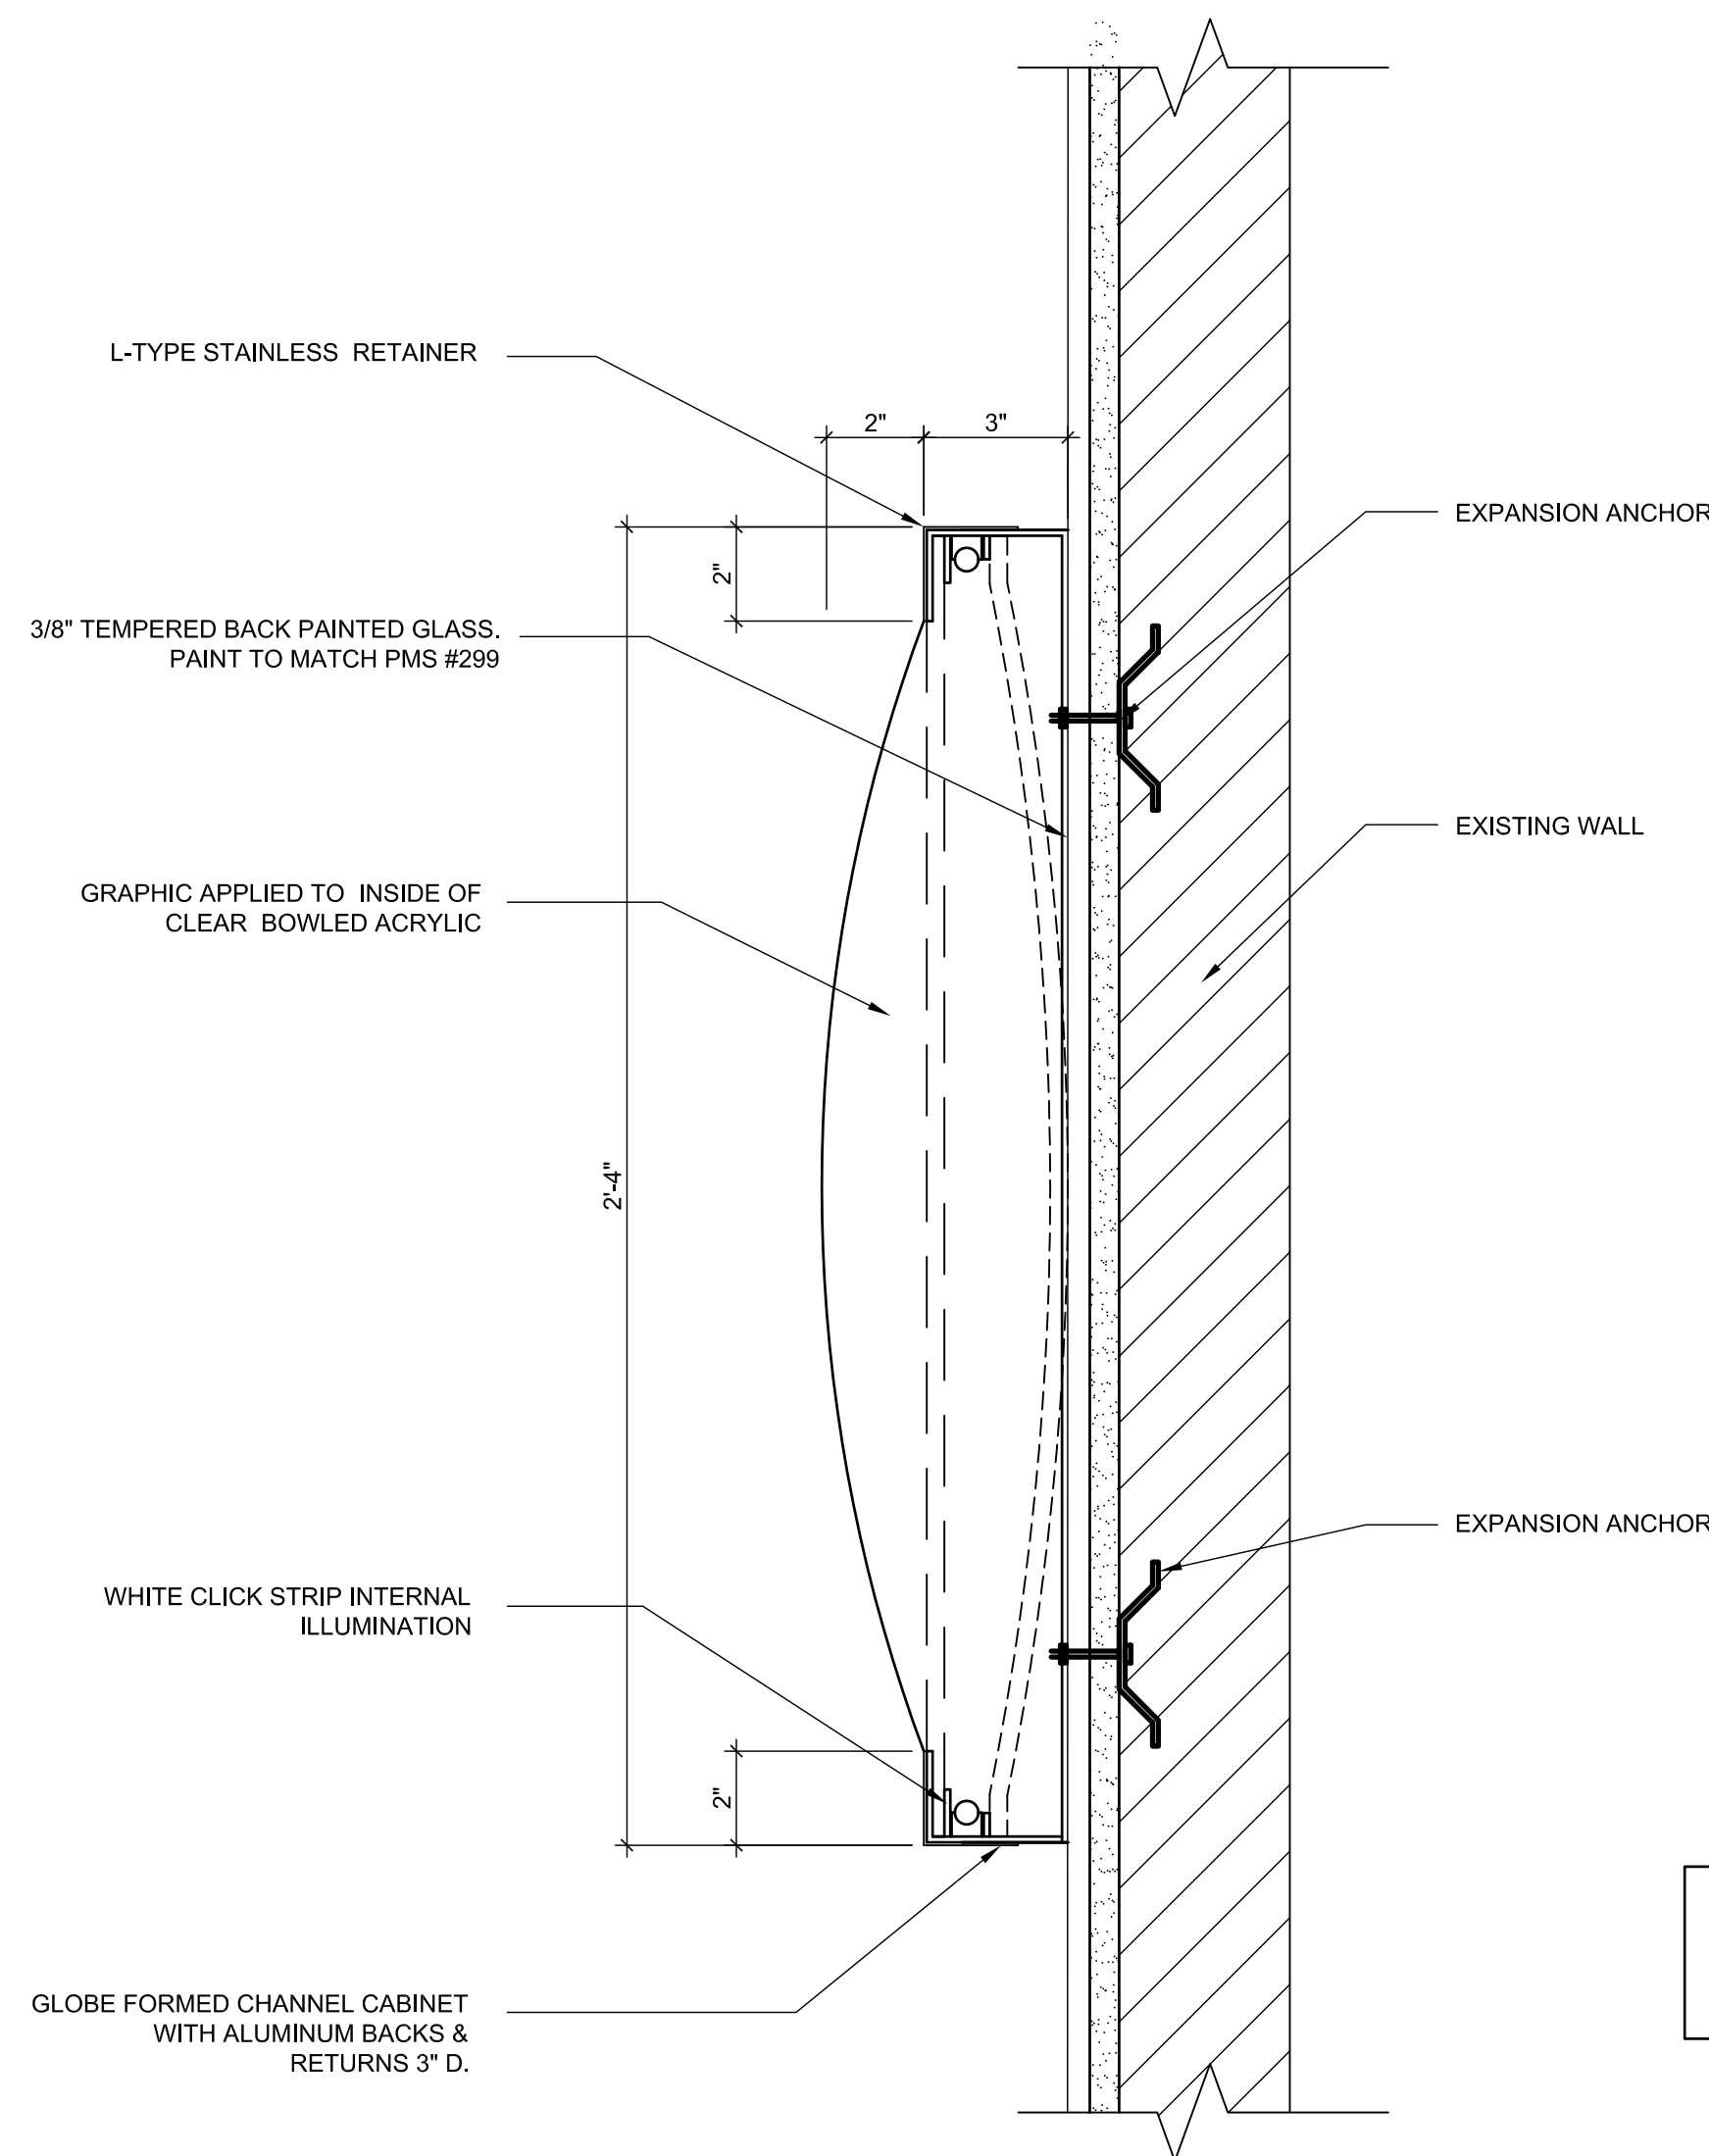

SIGNAGE SHOP DRAWINGS TO BE SUBMITTED TO AIRPORT FOR APPROVAL PRIOR TO FABRICATION

NOTE: PROVIDE U.L. LABEL FOR LIT SIGNAGE

VERTICAL SECTION THRU GLOBE SIGN 3" = 1'-0" 3

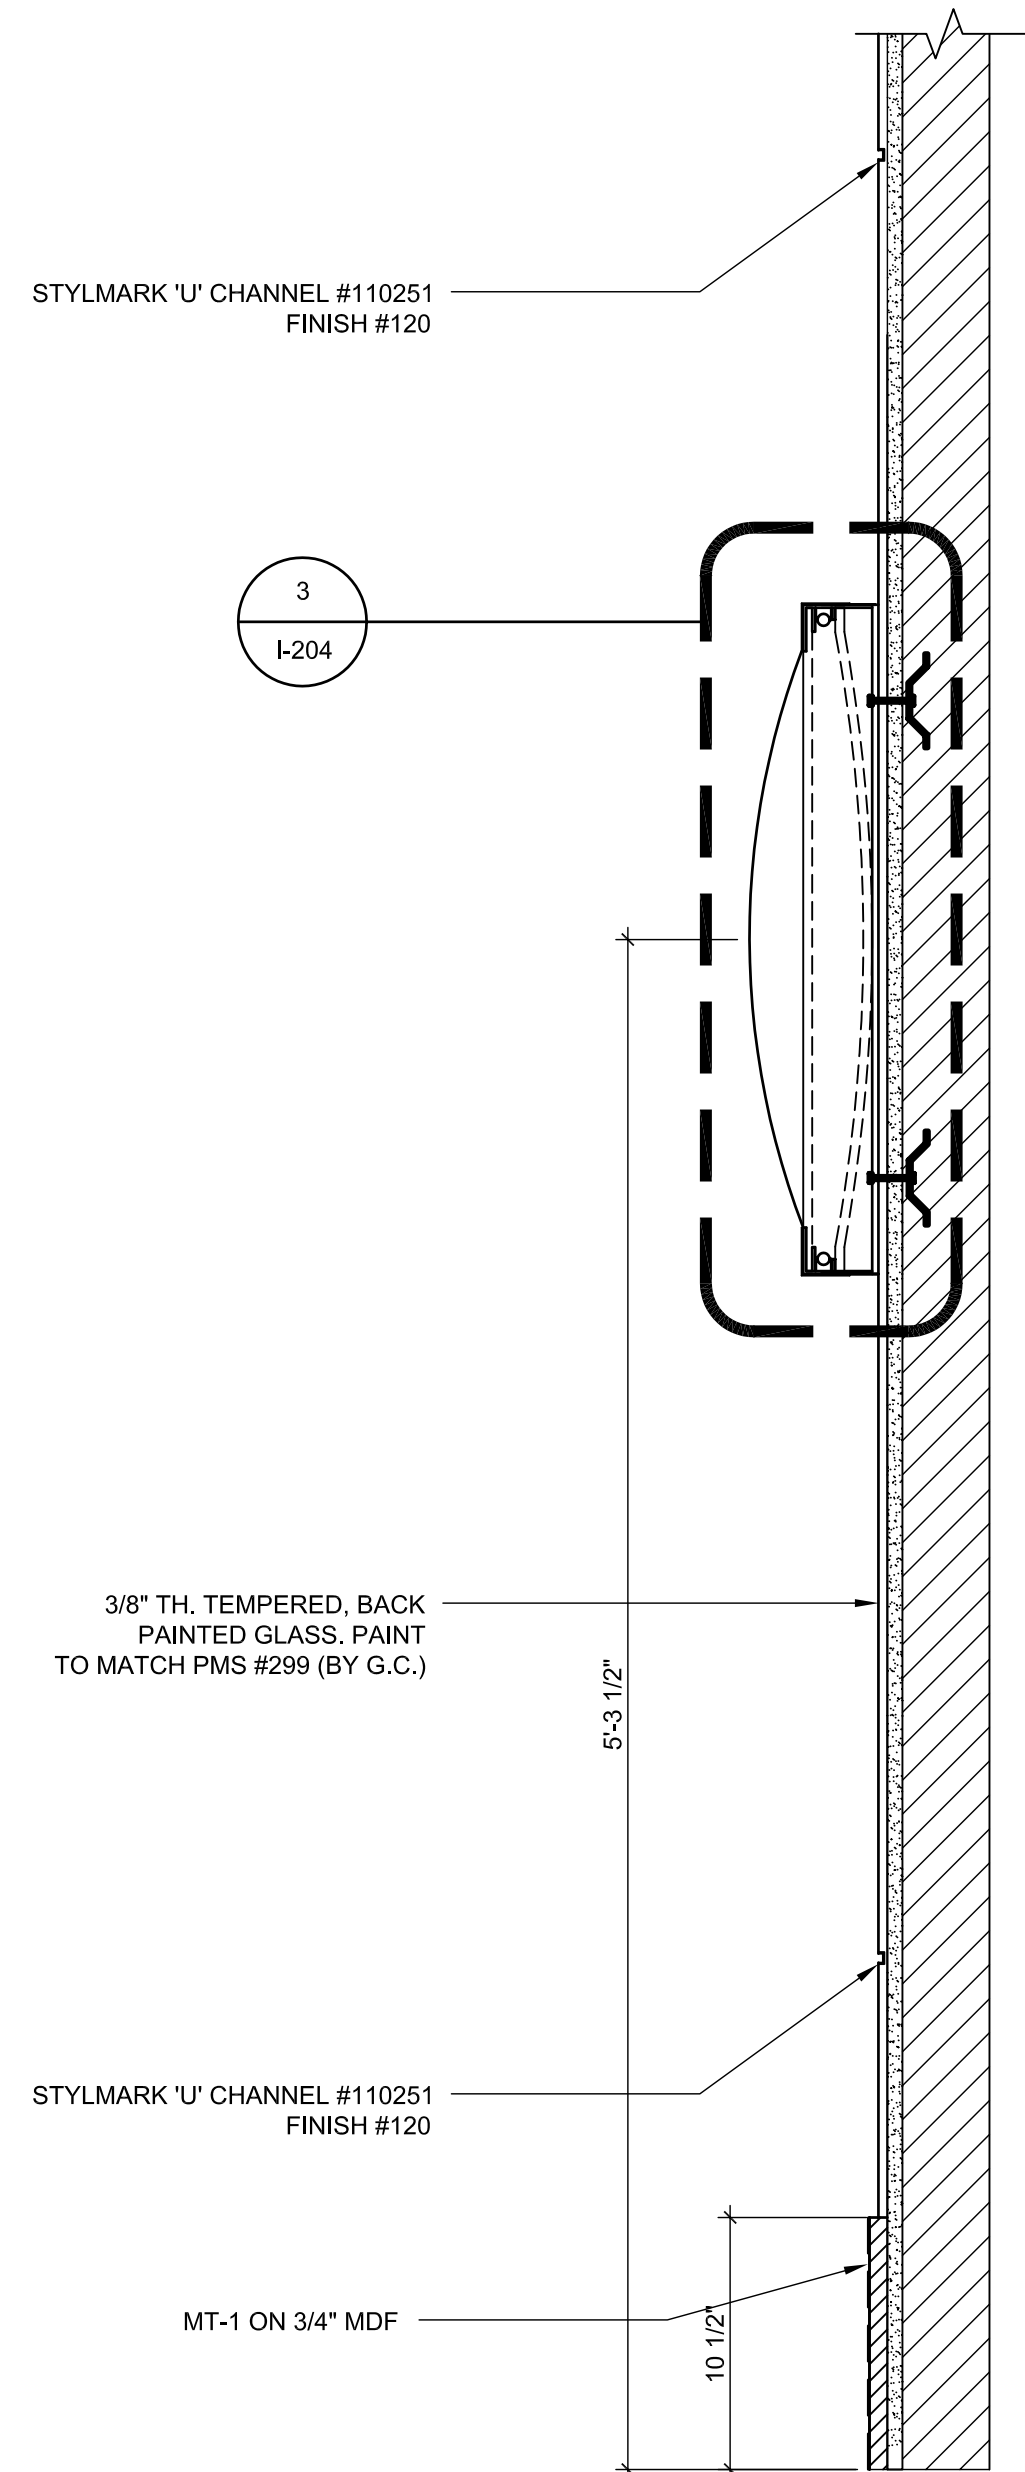

3
I-204

STYLMARK 'U' CHANNEL #110251 FINISH #120

3/8" TH. TEMPERED, BACK PAINTED GLASS, PAINT TO MATCH PMS #299 (BY G.C.)

STYLMARK 'U' CHANNEL #110251 FINISH #120

MT-1 ON 3/4" MDF

SECTION THRU GLOBE SIGN 1-1/2" = 1'-0" 2



2
I-204

4
I-204

ILLUMINATED WORLD SIGNAGE ELEVATION 1-1/2" = 1'-0" 1