





711 N. FIELDER RD.  
 ARLINGTON, TX 76012  
 PH: (817) 635-5696  
 FAX: (817) 635-5699


DRAWING ISSUE	DATE
75% SUBMITTAL	01.28.10
95% AIRPORT REVIEW	02.12.10
SUBMIT FOR PERMIT	02.26.10

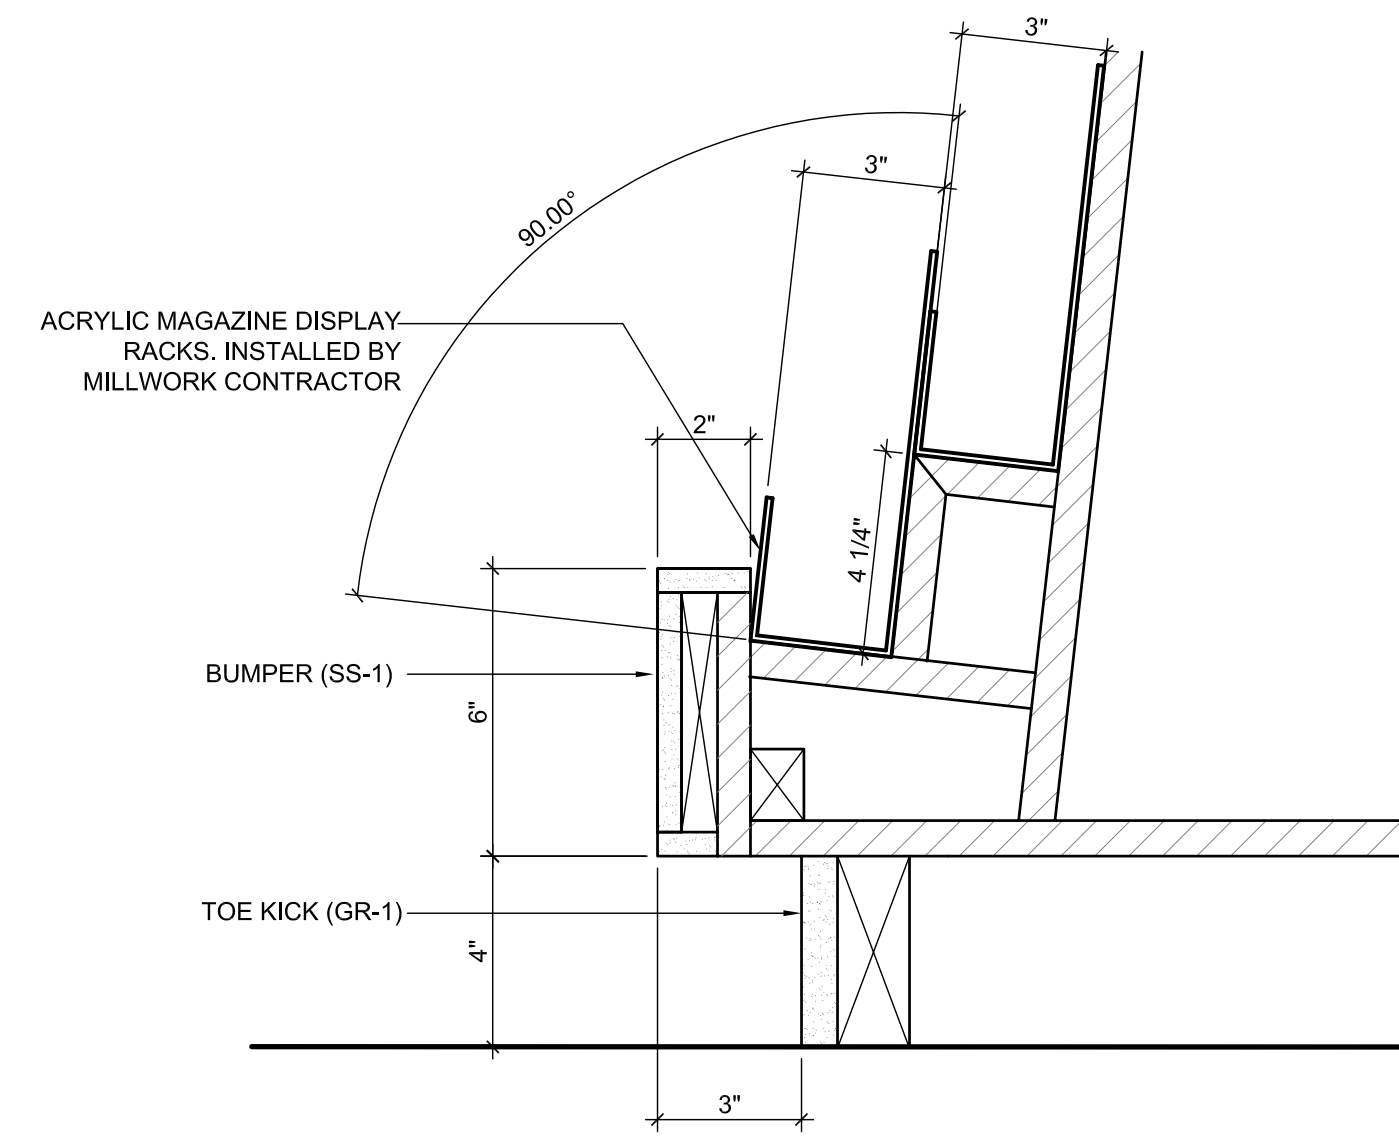

DETAIL OF MAGAZINE RACK BASE 3" = 1'-0" 3

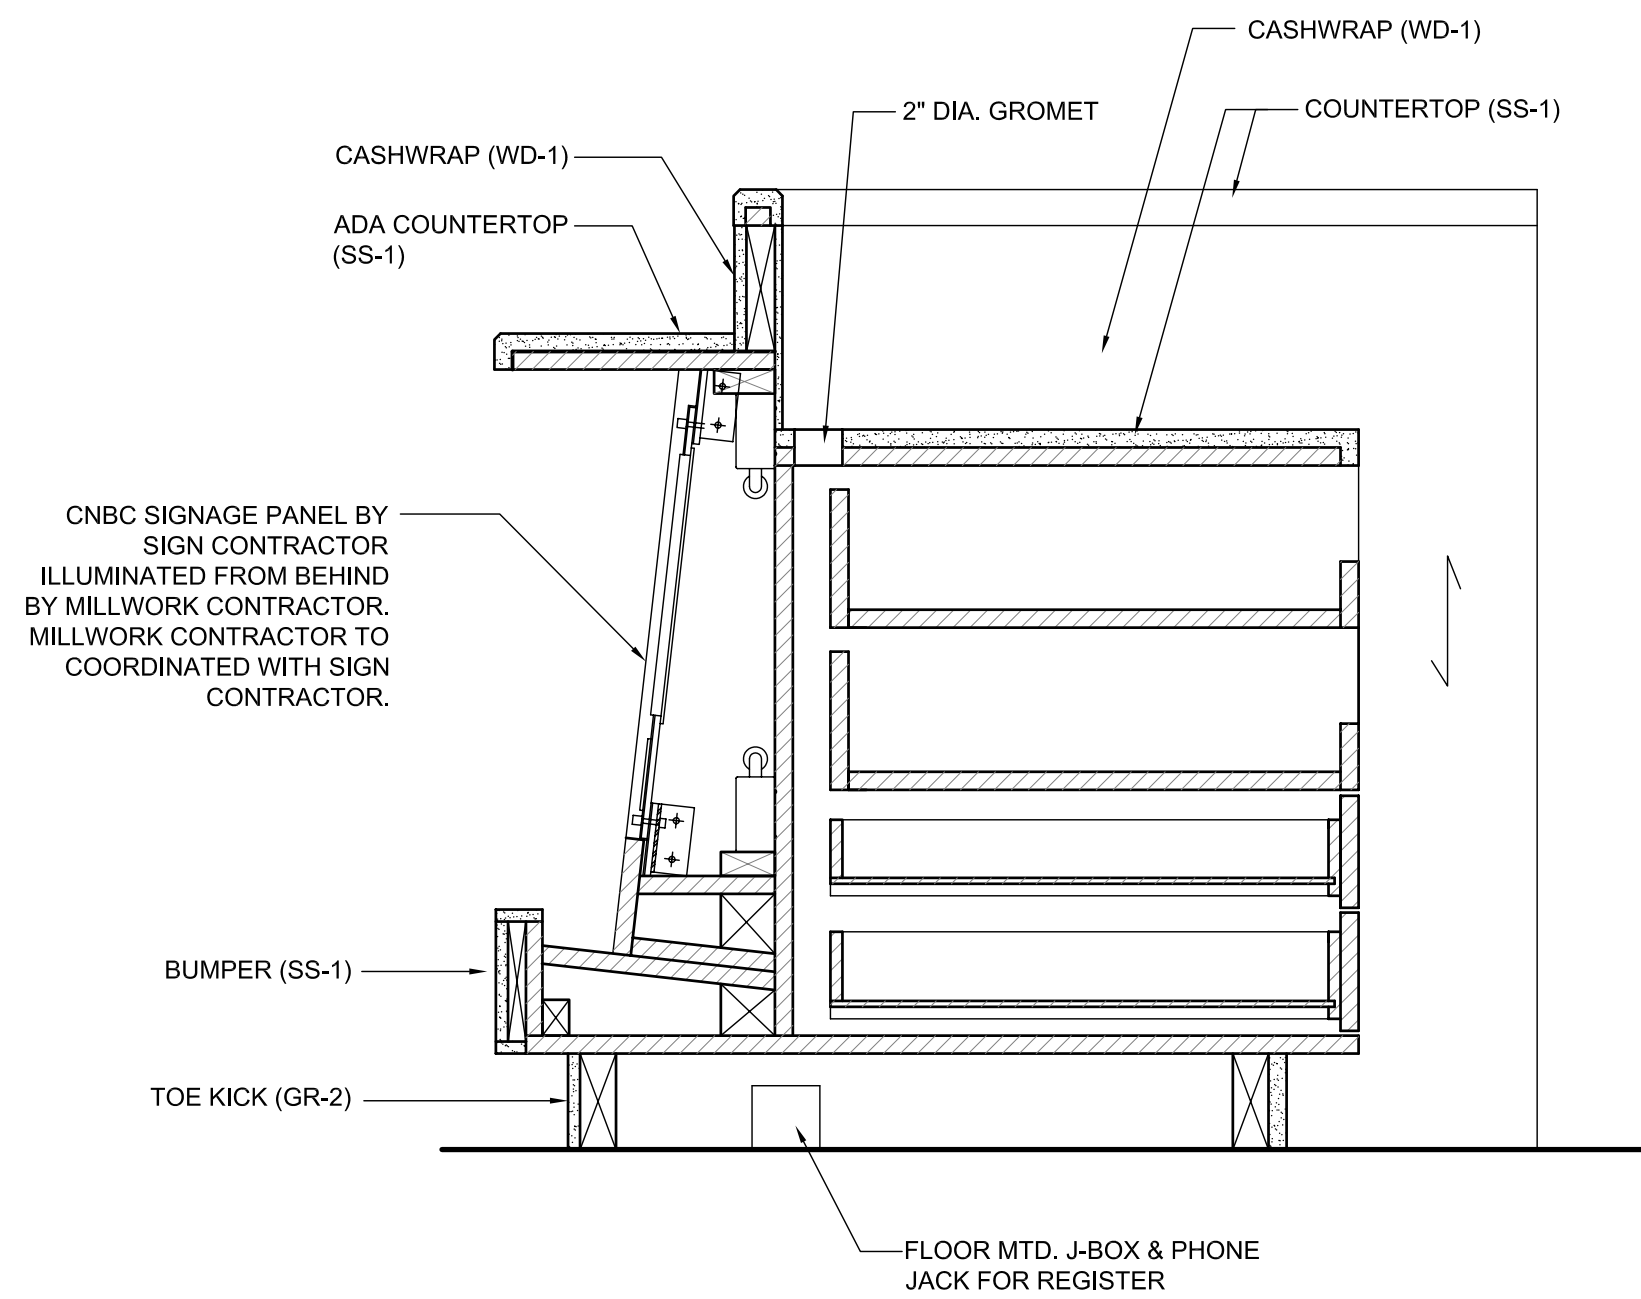

SECTION THRU POS 1 1/2" = 1'-0" 2

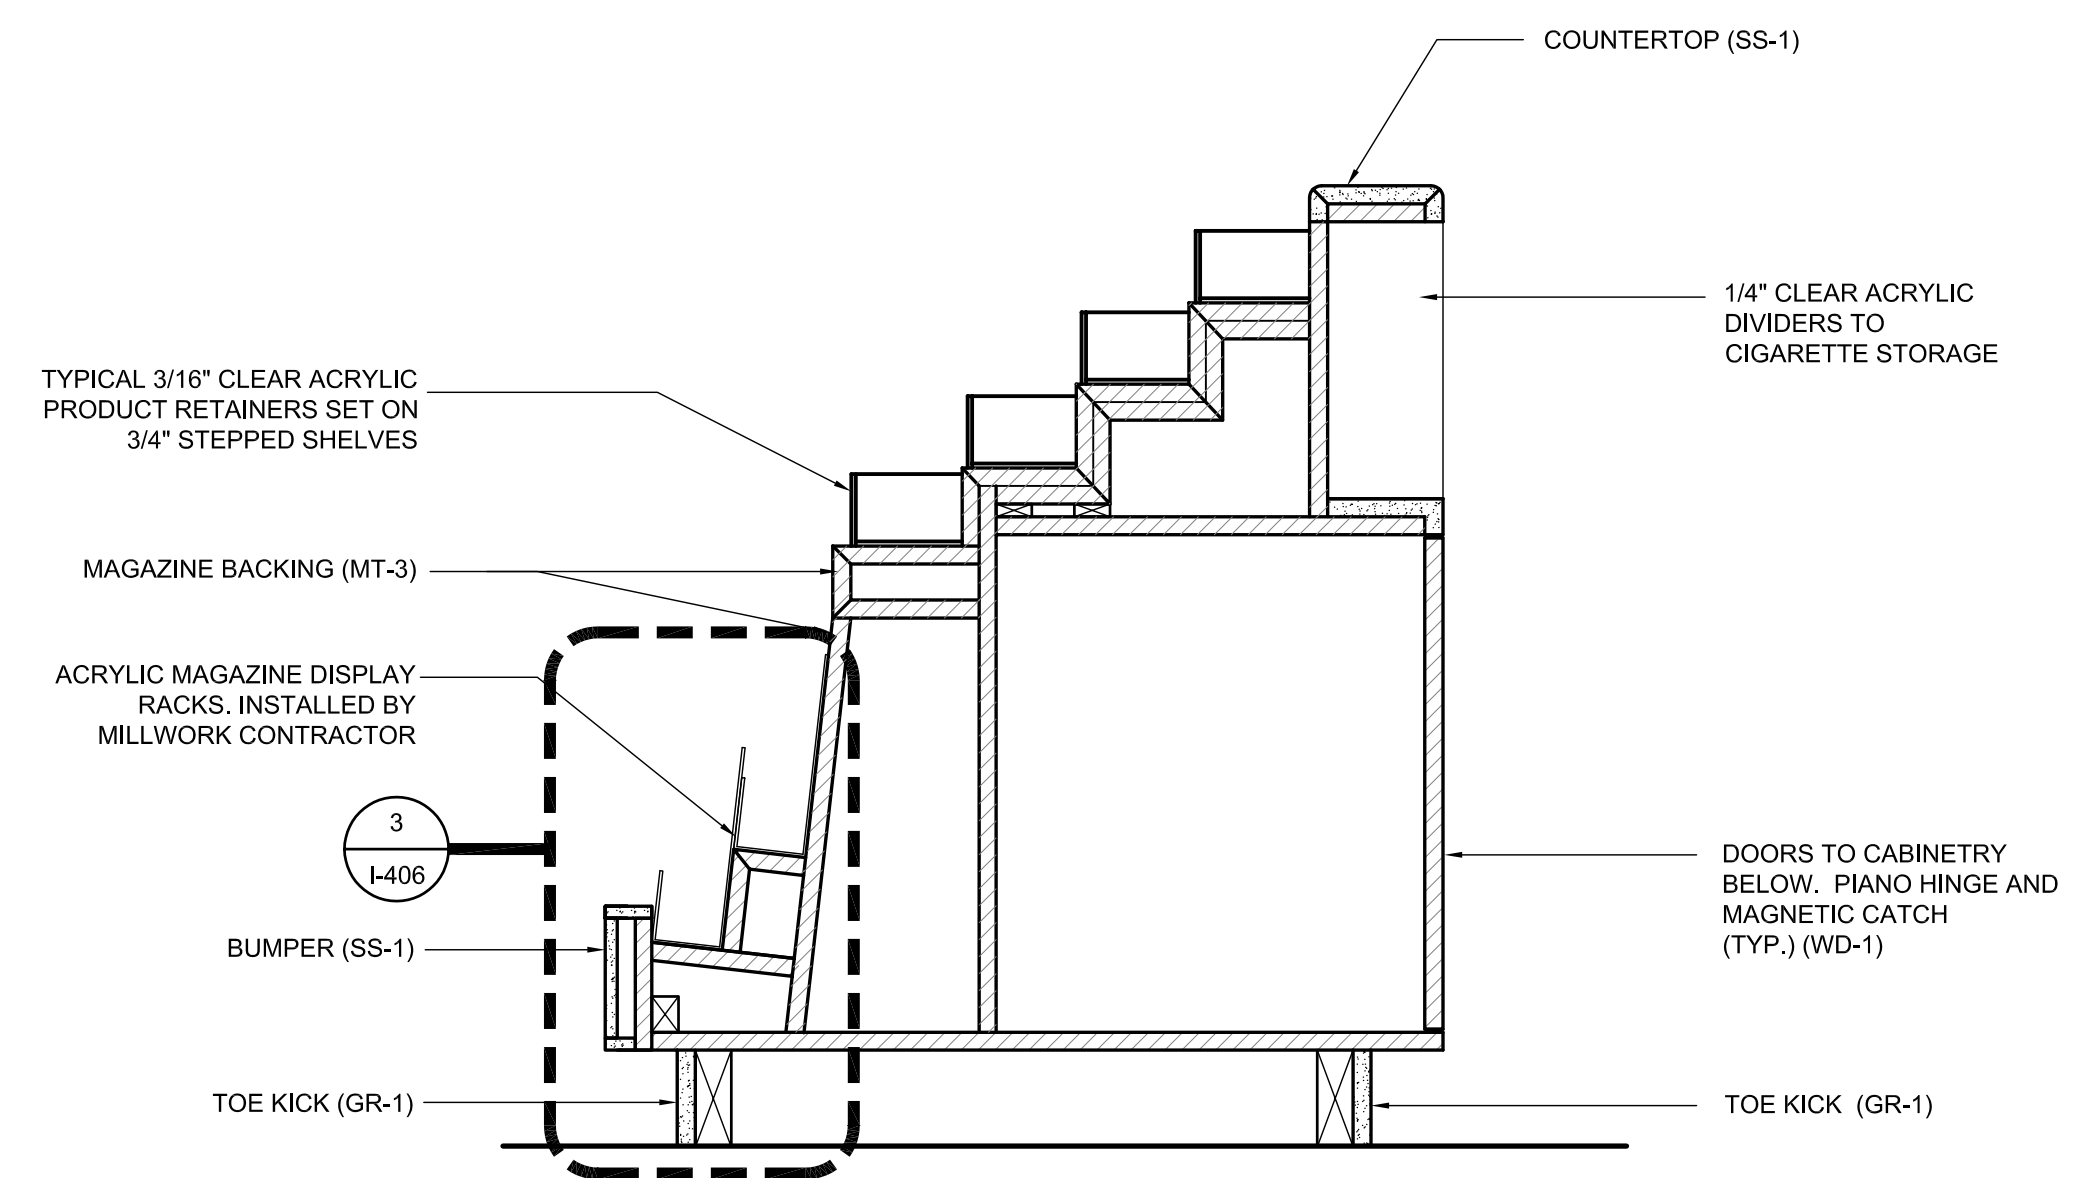

SECTION THRU CASHWRAP SHELVES 1 1/2" = 1'-0" 1

**CNBC NEWS**  
 Portland International Jetport  
 1001 Westbrook Street  
 Portland, Maine



THE PARADISE SHOPS

SEAL:

REVIEWED & APPROVED BY: \_\_\_\_\_  
 PROJECT MANAGER INITIALS: T.L.  
 DATE: \_\_\_\_\_

NOTE: THIS DOCUMENT CONTAINS CONFIDENTIAL MATERIAL BELONGING EXCLUSIVELY TO PARADISE SHOP TEAM ARCHITECTURE, LLC. UNAUTHORIZED REPRODUCTION, DISSEMINATION, OR DUPLICATION OF ANY OF THE INFORMATION CONTAINED HEREIN MAY RESULT IN LIABILITY ENFORCEABLE BY LAW. IT IS THE RESPONSIBILITY OF THE USER AND SELECTED BY THE USER TO ACT ON HIS BEHALF TO ENSURE THAT ALL DOCUMENTS ARE APPROVED BY AND FORWARDED BY THE RELEVANT AGENCY. WE DO NOT ASSUME ANY RESPONSIBILITY OR LIABILITY FROM ANY PERSON, OR COMPANY, THAT REPRODUCES OR COMPUTERS FILES WITHOUT SIGNING A RELEASE.

PROJECT NUMBER:

2777

DRAWING NAME:

Cashwrap Sections

DRAWING NUMBER:

I-406