
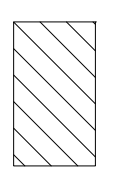
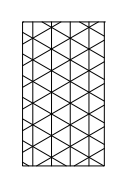
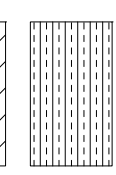
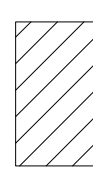


G1 SECOND FLOOR PLAN: FLOORING PLAN
A-1
1" = 10'

- FLOORING KEY:
-  CPT-1
 -  RES-1
 -  RES-2
 -  CPT-2

SHEET NOTES:

1. SEE SHEET G-1 FOR LEGEND, ABBREVIATIONS & GENERAL NOTES.
2. FULLY PREPARE AND LEVEL SUBSTRATE PER MANUFACTURER'S RECOMMENDATIONS BEFORE INSTALLATION OF NEW FLOOR.
- 3.

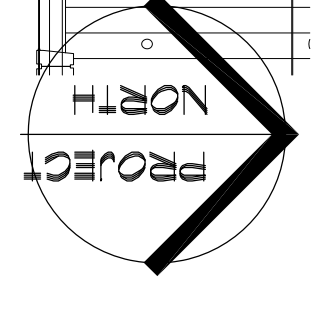

General Notes
ISSUED FOR CONSTRUCTION
 11/5/2012

No.	Revision/Issue	Date

PMI
 Group of Companies
 Facilities & Engineering
 1001 Westbrook ST
 Portland, ME 04102
 207-874-8877

Project Name and Address
SECURE EXIT PORTAL AND ASSOCIATED RENOVATIONS

Sheet Title
FLOORING PLAN, DETAILS

Project Number: 12-102
 Sheet: A-5
 Date Issued For Construction: 11/5/2012
 Scale: Reference Individual Drawings