

HOOD INFORMATION - Job#2002290


| HOOD NO. | TAG | MODEL | LENGTH | MAX. COOKING TEMP. | EXHAUST PLENUM | | | | | HOOD CONSTRUCTION | HOOD CONFIG. | | |
|----------|-----|-----------|----------|--------------------|----------------|-------|-------|------|-----|-------------------|--------------|------------|-------|
| | | | | | TOTAL EXH. CFM | WIDTH | LENG. | DIA. | CFM | | S.P. | END TO END | ROW |
| 1 | | 3044 BD-2 | 2' 4.00' | 450 Deg. | 350 | 6' | 6' | | 350 | -0.131' | 430 SS 100% | ALONE | ALONE |

HOOD INFORMATION

| HOOD NO. | TAG | FILTER(S) | | | | LIGHT(S) | | | UTILITY CABINET(S) | | | | FIRE SYSTEM PIPING | HOOD HANGING WGT | |
|----------|-----|------------------------|------|--------|--------|----------------------|------|----------------|--------------------|----------|------------------|------|--------------------|------------------|--------------------|
| | | TYPE | QTY. | HEIGHT | LENGTH | EFFICIENCY & MICRONS | QTY. | TYPE | WIRE GUARD | LOCATION | FIRE SYSTEM TYPE | SIZE | | | ELECTRICAL MODEL # |
| 1 | | SS Baffle with Handles | 1 | 16" | 16" | 30% | 1 | L55 Series E26 | NO | | | | | NO | 318 LBS |

HOOD OPTIONS

| HOOD NO. | TAG | OPTION |
|----------|-----|---|
| 1 | | LEFT END STANDOFF(FIN/SLP) 1' Wide 30' Long Insulated |
| | | RIGHT END STANDOFF(FIN/SLP) 1' Wide 30' Long Insulated |
| | | RIGHT QUARTER END PANEL 20" Top Width, 0" Bottom Width, 20" High 430 SS |
| | | LEFT QUARTER END PANEL 20" Top Width, 0" Bottom Width, 20" High 430 SS |
| | | MIN 18 GAUGE HOOD |

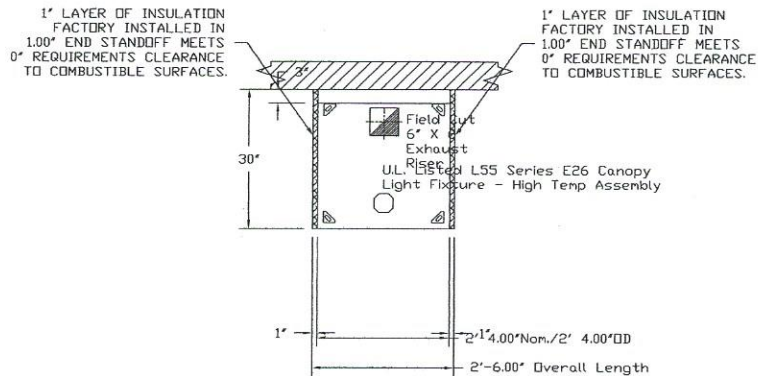

PLAN VIEW - Hood #1
2' 4.00" LONG 3044BD-2

CUSTOMER APPROVAL TO MANUFACTURE:

Approved as Noted

Approved with NO Exception Taken

Revise and Resubmit

SIGNATURE: *John Lecker*

Your Title: _____ Date: _____



| | |
|-------------------------|--------------------|
| JOB Portland Jetport | |
| LOCATION Biddeford, ME, | |
| DATE 7/29/2014 | JOB # 2002290 |
| DWG # 1 | DRAWN BY BFC-21 |
| REV. | SCALE 3/8" = 1'-0" |