


Item	Date
Bid	032117
Permit	032417

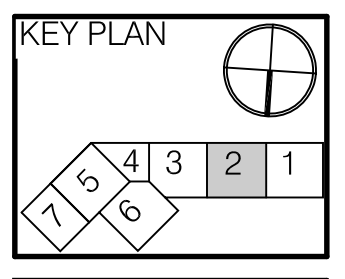

Great American Bagel Renovations
 Portland Int'l Airport P3MM
 1001 Westbrook Street
 Portland ME 04102



HMS Host
 6905 Rockledge Drive
 Bethesda, MD 20817
 T: (240) 694-4746
 F: (240) 694-4643
 C: (240) 274-6417
 E: scott.reimink@hmshost.com

Building Engineering Resources, Inc.
 66 Main Street
 North Easton, MA 02356
 T: (508) 230-0260
 F: (508) 234-0265
 E: ber@ber-engineering.com



LLOYD ARCHITECTS
 32 Court St., Plymouth, MA 02360
 TEL: (508) 746-4646
 FAX: (508) 746-1236
 E-MAIL: info@lloydarch.com



Job #: 16414

Scale: As noted

Issued: 032117

DEMO, FLOOR & EQPM PLANS & SCHEDULE


A100

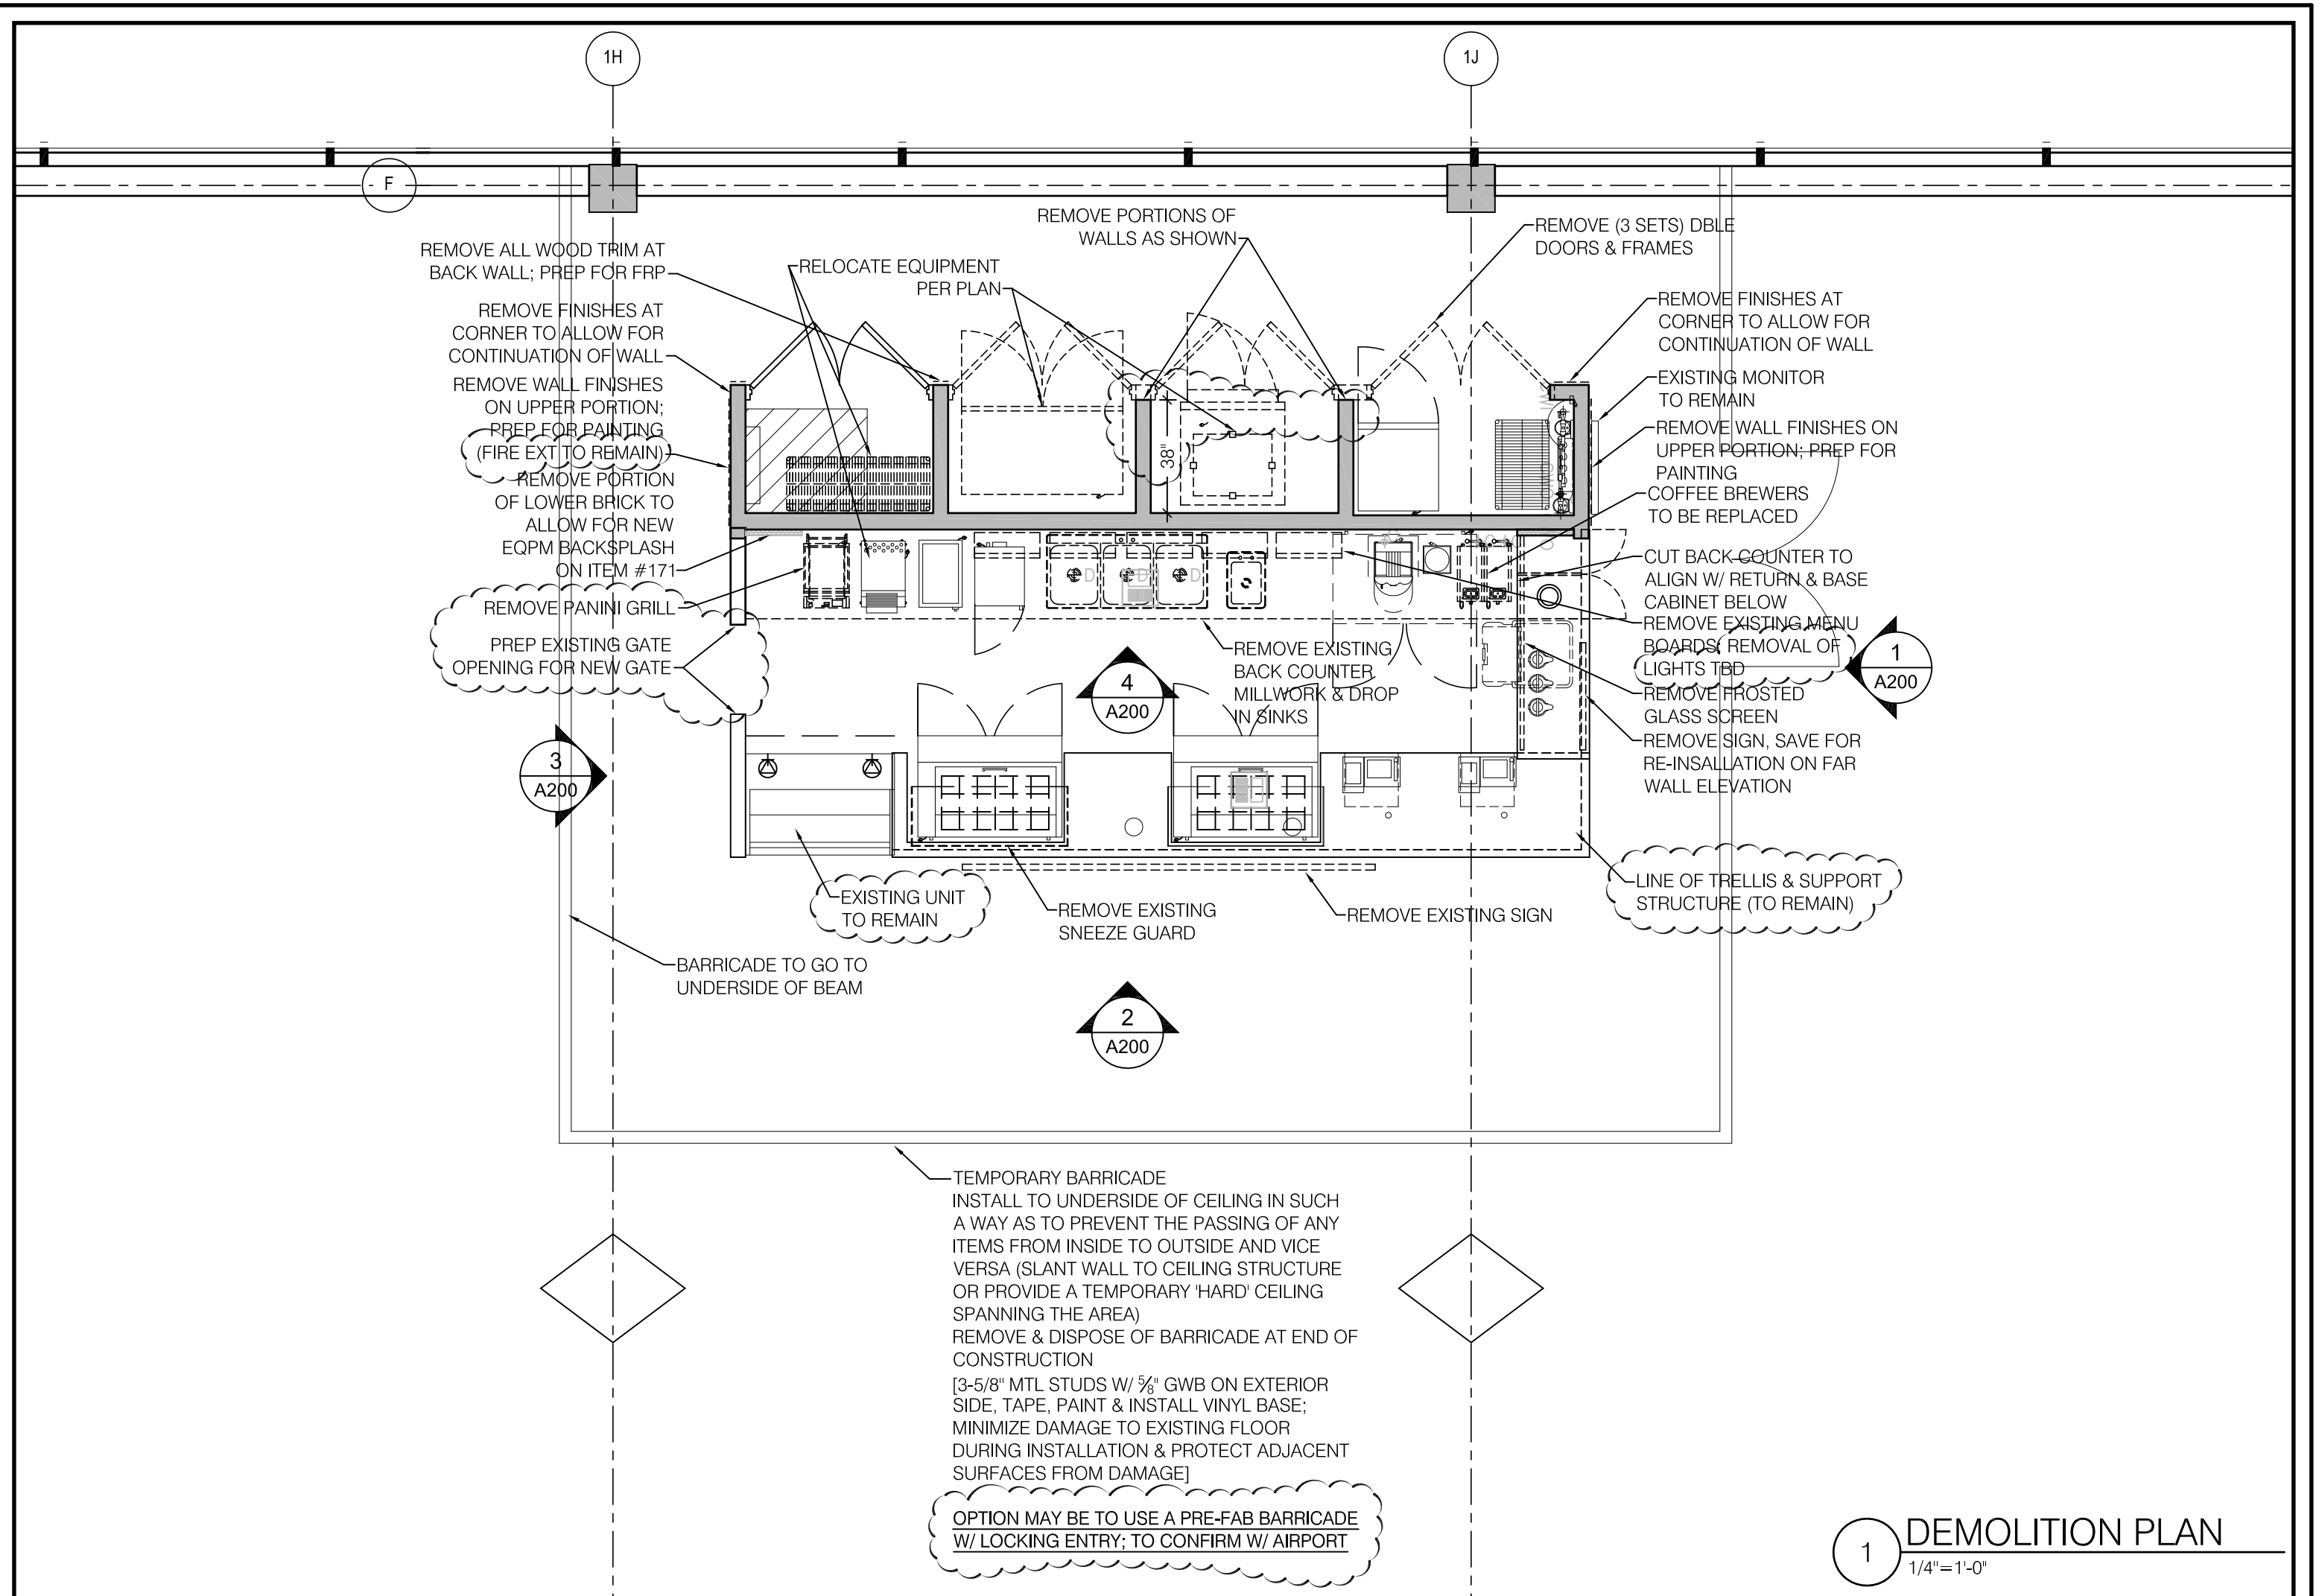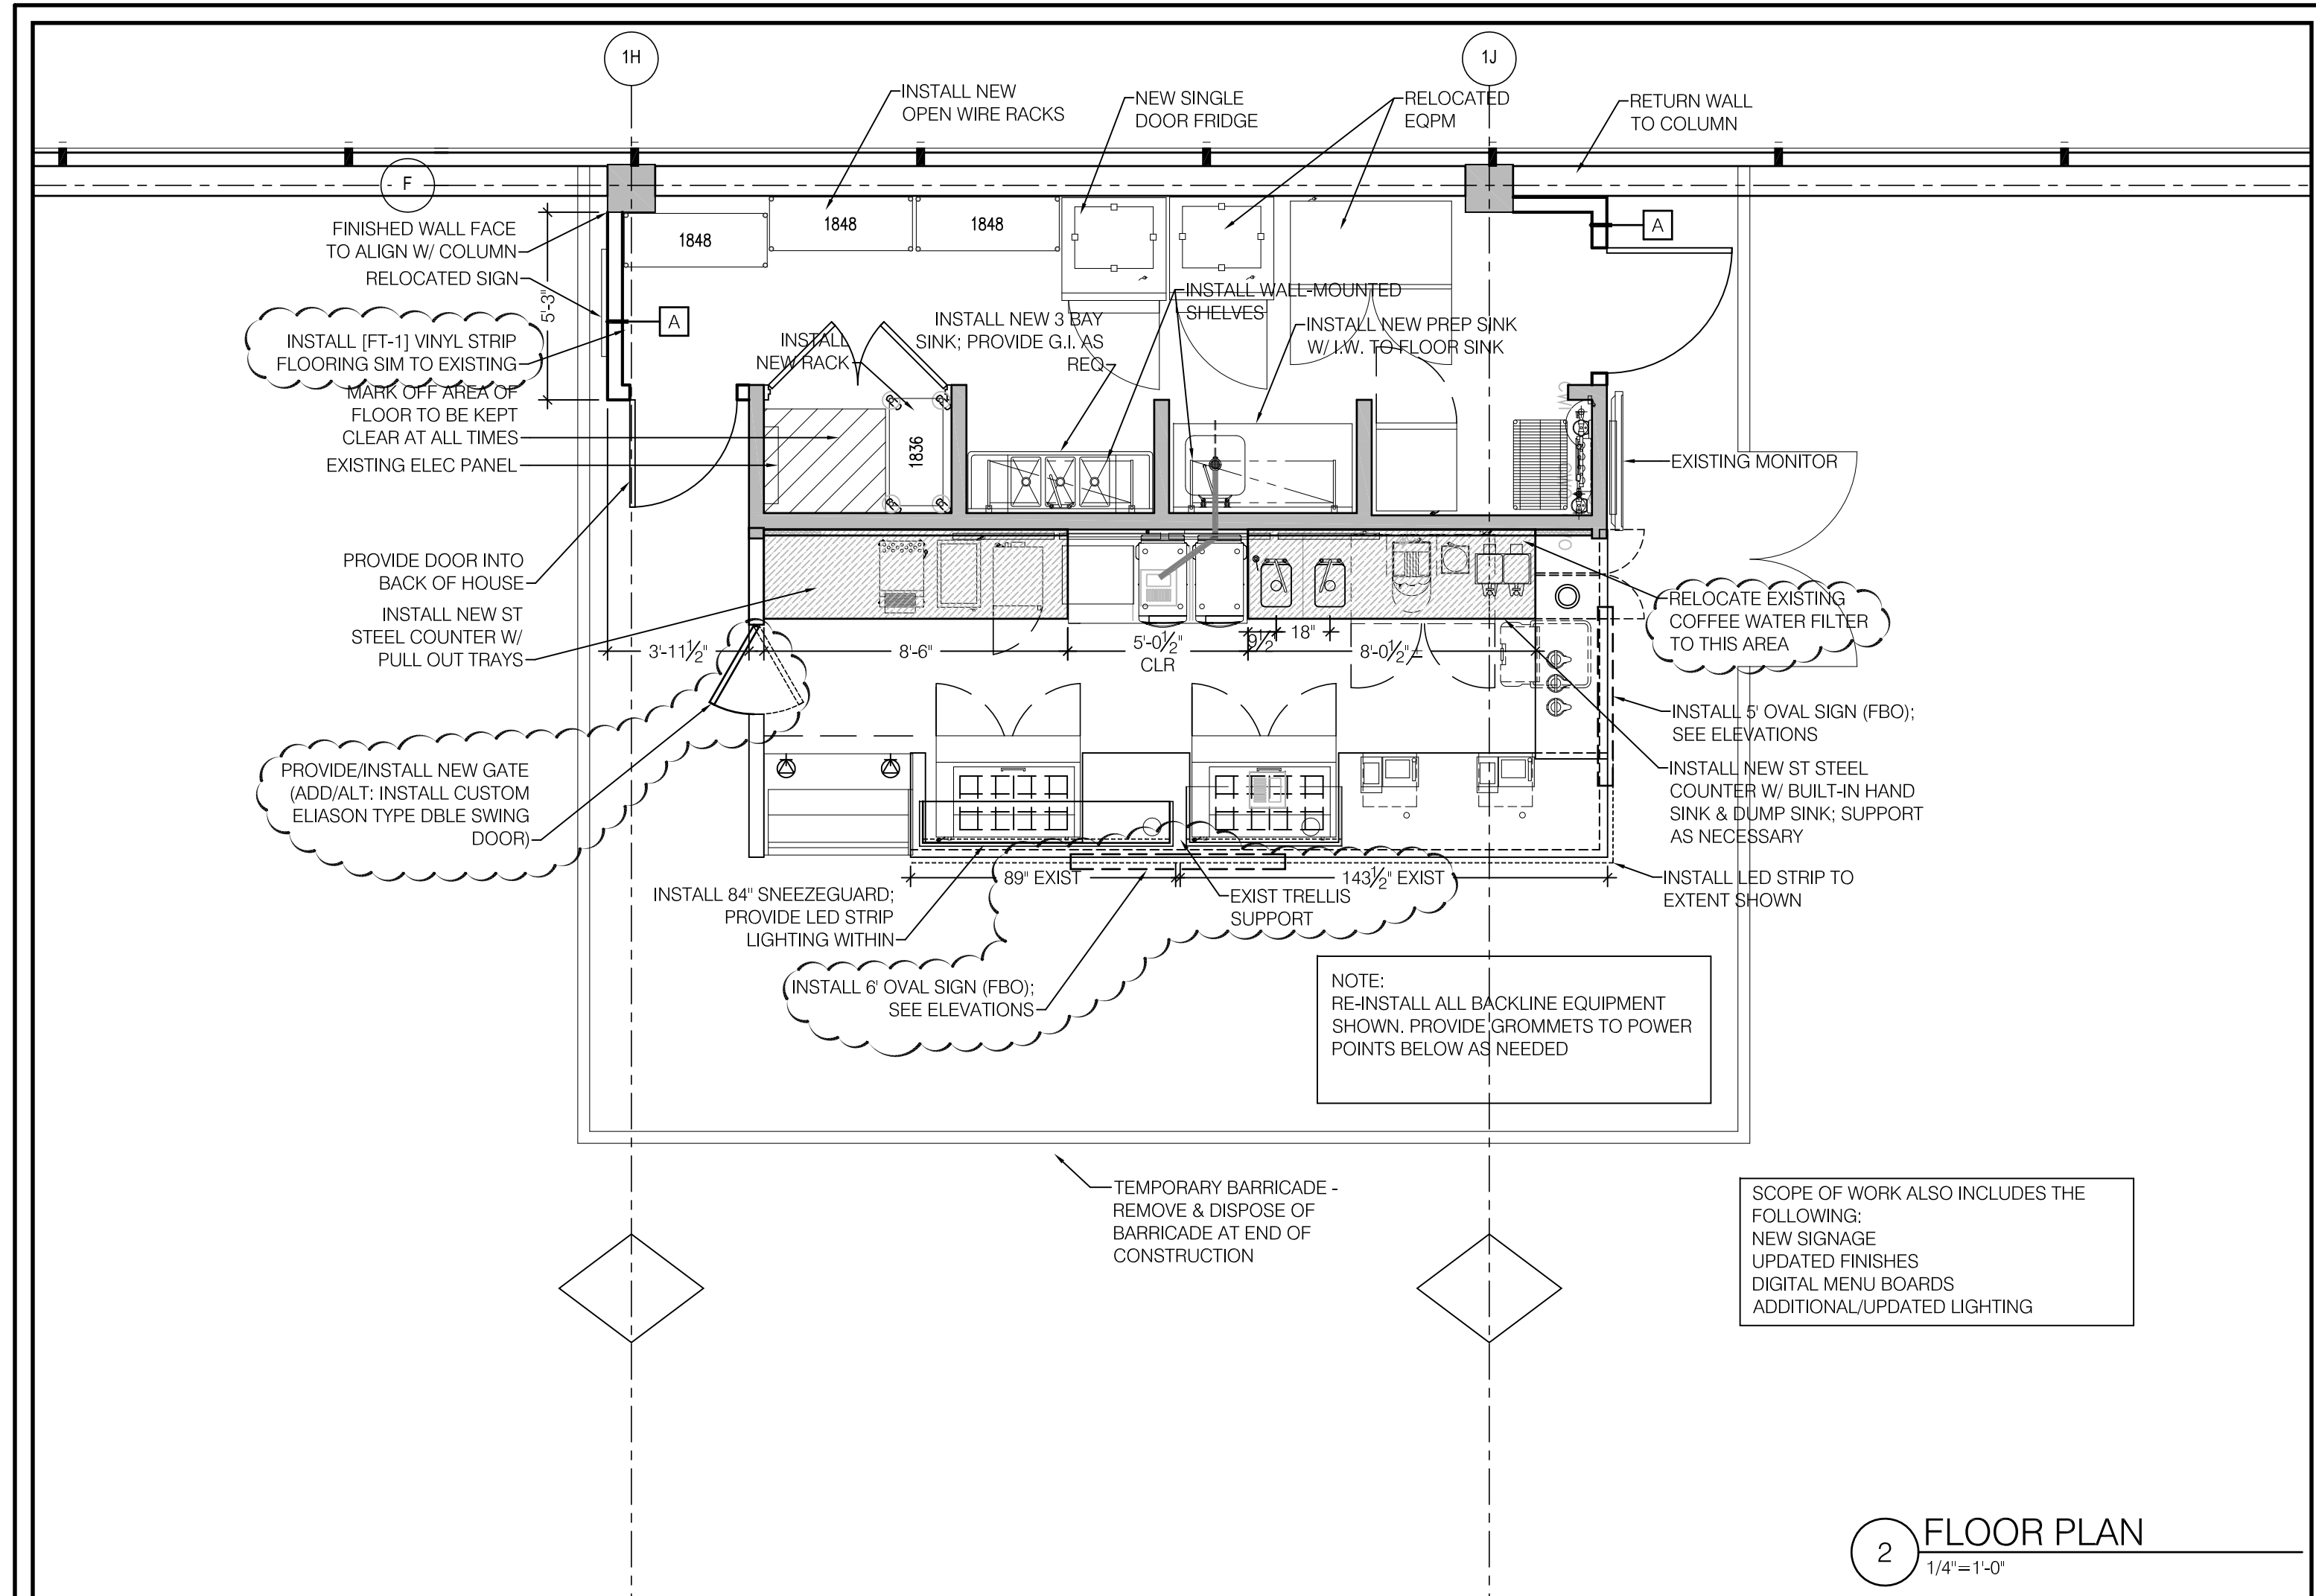

EQUIPMENT SCHEDULE - FYI ONLY; REVIEW MEP DRAWINGS FOR ALL INFORMATION

NEW EQPM	ITEM NO	QTY	MANUFACTURER	MODEL NUMBER	EQUIPMENT CATEGORY	AMPS	KW	HP	VOLTS	PHASE	DIRECT	PLUG	NEMA	Notes	ELECTRICAL AFF (IN)	COLD WATER SIZE (IN)	WATER W/ GARDEN WATER AFF (IN)	HOT WATER SIZE (IN)	HOT WATER AFF (IN)	DIRECT DRAIN SIZE (IN)	DIRECT DRAIN AFF (IN)	INDIF DRAIN SIZE (IN)
	101	2	HMS HOST		POS. FOOD									EXIST								
	110		NOT USED																			
	111-113		SPARE #																			
	114	1	BLENDETEC	Q SERIES	BLENDER	12.5	1.5		120	1	X	5-15P		EXIST								
	115	1	CIMBALLI	M1 TURBOSTEAM	ESPRESSO		3.6		208-240	1	X			EXIST	Filtered Water	0.375					XX	
	116	2	AMANA APPLIANCES	HDC18SD2	OVEN, MICROWAVE	15.3	3.0		208-240	1	X	6-20P		EXIST								
	117	1	APW WYOTT	CW-2A	COOKER/WARMER	12.5	1.5		120	1	X	5-15P		EXIST								
	118	1	MERCO SAVORY	RT2VSHO	TOASTER, CONVEYOR	19.5			208	1	X	6-30P		EXIST								
	119		NOT USED																			
	120		NOT USED																			
	121		NOT USED																			
	121N	1	BUNN 1.5 GALLON BREWER			15	3.55		120/208-240	1	X			Filtered Water	48	0.375				1.5		
	122		NOT USED																			
	123	1	TRUE FOOD SERVICE	TUC-48 ADA	REFRIGERATOR, UNDERCOUNTER, COMPACT	5.0	0.2		115	1	X	5-15P		EXIST		12						
	124	2	TRUE FOOD SERVICE	TSSU-48-18M-B-ST	REFRIGERATOR, SANDWICH/SALAD PREP	7.8	0.33		115	1	X	5-15P		EXIST		12						
	124A	1	CUSTOM	GAB-SANDWICH UNIT OVERSHELVES	SHELF, SANDWICH/SALAD PREP				120	1	X			EXIST								
	124B	1	CUSTOM/Z-guard		SNEEZE GUARD									EXIST								
	124N	1	84\"/>																			

NOTE: REVIEW EQUIPMENT CUT SHEETS AND ENGINEERS' DRAWINGS FOR ADDITIONAL/CORRECTED INFORMATION AS PERTAINS TO THE EQUIPMENT MATRICES

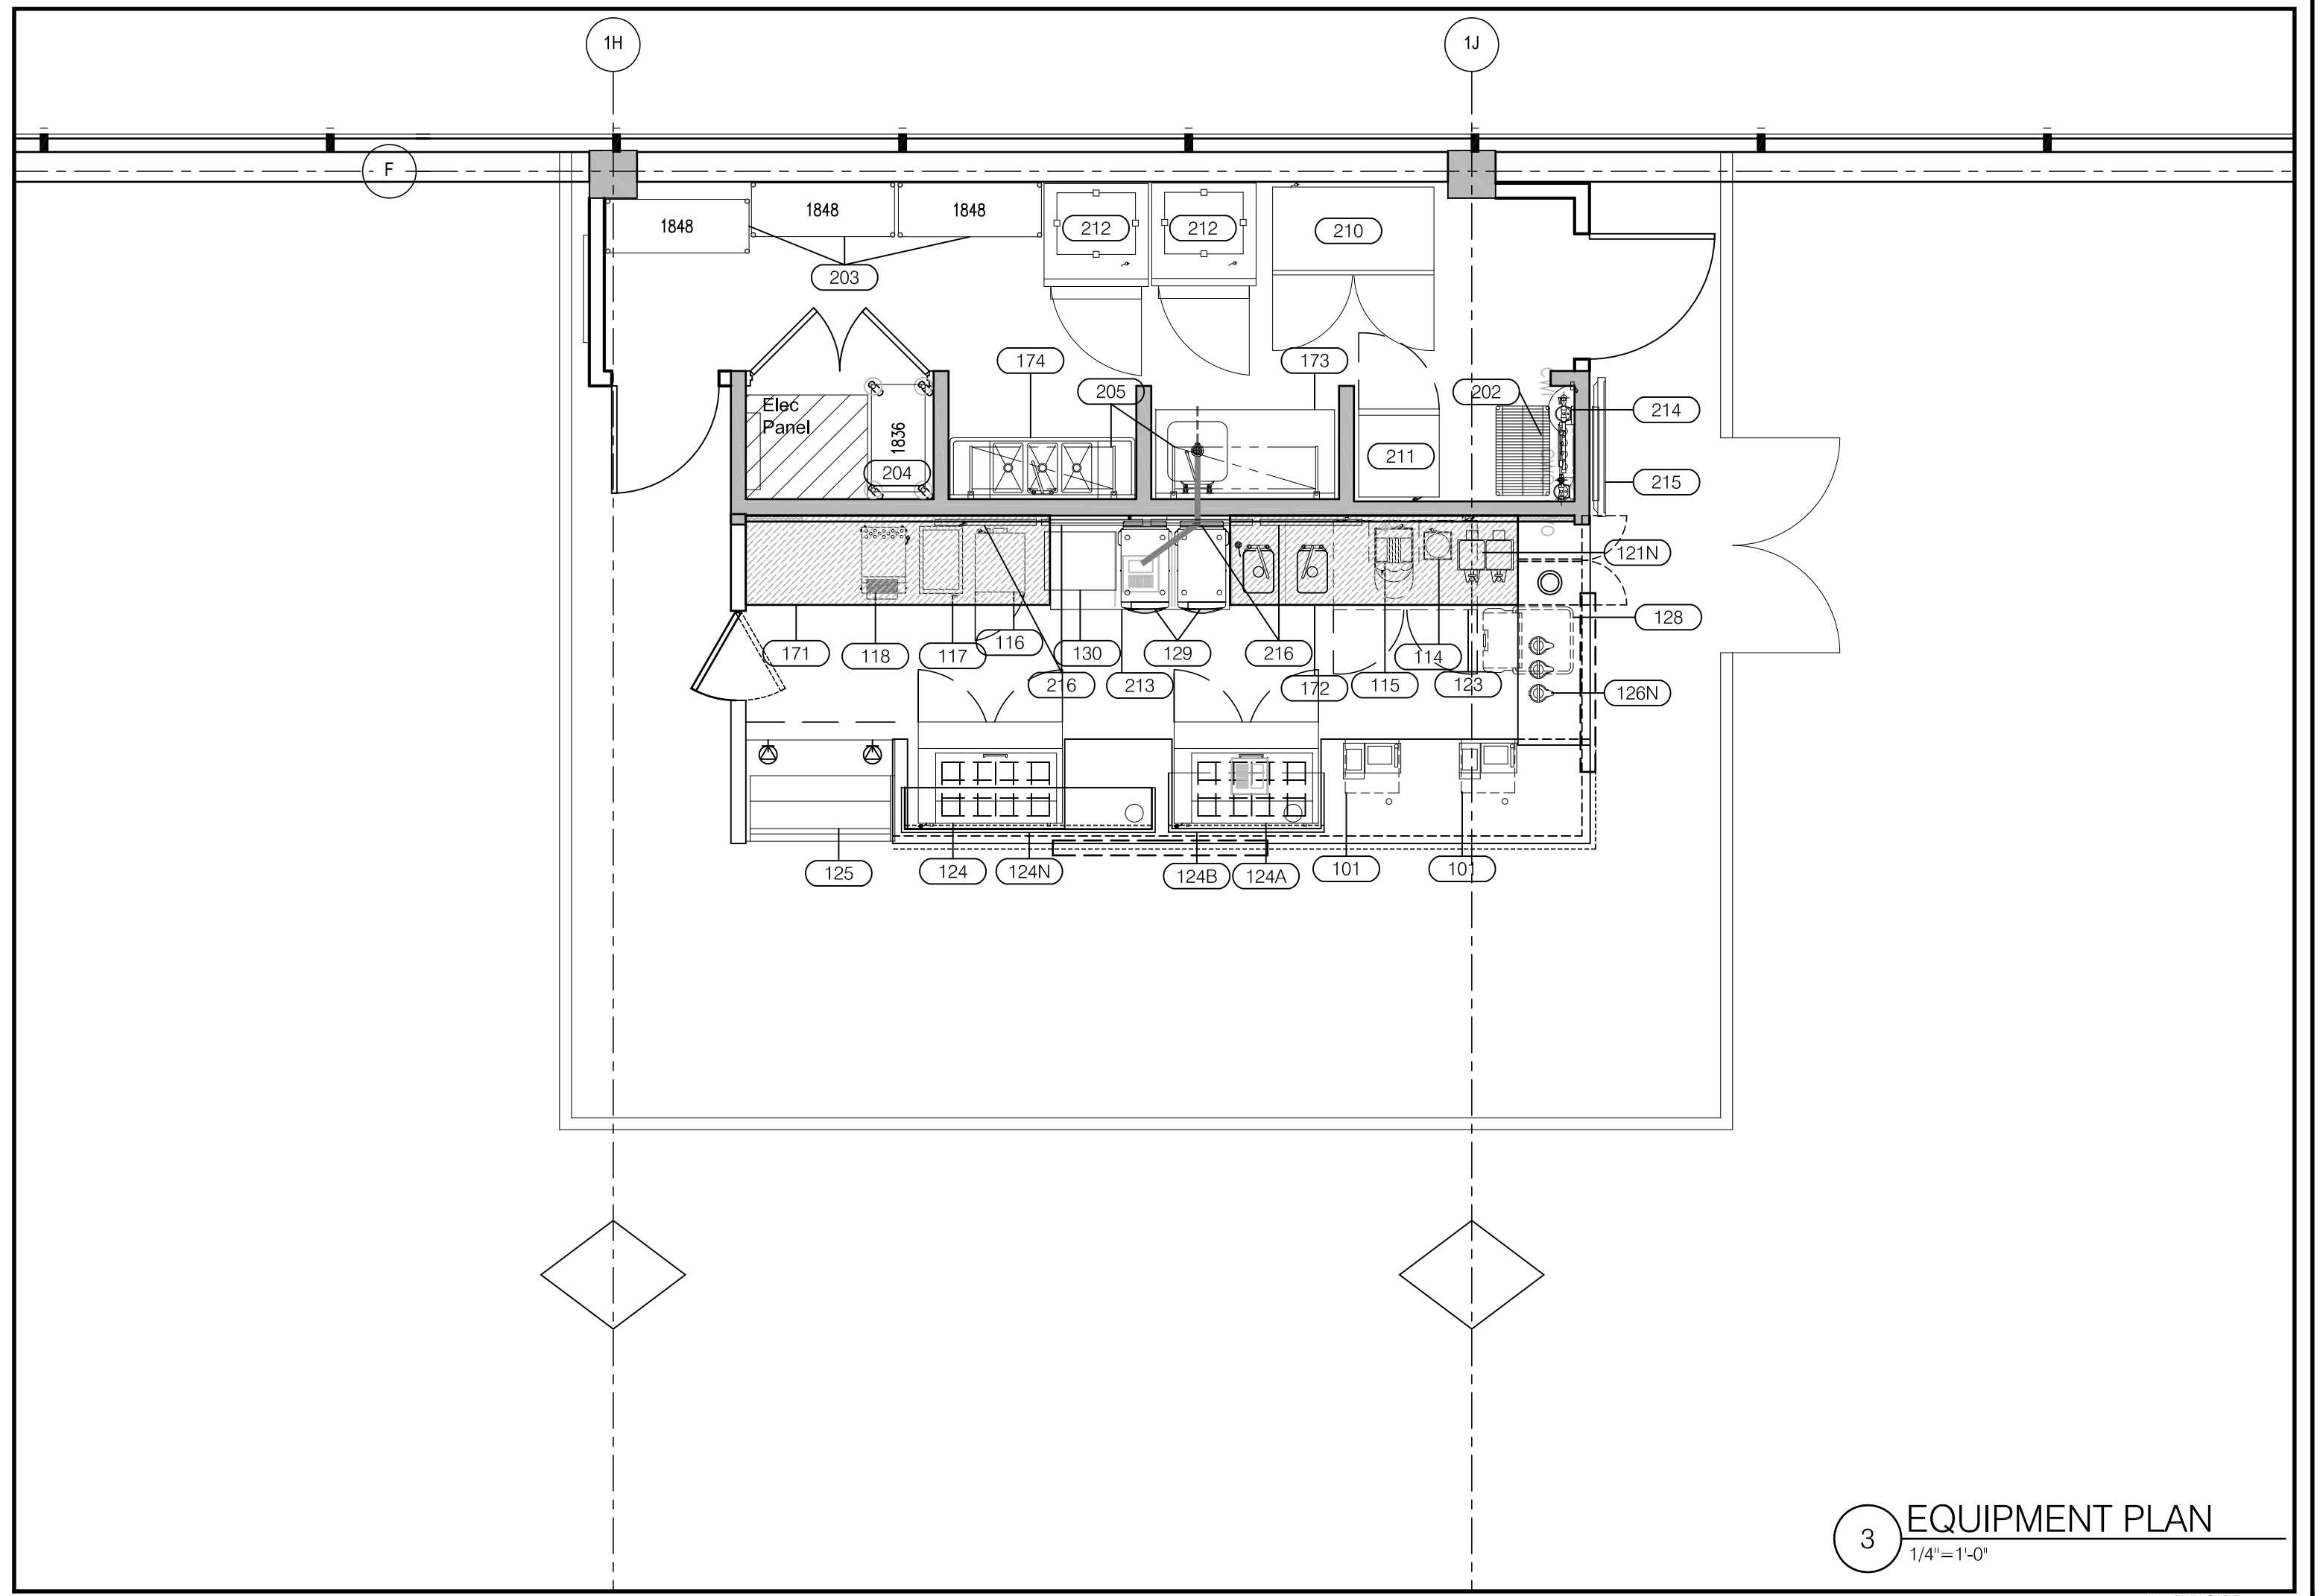

Host P3MM GAB Renovations