

INTERIOR FINISH NOTES

- REFER TO PARTITION LEGEND FOR TYPE OF GWB COMPOSITION REQUIRED.
- REFER TO SPECIFICATIONS FOR MATERIAL AND COLOR SELECTIONS.
- REFER TO INTERIOR ELEVATIONS FOR ADDITIONAL INFORMATION REGARDING LOCATION OF EQUIPMENT, ACCESSORIES, INTERIOR FINISHES, AND WALL TILE PATTERNS.
- REFER TO RCP FOR SOFFIT HEIGHTS AND LOCATIONS.
- SEE SPECIFICATIONS FOR ADDITIONAL INFORMATION REGARDING FINISH MATERIALS AND INSTALLATION.


ROOM FINISH SCHEDULE

ROOM NUMBER	NAME	FLOOR		WALLS				CEILING		ROOM NUMBER	COMMENTS
		MAT'L	BASE	NORTH	SOUTH	EAST	WEST	MAT'L	HT		
				MAT'L	MAT'L	MAT'L	MAT'L				
1200	CIRCULATION	TERRAZZO TILE	TERRAZZO TILE	EX	EX	-	GYP/PHENOLIC	EX/PT	VARIES	1200	*1, 3
1213	WOMEN'S TOILET	CT	CT	GYP/GT	GYP/GT	GYP/GT	GYP/GT	ACT	MATCH EX	1213	*4
1213A	VESTIBULE	CT	SS	GYP/GT	GYP/GT	GYP/GT	GYP/GT	GYP/ACT	MATCH EX	1213A	*4
1214	MEN'S TOILET	CT	CT	GYP/GT	GYP/GT	GYP/GT	GYP/GT	ACT	MATCH EX	1214	*1
1214A	VESTIBULE	CT	SS	GT	GT	GYP/GT	GYP/GT	GYP/ACT	MATCH EX	1214A	
1300	CIRCULATION	EX (CT)	EX	EX	EX	GYP/PHENOLIC	-	EX		1300	*1
1308B	PASSAGE	VCT	RB	GYP/PT	EX/PT	GYP/PT	GYP/PT	ACT	8'-0"	1308B	
2200	CIRCULATION	RT	SS	EX	GLASS	PHENOLIC	GLASS	EX	VARIES	2200	*1
2300	CONCOURSE	EX (CPT)	EX	GYP/PHENOLIC	EX	GYP/PHENOLIC	-	EX		2300	*1, 5
2300A	SECURITY	RT	-	EX GLASS	EX GLASS	EX GLASS	EX GLASS	EX ACT	EX	2300A	*1
2300B	SECURITY	RT	EX RB	EX GLASS	EX GLASS	EX GLASS	EX GYP	EX ACT	EX	2300B	*1
2300C	CONCOURSE	CPT(EX)	RB	EX	GYP	EX	GYP	EX	VARIES	2300C	*1
2308B	ELEC ROOM	VCT	RB	GYP/PT	GYP/PT	GYP/PT	GYP/PT	ACT	8'-0"	2308B	
2507	MEN'S TOILET	CT	CT	GYP/GT	GYP/GT	GYP/GT	GYP/GT	ACT	8'-0"	2507	
2507A	VESTIBULE	CT	SS	GYP/GT	GYP/GT	GYP/GT	GYP/GT	ACT		2507A	
2510	WOMEN'S TOILET	CT	CT	GYP/GT	GYP/GT	GYP/GT	GYP/GT	ACT	8'-0"	2510	
2510A	VESTIBULE	CT	SS	GYP/GT	GYP/GT	GYP/GT	GYP/GT	ACT		2510A	

RT = RUBBER TILE
 RB = RESILIENT BASE
 PT = PAINT
 GYP = GYPSUM BOARD

EX = EXISTING
 CT = CARPET TILE
 CPT = CARPET
 PHENOLIC = PHENOLIC WALL PANELS
 SS = DECORATIVE FORMED METAL
 GT=GLASS TILE

- REPAIR EXISTING FINISHES WHERE DAMAGED BY CONSTRUCTION. MATCH EXISTING MATERIALS.
- WALL PROTECTION PANELS
- REFER TO ALTERNATES
- PROVIDE METAL TRIM AT BOTTOM OF WALLS AND AT TILE WALL CORNERS. RE: SPEC.
- SALVAGE EXISTING CARPET AND REINSTALL AS REQUIRED FOR WORK.

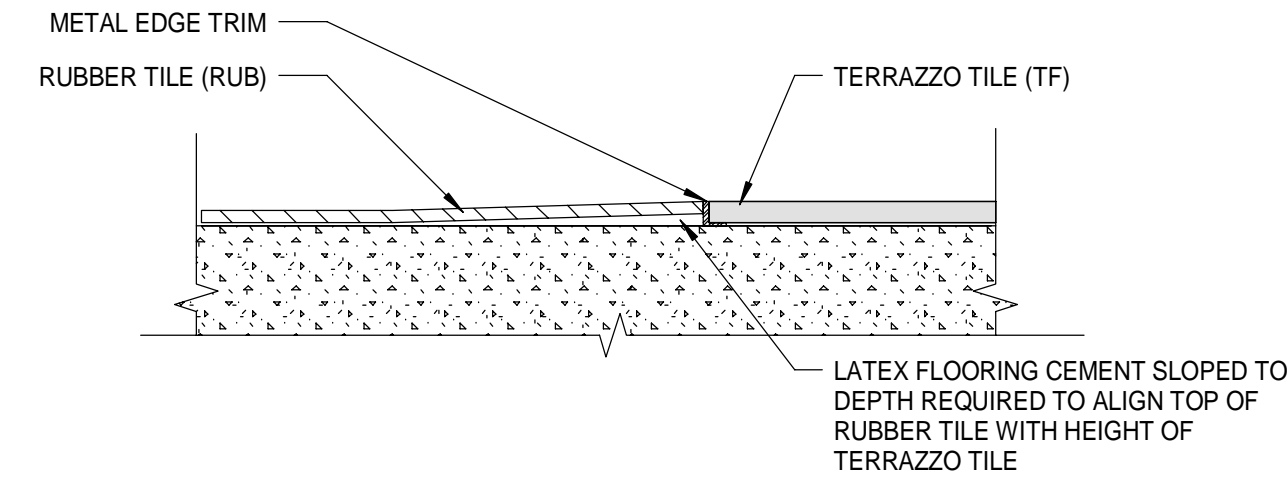

2 DETAIL - FLOORING TRANSITION
 6" = 1'-0"

NOT FOR CONSTRUCTION

ARCHITECTURE 144 Fore Street P.O. Box 618
 Portland, Maine 04104
 Tel: (207) 775-3646
 Fax: (207) 775-1070
 www.smartinc.com

ENGINEERING
 PLANNING
 INTERIORS
 ENERGY

SMART PROJECT NO. 17033

PROJECT MGR JCDRAWN A/E OF RECORD
 DRL MOH DRL

REV.	BY	DATE	ISSUED FOR PERMIT STATUS
		12/21/17	

THIS PLAN SHALL NOT BE MODIFIED WITHOUT WRITTEN PERMISSION FROM SEBAGO TECHNICS, INC. ALL CHANGES SHALL BE AT THE USER'S RISK AND WITHOUT LIABILITY TO SEBAGO TECHNICS, INC.

SEBAGO TECHNICS
 WWW.SEBAGOTECHNICS.COM
 75 John Roberts Rd., Suite 1A
 South Portland, ME 04086
 Tel: (207) 775-3646
 Fax: (207) 775-1070

PROJECT NO. | FIELD BOOK | DESIGN | CHKD | DRAWN

ROOM FINISH SCHEDULE AND DETAILS
 OF:
 PORTLAND INTERNATIONAL JETPORT
 VERTICAL CIRCULATION IMPROVEMENTS
 1001 WESTBROOK STREET
 PORTLAND, MAINE 04102

DATE	SCALE
12/21/17	As indicated
2.AE611	