


1 SYSTEMS PLAN - 1ST FLOOR
1/8" = 1'-0"

NOTES:

- SEE SHEET 1.E-001 FOR LEGEND AND GENERAL NOTES.
- EXTEND EXISTING SIMPLEX FIRE ALARM SYSTEM TO NEW INITIATING AND NOTIFICATION DEVICES SHOWN. PROVIDE ALL DEVICES, BACK BOXES, COMPLETE AND OPERABLE SYSTEM.
- EXTEND EXISTING SIMPLEX FIRE ALARM SYSTEM TO NEW INITIATING AND NOTIFICATION DEVICES SHOWN. PROVIDE ALL DEVICES, BACK BOXES, COMPLETE AND OPERABLE SYSTEM. ACTIVATION OF HEAT DETECTORS IN ELEVATOR PIT OR HOISTWAY TO DE-ENERGIZE SHUNT TRIP COIL FOR ELEVATOR CIRCUIT BREAKERS.

KEYED NOTES:

- PROVIDE DEDICATED PHONE LINE FOR EACH ELEVATOR.
- RELOCATE HEAT DETECTOR AND SPEAKER FROM LOCATION SHOWN ON 2.ED101 TO NEW LOCATION SHOWN. EXTEND EXISTING WIRING AS REQUIRED TO ACCOMMODATE NEW DEVICE LOCATIONS.
- RELOCATE FIRE ALARM STROBE AND SPEAKER FROM LOCATION SHOWN ON 2.ED101 TO NEW LOCATION SHOWN. EXTEND EXISTING WIRING AS REQUIRED TO ACCOMMODATE NEW DEVICE LOCATIONS.

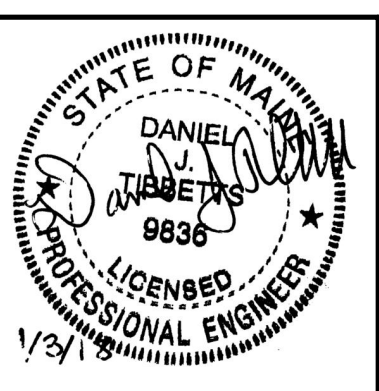

ARCHITECTURE 144 Fore Street P.O. Box 618
Portland, Maine 04104
tel. (207) 772-3846
fax. (207) 772-1070
www.smartinc.com

ENGINEERING
PLANNING
INTERIORS
ENERGY

SMART PROJECT NO. | PROJECT MGR. | JC: DRAWN | AE OF RECORD
17033 | DR | CDS | DJT

REV.	BY	DATE	STATUS
0		12/21/17	ISSUED FOR CONSTRUCTION

THIS PLAN SHALL NOT BE MODIFIED WITHOUT WRITTEN PERMISSION FROM SEBAGO TECHNICS, INC. ALL SHALL BE AT THE USER'S SOLE RISK AND WITHOUT LIABILITY TO SEBAGO TECHNICS, INC.

SEBAGO
TECHNICS

WWW.SEBAGOTECHNICS.COM
75 John Roberts Rd., Suite 1A
Saco, ME 04072
Tel. 207-200-2100
Tel. 207-783-6666

PROJECT NO. | FIELD BOOK | DESIGN | CHKD | DRAWN

1ST FLOOR - SYSTEMS PLAN
OF:
PORTLAND INTERNATIONAL JETPORT
VERTICAL CIRCULATION IMPROVEMENTS
1001 WESTBROOK STREET
PORTLAND, MAINE 04102

DATE	SCALE
10-27-17	1/8" = 1'-0"

2.EY101

