


1 LIGHTING PLAN - 1ST FLOOR
1/8" = 1'-0"

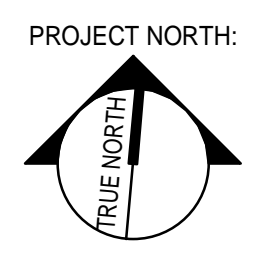


NOTES:

- 1. SEE SHEET 2.E-001 FOR LEGEND AND GENERAL NOTES.

KEYED NOTES:

- 1 UTILIZE EXISTING BRANCH CIRCUIT TO FEED NEW LIGHTS THAT CURRENTLY FEEDS LIGHTS SHOWN TO BE REMOVED ON 2.ED101. PROVIDE NEW OCCUPANCY SENSORS FOR CONTROL OF LIGHTS.
- 2 MOUNT NEW LIGHTS AND SWITCHES IN PIT OF ELEVATOR HOISTWAY. COORDINATE EXACT MOUNTING LOCATIONS WITH ELEVATOR INSTALLER.

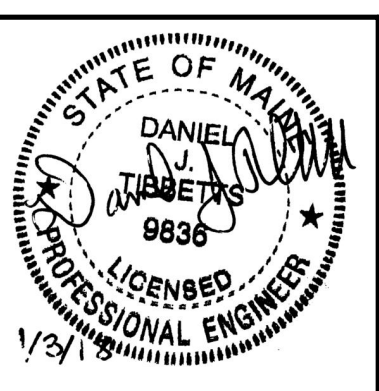

ARCHITECTURE 144 Fore Street P.O. Box 618
Portland, Maine 04104
tel. (207) 772-3846
fax. (207) 772-1070
www.smrtinc.com

ENGINEERING
INTERIORS
ENERGY

SMRT PROJECT NO. PROJECT MGR. JCDRAWN A/E OF RECORD
DRL CDS DJT
17033

ISSUED FOR CONSTRUCTION	DATE: 12/21/17
STATUS:	BY:
0	REV:

THIS PLAN SHALL NOT BE MODIFIED WITHOUT WRITTEN PERMISSION FROM SEBAGO TECHNOLOGIES, INC.
USER'S SCALE AND WITHOUT LIABILITY TO SEBAGO TECHNOLOGIES, INC.

SEBAGO
TECHNICS

WWW.SEBAGOTECHNICS.COM
75 John Roberts Rd., Suite 1A
Salem, Maine 04075
Tel. 207.200.2100
Tel. 207.783.6666

PROJECT NO. | FIELD BOOK | DESIGN | CHKD | DRAWN

1ST FLOOR - LIGHTING PLAN
OF:
PORTLAND INTERNATIONAL JETPORT
VERTICAL CIRCULATION IMPROVEMENTS
1001 WESTBROOK STREET
PORTLAND, MAINE 04102

DATE	SCALE
10-27-17	1/8" = 1'-0"