

ROOM FINISH SCHEDULE.

ROOM NUMBER	NAME	FLOOR		WALLS				CEILING		ROOM NUMBER	COMMENTS
		MAT'L	BASE	NORTH	SOUTH	EAST	WEST	MAT'L	HT		
				MAT'L	MAT'L	MAT'L	MAT'L				
2300	CONCOURSE	EX (CPT)	EX/SS	GYP/PHENOLIC	EX	GYP/PHENOLIC	-	EX	EX	2300	*1, 3
2300C	CONCOURSE	CPT EX	RB	EX	GYP	EX	GYP	EX	VARIES	2300C	*1, 2 (ON NEW PARTITIONS)
2300D	GATE VESTIBULE	CPT EX	RB	GYP	EX	EX	GYP	EX	VARIES	2300D	*1


RT = RUBBER TILE
 RB = RESILIENT BASE
 PT = PAINT
 GYP = GYPSUM BOARD

EX = EXISTING
 CT = CARPET TILE
 CPT = CARPET
 PHENOLIC = PHENOLIC WALL PANELS
 SS = DECORATIVE FORMED METAL

- REPAIR EXISTING FINISHES WHERE DAMAGED BY CONSTRUCTION. MATCH EXISTING MATERIALS.
- WALL PROTECTION PANELS
- SALVAGE EXISTING CARPET AND REINSTALL AS REQUIRED FOR WORK.

INTERIOR FINISH NOTES

- REFER TO PARTITION LEGEND FOR TYPE OF GWB COMPOSITION REQUIRED.
- REFER TO SPECIFICATIONS FOR MATERIAL AND COLOR SELECTIONS.
- REFER TO ARCHITECTURAL FLOOR PLANS FOR LOCATION OF CORNER GUARDS, HAND RAILS.
- REFER TO INTERIOR ELEVATIONS FOR ADDITIONAL INFORMATION REGARDING LOCATION OF EQUIPMENT, ACCESSORIES, AND INTERIOR FINISHES.
- SEE SPECIFICATIONS FOR ADDITIONAL INFORMATION REGARDING FINISH MATERIALS AND INSTALLATION.

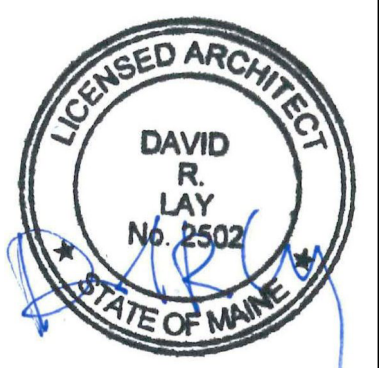

ARCHITECTURE 144 Fore Street P.O. Box 618
 Portland, Maine 04104
 Tel: (207) 772-3846
 Fax: (207) 772-1070
 www.smartrinc.com

SMART
 ENGINEERING
 PLANNING
 INTERIORS
 ENERGY

PROJECT NO. 17033

PROJECT MGR JCDRAWN
 DFL Author
 AE OF RECORD
 Checker

REV.	BY	DATE	ISSUED FOR CONSTRUCTION
0		12/21/17	STATUS:

THIS PLAN SHALL NOT BE MODIFIED WITHOUT WRITTEN PERMISSION FROM SEBAGO TECHNICS, INC. ALL CHANGES SHALL BE AT THE USER'S SOLE RISK AND WITHOUT LIABILITY TO SEBAGO TECHNICS, INC.

SEBAGO
 TECHNICS

WWW.SEBAGOTECHNICS.COM
 75 John Roberts Rd. - Suite 1A 250 Goddard Rd. - Suite B
 South Portland, ME 04086 Portland, ME 04106
 Tel: (207) 200-2100 Fax: (207) 783-6660

PROJECT NO. FIELD BOOK DESIGN CHKD DRAWN

ROOM FINISH SCHEDULE AND DETAILS

OF:
PORTLAND INTERNATIONAL JETPORT
GATE UPGRADES
 1001 WESTBROOK STREET
 PORTLAND, MAINE 04102

DATE	SCALE
12/21/17	12" = 1'-0"
1.AE611	