

KEYNOTES	
KEYNOTE	KEYNOTE DESCRIPTION
1	REMOVE FIN TUBE RADIATION, ASSOCIATED ENCLOSURE, AND HWR PIPING WITHIN ENCLOSURE. SALVAGE AND CAP FOR RE-USE.
2	SUPPLY DIFFUSER TO BE REMOVED AND RELOCATED INTO NEW CEILING GRID.



ARCHITECTURE 144 Fore Street/P.O. Box 618
 Portland, Maine 04104
 TEL: (207) 775-3646
 FAX: (207) 775-1070
 WWW.SMRTINC.COM

SMRT
 INTERIORS
 ENERGY

SMRT PROJECT NO. 17033

PROJECT MGR	JC/DRAWN	JC	AE OF RECORD
DRL			KOD

REV.	BY:	DATE:	ISSUED FOR CONSTRUCTION
0		12/21/17	STATUS: 12/21/17

THIS PLAN SHALL NOT BE MODIFIED WITHOUT WRITTEN PERMISSION FROM SEBAGO TECHNICS, INC. ALL CHANGES SHALL BE AT THE USER'S RISK AND WITHOUT LIABILITY TO SEBAGO TECHNICS, INC.



SEBAGO
 TECHNICS

WWW.SEBAGOTECHNICS.COM
 75 John Roberts Rd. - Suite 1A
 South Portland, ME 04086
 Tel: (207) 202-1100
 Fax: (207) 202-1100

PROJECT NO.	FIELD BOOK	DESIGN	CHKD	DRAWN
-------------	------------	--------	------	-------

2ND FLOOR HVAC DUCTWORK DEMO PLAN
 OF:
 PORTLAND INTERNATIONAL JETPORT
 GATE UPGRADES
 1001 WESTBROOK STREET
 PORTLAND, MAINE 04102

1 2ND FLOOR - HVAC DUCTWORK DEMOLITION PLAN - GATE UPGRADES
 1/4" = 1'-0"

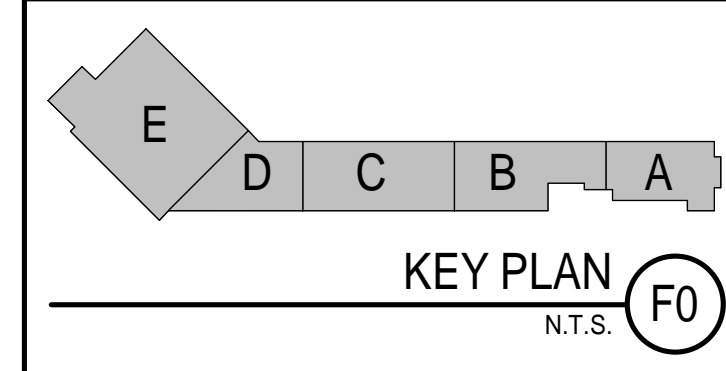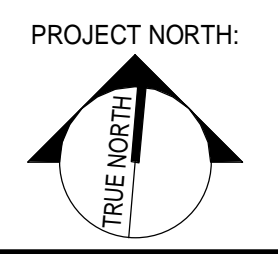

DATE	SCALE
12/21/17	1/4" = 1'-0"

1.MD102