

09 31 00 PAINTING  
CODE: P-09  
MANUFACTURER SHERWIN WILLIAMS  
NUMBER SW7044  
COLOR AMAZING GRAY  
FINISH PER PROJECT MANUAL

09 31 00 PAINTING  
CODE: P-09  
MANUFACTURER BENJAMIN MOORE  
NUMBER AC-26  
COLOR OZARK SHADOWS  
FINISH SEMI-GLOSS

09 31 00 PAINTING  
CODE: P-10  
MANUFACTURER BENJAMIN MOORE  
NUMBER 1590  
COLOR PAPERWHITE  
FINISH EGGSHELL

09 31 00 PAINTING  
CODE: P-11  
MANUFACTURER BENJAMIN MOORE  
NUMBER 2143-50  
COLOR OLD PRAIRE  
FINISH SEMI-GLOSS

09 31 00 PAINTING  
CODE: P-12  
MANUFACTURER BENJAMIN MOORE  
NUMBER 2143-50  
COLOR OLD PRAIRE  
FINISH EGGSHELL

09 97 23 CONCRETE AND MASONRY COATINGS

09 97 23 CONCRETE SEALER  
CODE: CS-01  
DESCRIPTION CONCRETE FLOOR SEAL AT BOH AREAS  
MANUFACTURER DAYTON SUPERIOR  
NAME J-17 SURE HARD  
FINISH CLEAR INTEGRAL SEALER

09 97 23 CONCRETE SEALER  
CODE: CS-02  
DESCRIPTION SEALER AT EXPOSED COLUMNS  
MANUFACTURER EVONIK INDUSTRIES  
NAME PROTECTOSIL ANTIGRAFFITI  
FINISH INTEGRAL SEALER  
COLOR CLEAR

10 26 00 WALL AND DOOR PROTECTION

10 26 00 WALL AND DOOR PROTECTION  
CODE: WP-01  
DESCRIPTION WALL PROTECTION - RIGID SHEET  
MANUFACTURER C/S ACROVYN  
NAME ACROVYN  
COLOR #262 DRIFTWOOD  
FINISH PEBBLET  
THICKNESS 60"  
NOTE DIRECTLY GLUED RIGID SHEETS

12 48 16 FLOOR GRILLES

12 48 16 FLOOR GRILLES  
CODE: VM-01  
DESCRIPTION WALK-OFF MAT  
MANUFACTURER C/S Group  
NAME PEDI TRED  
COLOR SANDSTONE TBD  
FINISH HEAVY DUTY CARPET  
THICKNESS 1"

09 93 00 STAINING AND TRANSPARENT FINISHING

09 93 00 STAINING AND TRANSPARENT FINISHING  
CODE: P-03  
MANUFACTURER CABOT STAINS  
COLOR BARK MULCH  
FINISH SEMI-TRANSPARENT

09 65 00 RESILIENT FLOORING  
CODE: RT-01  
DESCRIPTION COMM CLOSET VCT  
MANUFACTURER Armstrong  
NAME Static Dissipative SDT  
COLOR Amor Gray 51951  
SIZE 12' x 12'  
THICKNESS 1/8"

09 65 00 RESILIENT FLOORING  
CODE: RT-02  
DESCRIPTION BOH RUBBER FLOOR  
MANUFACTURER JOHNSONITE  
NAME ROUNDCEL SPECKLED RUBBER FLOORING  
COLOR 594 VENICE  
SIZE 24"x24"  
THICKNESS 1/8"

09 65 00 RESILIENT FLOORING  
CODE: RT-03  
DESCRIPTION VINYL COMPOSITION TILE  
MANUFACTURER ARMSTRONG  
NAME STANDARD EXCELON  
COLOR SOFT WARM GRAY  
SIZE 12"x12"  
THICKNESS 1/8"

09 65 00 RESILIENT FLOORING  
CODE: RT-04  
DESCRIPTION VINYL COMPOSITION TILE  
MANUFACTURER ARMSTRONG  
NAME IMPERIAL  
COLOR 51807 SHADOW BLUE  
SIZE 12"x12"  
THICKNESS 1/8"

09 65 00 RESILIENT FLOORING  
CODE: RT-05  
DESCRIPTION VINYL COMPOSITION TILE  
MANUFACTURER ARMSTRONG  
NAME IMPERIAL  
COLOR 51807 SHADOW BLUE  
SIZE 12"x12"  
THICKNESS 1/8"

09 65 13 RESILIENT BASE AND ACCESSORIES

09 65 13 RESILIENT BASE AND ACCESSORIES  
CODE: WB-02  
DESCRIPTION RUBBER BASE  
MANUFACTURER JOHNSONITE  
MATERIAL RUBBER  
COLOR 24-GREY HAZE  
SIZE 2' x COIL LENGTH  
NOTE STRAIGHT BASE AT CARPET

09 65 13 RESILIENT BASE AND ACCESSORIES  
CODE: WB-03  
DESCRIPTION RUBBER BASE  
MANUFACTURER JOHNSONITE  
MATERIAL RUBBER  
COLOR 55-SILVER GREY  
SIZE 2' x COIL LENGTH  
NOTE COVE BASE AT HARD SURFACE

09 65 13 RESILIENT BASE AND ACCESSORIES

09 65 13 RESILIENT BASE AND ACCESSORIES  
CODE: WB-04  
DESCRIPTION RUBBER BASE  
MANUFACTURER JOHNSONITE  
MATERIAL RUBBER  
COLOR 55-SILVER GREY  
SIZE 4' x COIL LENGTH  
NOTE STRAIGHT BASE AT CARPET-COVE BASE AT VCT

09 65 13 RESILIENT BASE AND ACCESSORIES

09 65 13 RESILIENT BASE AND ACCESSORIES  
CODE: WB-08  
DESCRIPTION RUBBER BASE  
MANUFACTURER JOHNSONITE  
MATERIAL RUBBER  
COLOR 55-SILVER GREY  
SIZE 4' x COIL LENGTH  
NOTE STRAIGHT BASE AT CARPET-COVE BASE AT VCT

09 68 13 TILE CARPETING

09 68 13 TILE CARPETING  
CODE: CP-01  
DESCRIPTION PUBLIC CARPET  
MANUFACTURER SHAW  
PATTERN NAME N299Y  
SIZE 24' x 24'

09 68 13 CARPET TILE  
CODE: CP-02  
DESCRIPTION PUBLIC CARPET  
MANUFACTURER TANDUS FLOORING  
PATTERN NAME SPUN 03656  
SIZE 24' x 24'

09 77 00 SPECIAL WALL SURFACING

09 77 00 SPECIAL WALL SURFACING  
CODE: SL-01  
DESCRIPTION SOLID LAMINATE WALL PANELS  
MANUFACTURER TRESPA  
NAME VIRTUON  
COLOR WHITE  
NUMBER K03.03.0  
THICKNESS 3/8"  
NOTE WITH WALL PANEL SYSTEMS, INC EXTRUSIONS AND SUPPORT SYSTEM

09 91 00 PAINTING  
CODE: P-01  
MANUFACTURER SHERWIN WILLIAMS  
NUMBER SW7008  
COLOR ALABASTER  
FINISH PER PROJECT MANUAL

09 91 00 PAINTING  
CODE: P-02  
MANUFACTURER SHERWIN WILLIAMS  
NUMBER SW7048  
COLOR URBAN BRONZE  
FINISH PER PROJECT MANUAL

09 91 00 PAINTING  
CODE: P-04  
MANUFACTURER SHERWIN WILLIAMS  
NUMBER TBD  
COLOR BLACK  
FINISH PER PROJECT MANUAL

09 91 00 PAINTING  
CODE: P-05  
MANUFACTURER SHERWIN WILLIAMS  
NUMBER SW7046  
COLOR ANONYMOUS  
FINISH PER PROJECT MANUAL

09 91 00 PAINTING  
CODE: P-06  
MANUFACTURER SHERWIN WILLIAMS  
NUMBER SW7043  
COLOR WORLIDY GRAY  
FINISH PER PROJECT MANUAL

09 91 00 PAINTING  
CODE: P-07  
MANUFACTURER SHERWIN WILLIAMS  
NUMBER SW7047  
COLOR PORPOISE  
FINISH PER PROJECT MANUAL

09 31 13 THIN-SET CERAMIC TILE

09 31 13 THIN-SET CERAMIC TILE  
CODE: CT-01  
DESCRIPTION RESTROOM FLOOR TILES  
TILE MANUFACTURE CAESAR  
TILE STYLE ABSOLUTE  
TILE COLOR DARKMOON  
TILE SIZE 30 x 60 cm  
PATTERN NAME RUNNING BOND  
GROUT MAPEI - 47 CHARCOAL

09 31 13 THIN-SET CERAMIC TILE  
CODE: CT-02  
DESCRIPTION RESTROOM WALL TILES  
TILE MANUFACTURE CAESAR  
TILE STYLE GLAM  
TILE COLOR JEWEL  
TILE SIZE 30 x 60 cm; 14.7 x 60 cm  
PATTERN NAME HORIZONTAL COORIDOR. REF TO DRAWINGS  
GROUT MAPEI - 83 WARM GRAY

09 31 13 THIN-SET CERAMIC TILE  
CODE: CT-03  
DESCRIPTION AIRSIDE MEN'S RESTROOM VESTIBULE  
TILE MANUFACTURE CTM; CLASSIC TILE & MOSAIC  
TILE STYLE CULTURAL BRICK MOSAIC  
TILE COLOR ES13 ASH GRAY  
TILE SIZE VARIES; MOSAIC PATTERN  
TILE DIRECTION HORIZONTAL  
GROUT MAPEI - 00 WHITE  
NOTE 50/50 BLEND OF GLOSSMATTE

09 31 13 THIN-SET CERAMIC TILE  
CODE: CT-04  
DESCRIPTION AIRSIDE WOMEN'S RESTROOM VESTIBULE  
TILE MANUFACTURE CTM; CLASSIC TILE & MOSAIC  
TILE STYLE CULTURAL BRICK MOSAIC  
TILE COLOR ES21 OLIVE  
TILE SIZE VARIES; MOSAIC PATTERN  
TILE DIRECTION HORIZONTAL  
GROUT MAPEI - 00 WHITE  
NOTE 50/50 BLEND OF GLOSSMATTE

09 31 13 THIN-SET CERAMIC TILE  
CODE: CT-05  
DESCRIPTION LANDSIDE MEN'S RESTROOM VESTIBULE  
TILE MANUFACTURE CTM; CLASSIC TILE & MOSAIC  
TILE STYLE CULTURAL BRICK MOSAIC  
TILE COLOR ES08 BLUE SKY  
TILE SIZE VARIES; MOSAIC PATTERN  
TILE DIRECTION HORIZONTAL  
GROUT MAPEI - 00 WHITE  
NOTE 50/50 BLEND OF GLOSSMATTE

09 31 13 THIN-SET CERAMIC TILE  
CODE: CT-06  
DESCRIPTION LANDSIDE WOMEN'S RESTROOM VESTIBULE  
TILE MANUFACTURE CTM; CLASSIC TILE & MOSAIC  
TILE STYLE CULTURAL BRICK MOSAIC  
TILE COLOR ES01 WATER GREEN  
TILE SIZE VARIES; MOSAIC PATTERN  
TILE DIRECTION HORIZONTAL  
GROUT MAPEI - 00 WHITE  
NOTE 50/50 BLEND OF GLOSSMATTE

09 31 13 THIN-SET CERAMIC TILE  
CODE: CT-07  
DESCRIPTION LANDSIDE EXTERIOR WALL PANELS  
TILE MANUFACTURE VIRAICON  
TILE STYLE VNE 1-37  
TILE COLOR VISION IGU  
TILE THICKNESS 3/16"  
NOTE INTERIOR MULLIONS AND EXTERIOR SNAP CAPS TO BE SW PORPOISE; SW 7047

09 31 13 THIN-SET CERAMIC TILE  
CODE: CT-08  
DESCRIPTION LANDSIDE EXTERIOR SOFFIT  
TILE MANUFACTURE VIRAICON  
TILE STYLE VNE 1-37  
TILE COLOR VISION IGU  
TILE THICKNESS 3/16"  
NOTE INTERIOR MULLIONS AND EXTERIOR SNAP CAPS TO BE SW PORPOISE; SW 7047

09 31 13 THIN-SET CERAMIC TILE  
CODE: CT-09  
DESCRIPTION LANDSIDE EXTERIOR WALL PANELS  
TILE MANUFACTURE VIRAICON  
TILE STYLE VNE 1-37  
TILE COLOR VISION IGU  
TILE THICKNESS 3/16"  
NOTE INTERIOR MULLIONS AND EXTERIOR SNAP CAPS TO BE SW PORPOISE; SW 7047

09 31 13 THIN-SET CERAMIC TILE  
CODE: CT-10  
DESCRIPTION LANDSIDE EXTERIOR WALL PANELS  
TILE MANUFACTURE VIRAICON  
TILE STYLE VNE 1-37  
TILE COLOR VISION IGU  
TILE THICKNESS 3/16"  
NOTE INTERIOR MULLIONS AND EXTERIOR SNAP CAPS TO BE SW PORPOISE; SW 7047

09 31 13 THIN-SET CERAMIC TILE  
CODE: CT-11  
DESCRIPTION LANDSIDE EXTERIOR WALL PANELS  
TILE MANUFACTURE VIRAICON  
TILE STYLE VNE 1-37  
TILE COLOR VISION IGU  
TILE THICKNESS 3/16"  
NOTE INTERIOR MULLIONS AND EXTERIOR SNAP CAPS TO BE SW PORPOISE; SW 7047

09 31 13 THIN-SET CERAMIC TILE  
CODE: CT-12  
DESCRIPTION LANDSIDE EXTERIOR WALL PANELS  
TILE MANUFACTURE VIRAICON  
TILE STYLE VNE 1-37  
TILE COLOR VISION IGU  
TILE THICKNESS 3/16"  
NOTE INTERIOR MULLIONS AND EXTERIOR SNAP CAPS TO BE SW PORPOISE; SW 7047

09 31 13 THIN-SET CERAMIC TILE  
CODE: CT-13  
DESCRIPTION LANDSIDE EXTERIOR WALL PANELS  
TILE MANUFACTURE VIRAICON  
TILE STYLE VNE 1-37  
TILE COLOR VISION IGU  
TILE THICKNESS 3/16"  
NOTE INTERIOR MULLIONS AND EXTERIOR SNAP CAPS TO BE SW PORPOISE; SW 7047

09 31 13 THIN-SET CERAMIC TILE  
CODE: CT-14  
DESCRIPTION LANDSIDE EXTERIOR WALL PANELS  
TILE MANUFACTURE VIRAICON  
TILE STYLE VNE 1-37  
TILE COLOR VISION IGU  
TILE THICKNESS 3/16"  
NOTE INTERIOR MULLIONS AND EXTERIOR SNAP CAPS TO BE SW PORPOISE; SW 7047

09 31 13 THIN-SET CERAMIC TILE  
CODE: CT-15  
DESCRIPTION LANDSIDE EXTERIOR WALL PANELS  
TILE MANUFACTURE VIRAICON  
TILE STYLE VNE 1-37  
TILE COLOR VISION IGU  
TILE THICKNESS 3/16"  
NOTE INTERIOR MULLIONS AND EXTERIOR SNAP CAPS TO BE SW PORPOISE; SW 7047

09 31 13 THIN-SET CERAMIC TILE  
CODE: CT-16  
DESCRIPTION LANDSIDE EXTERIOR WALL PANELS  
TILE MANUFACTURE VIRAICON  
TILE STYLE VNE 1-37  
TILE COLOR VISION IGU  
TILE THICKNESS 3/16"  
NOTE INTERIOR MULLIONS AND EXTERIOR SNAP CAPS TO BE SW PORPOISE; SW 7047

09 31 13 THIN-SET CERAMIC TILE  
CODE: CT-17  
DESCRIPTION LANDSIDE EXTERIOR WALL PANELS  
TILE MANUFACTURE VIRAICON  
TILE STYLE VNE 1-37  
TILE COLOR VISION IGU  
TILE THICKNESS 3/16"  
NOTE INTERIOR MULLIONS AND EXTERIOR SNAP CAPS TO BE SW PORPOISE; SW 7047

09 31 13 THIN-SET CERAMIC TILE  
CODE: CT-18  
DESCRIPTION LANDSIDE EXTERIOR WALL PANELS  
TILE MANUFACTURE VIRAICON  
TILE STYLE VNE 1-37  
TILE COLOR VISION IGU  
TILE THICKNESS 3/16"  
NOTE INTERIOR MULLIONS AND EXTERIOR SNAP CAPS TO BE SW PORPOISE; SW 7047

09 31 13 THIN-SET CERAMIC TILE  
CODE: CT-19  
DESCRIPTION LANDSIDE EXTERIOR WALL PANELS  
TILE MANUFACTURE VIRAICON  
TILE STYLE VNE 1-37  
TILE COLOR VISION IGU  
TILE THICKNESS 3/16"  
NOTE INTERIOR MULLIONS AND EXTERIOR SNAP CAPS TO BE SW PORPOISE; SW 7047

09 31 13 THIN-SET CERAMIC TILE  
CODE: CT-20  
DESCRIPTION LANDSIDE EXTERIOR WALL PANELS  
TILE MANUFACTURE VIRAICON  
TILE STYLE VNE 1-37  
TILE COLOR VISION IGU  
TILE THICKNESS 3/16"  
NOTE INTERIOR MULLIONS AND EXTERIOR SNAP CAPS TO BE SW PORPOISE; SW 7047

09 31 13 THIN-SET CERAMIC TILE  
CODE: CT-21  
DESCRIPTION LANDSIDE EXTERIOR WALL PANELS  
TILE MANUFACTURE VIRAICON  
TILE STYLE VNE 1-37  
TILE COLOR VISION IGU  
TILE THICKNESS 3/16"  
NOTE INTERIOR MULLIONS AND EXTERIOR SNAP CAPS TO BE SW PORPOISE; SW 7047

06 64 00 PLASTIC SHEET PANELING

06 64 00 PLASTIC SHEET PANELING  
CODE: WC-01  
MANUFACTURER KEMLITE COMPANY INC.  
MATERIAL FIRE-X GLASBORD WITH SURFSEAL  
COLOR 48 PEARL GRAY  
NOTE 48" WIDE X FULL WALL HEIGHT, U.O.N.

06 61 16 SOLID SURFACING FABRICATIONS  
CODE: SS-01  
DESCRIPTION SOLID SURFACE AT RESTROOM VANITY  
MANUFACTURER FORMICA  
NUMBER 601  
COLOR BLEACHED CONCRETE

07 42 13 METAL WALL PANELS  
CODE: M-03  
DESCRIPTION AIRSIDE EXTERIOR WALL PANELS  
MATERIAL ALUMINUM  
SIZE 12" WIDE  
COLOR SW AMAZING GRAY, SW7044  
FINISH KYNAR  
NOTE VERTICALLY ORIENTED INTERLOCKING FLAT PANELS

07 42 13 METAL WALL PANELS  
CODE: M-07  
DESCRIPTION MECHANICAL WELL EXT WALL PANELS  
MATERIAL ALUMINUM  
SIZE 18" HIGH  
COLOR SW PORPOISE, SW7047  
FINISH KYNAR  
NOTE HORIZONTALLY ORIENTED INTERLOCKING SHEET PANELS

07 42 43 COMPOSITE METAL WALL PANELS  
CODE: M-01  
DESCRIPTION LANDSIDE EXTERIOR WALL PANELS  
MATERIAL ALUMINUM  
THICKNESS 3/16"  
COLOR SW PORPOISE, SW7047  
FINISH KYNAR

07 42 43 COMPOSITE METAL WALL PANELS  
CODE: M-02  
DESCRIPTION LANDSIDE EXTERIOR SOFFIT  
MATERIAL ALUMINUM  
THICKNESS 3/16"  
COLOR SW PORPOISE, SW7047  
FINISH KYNAR

07 61 00 SHEET METAL ROOFING  
CODE: M-10  
DESCRIPTION STANDING SEAM METAL ROOFING  
MATERIAL ALUMINUM  
THICKNESS .028"  
COLOR SW URBAN BRONZE, SW7048  
FINISH KYNAR

08 80 00 GLAZING  
CODE: G-01  
DESCRIPTION LANDSIDE GLAZING AT SSCP  
MANUFACTURER VIRAICON  
TYPE VNE 1-37  
FINISH VISION IGU  
NOTE INTERIOR MULLIONS AND EXTERIOR SNAP CAPS TO BE SW PORPOISE; SW 7047

08 80 00 GLAZING  
CODE: G-02  
DESCRIPTION LANDSIDE GLAZING AT TICKET HALL  
MANUFACTURER VIRAICON  
TYPE VE 13-2M  
FINISH VISION IGU  
NOTE INTERIOR MULLIONS AND EXTERIOR SNAP CAPS TO BE SW PORPOISE; SW 7047

08 80 00 GLAZING  
CODE: G-03  
DESCRIPTION AIRSIDE GLAZING  
MANUFACTURER VIRAICON  
TYPE VNE3-63  
FINISH VISION IGU  
NOTE INTERIOR MULLIONS AND EXTERIOR SNAP CAPS TO MATCH EXISTING BLACK

08 80 00 GLAZING  
CODE: G-04  
DESCRIPTION AIRSIDE SPANDREL GLAZING  
MANUFACTURER VIRAICON  
TYPE VNE3-63 #4 SURFACE PAINTED GRAY  
FINISH SPANDREL IGU  
NOTE INTERIOR MULLIONS AND EXTERIOR SNAP CAPS TO MATCH EXISTING BLACK

08 80 00 INTERIOR GLAZING  
CODE: IG-02  
DESCRIPTION TRANSLUCENT GLAZING  
TYPE TEMPERED GLASS  
FINISH 50% TRANSLUCENT FILM  
COLOR WHITE

08 80 00 INTERIOR GLAZING  
CODE: IG-03  
DESCRIPTION CLEAR GLAZING  
TYPE TEMPERED GLASS  
FINISH CLEAR

08 80 00 INTERIOR GLAZING  
CODE: IG-04  
DESCRIPTION ONE WAY VISION GLASS  
TYPE TEMPERED GLASS  
FINISH ONE WAY FILM

08 83 00 MIRRORS  
CODE: IG-01  
DESCRIPTION MIRROR GLAZING  
FINISH Mirror

09 51 33 ACOUSTICAL METAL PAN CEILING  
CODE: ACT-04  
DESCRIPTION ACOUSTICAL METAL PAN CEILINGS  
TILE MANUFACTURE ARMSTRONG  
TILE STYLE 2' X 8'  
TILE COLOR METALWORKS RH200 SERIES  
TILE SIZE TO MATCH SHERWIN WILLIAM PORPOISE; SW 7047  
TILE THICKNESS PER MANUFACTURER'S RECOMENDATIONS

09 64 00 WOOD FLOORING  
CODE: WF-01  
DESCRIPTION WOOD FLOORING  
MANUFACTURER ROBBINS SPORTS SURFACES  
MATERIAL XL 450  
COLOR AUBURN  
SIZE 2.25" WIDE STRIPS

03 36 00 POLISHED CONCRETE

03 36 00 POLISHED CONCRETE  
CODE: CS-03  
DESCRIPTION POLISHED CONCRETE  
FINISH LARGE AGGREGATE, HIGH SHEEN WITH SEALER ON NATURAL CONCRETE  
NOTE MECHANICAL DRY POLISH

03 36 00 POLISHED CONCRETE  
CODE: CS-04  
DESCRIPTION POLISHED CONCRETE  
FINISH LARGE AGGREGATE, HIGH SHEEN WITH SEALER CONCRETE WITH DCS #22378, CHOCOLATE PIGMENT @ 5% ADDITION RATE  
NOTE MECHANICAL DRY POLISH

04 22 00 CONCRETE MASONRY UNIT

04 22 00 GROUND FACE CMU  
CODE: GF-01  
DESCRIPTION AIRSIDE CMU FACADE  
MANUFACTURER JANDRIS & SONS  
COLOR P-108  
SIZE NOMINAL 8' x 16'  
PATTERN NAME RUNNING BOND  
NOTE FACTORY COATED

04 42 00 EXTERIOR STONE CLADDING

04 42 00 EXTERIOR STONE CLADDING  
CODE: ST-01  
MATERIAL GRANITE  
NAME WOODBURY GRAY  
FINISH HONED  
NOTE JOINTS TO ALIGN WITH CENTERLINE OF THE MULLIONS ABOVE

05 75 00 FORMED METAL FABRICATION

05 75 00 FORMED METAL FABRICATION  
CODE: M-04  
DESCRIPTION INTERIOR METAL WALL PANEL  
MATERIAL STAINLESS STEEL  
FINISH #4  
NOTE .040 THICK FRONT PANEL ON MDF WITH .028 ALUM. LAMINATED WITH HOT BOB EPOXY TO BACK

05 75 00 FORMED METAL FABRICATION  
CODE: M-06  
DESCRIPTION INTERIOR METAL WALL PANEL  
MATERIAL ALUMINUM  
COLOR SW ANONYMOUS, SW7046  
NOTE SHOP PAINTED .040 THICK FRONT PANEL ON MDF WITH .028 ALUM. LAMINATED WITH HOT BOB EPOXY TO BACK

05 75 00 FORMED METAL FABRICATION  
CODE: M-08  
DESCRIPTION INTERIOR METAL WALL PANEL  
MATERIAL ALUMINUM  
COLOR SW WORLIDLY GRAY, SW7043  
NOTE SHOP PAINTED .040 THICK FRONT PANEL ON MDF WITH .028 ALUM. LAMINATED WITH HOT BOB EPOXY TO BACK

05 75 00 FORMED METAL FABRICATION  
CODE: M-09  
DESCRIPTION INTERIOR METAL WALL PANELS  
MATERIAL ALUMINUM  
THICKNESS 3/16"  
COLOR SW PORPOISE, SW7047  
FINISH KYNAR

05 75 00 METAL WALL PANELS  
CODE: M-11  
DESCRIPTION LANDSIDE INTERIOR WALL PANELS  
MATERIAL ALUMINUM  
THICKNESS 3/16"  
COLOR SW PORPOISE, SW7047  
FINISH KYNAR

05 75 00 METAL WALL PANELS  
CODE: M-12  
DESCRIPTION INTERIOR PERFORATED WALL PANEL  
MATERIAL ALUMINUM  
THICKNESS 3/16"  
COLOR SW PORPOISE, SW7047  
FINISH KYNAR

05 75 00 FORMED METAL FABRICATION  
CODE: WB-01  
DESCRIPTION METAL BASE  
MATERIAL STAINLESS STEEL  
FINISH #4

05 72 00 ORNAMENTAL HANDRAILS AND RAILINGS  
CODE: OM-01  
DESCRIPTION STAINLESS STEEL  
FINISH #4

06 26 14 SOLID MINERAL PROFILE PANELING  
CODE: DF-01  
DESCRIPTION FEATURE WALL  
MANUFACTURER MODULAR ARTS, INC  
TILE STYLE FLO  
TILE DIRECTION DIRECTION  
TILE SIZE 32" X32"  
TILE THICKNESS VARIES; 1" MAX

06 40 23 INTERIOR ARCHITECTURAL WOODWORK  
CODE: PL-01  
DESCRIPTION PLASTIC LAMINATE FOR MILLWORK  
MANUFACTURER FORMICA  
COLOR PLATINUM  
FINISH MATTE  
NOTE PROVIDE PVD EDGE TO MATCH AS REQUIRED

06 40 23 INTERIOR ARCHITECTURAL WOODWORK  
CODE: PL-02  
DESCRIPTION PLASTIC LAMINATE FOR MILLWORK @ ATO  
MANUFACTURER WILSONART  
COLOR D92-60 DOVE GRAY  
FINISH MATTE  
NOTE PROVIDE PVD EDGE TO MATCH AS REQUIRED

06 40 23 INTERIOR ARCHITECTURAL WOODWORK  
CODE: SS-02  
DESCRIPTION SOLID SURFACE  
MANUFACTURER FORMICA  
NUMBER 601  
COLOR BLEACHED CONCRETE

06 40 23 INTERIOR ARCHITECTURAL WOODWORK  
CODE: M-08  
DESCRIPTION STAINLESS STEEL BAR STOCK  
MATERIAL STAINLESS STEEL  
FINISH #4  
THICKNESS 1/2"

06 40 23 INTERIOR ARCHITECTURAL WOODWORK  
CODE: M-09  
DESCRIPTION STAINLESS STEEL  
FINISH #4

SHEET NOTES

Portland International Jetport


1001 Westbrook Street  
Portland, Maine 04102

2020 K Street, Northwest  
Suite 200  
Washington DC 20006  
Telephone 202.721.5200  
Facsimile 202.872.8587

Gensler

Date	Description
07/11/08	SCHEMATIC DESIGN
09/22/08	DESIGN DEVELOPMENT
12/03/08	75% CONSTRUCTION DOCUMENTS
01/23/09	95% CONSTRUCTION DOCUMENTS
10/26/09	ISSUED FOR PERMIT
11/21/09	ADDENDUM #2
08/03/09	BULLETIN #79
145/09/01/11	ISSUED FOR CONSTRUCTION

Seal/Signature

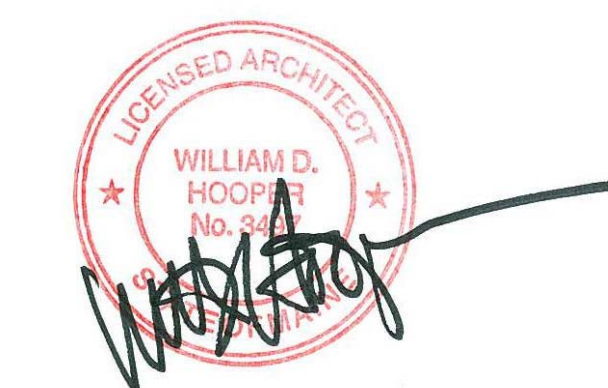

Project Name  
PJM Terminal Enhancement

Project Number  
09.6395.000

Description  
FINISH MATERIALS SCHEDULE

Scale

A00.20

© 2009 Gensler