

SHEET NOTES

Portland International
Jetport
1001 Westbrook Street
Portland, Maine 04102

2020 K Street, Northwest
Suite 200
Washington DC 20006
Telephone 202.721.5200
Facsimile 202.872.8587


Gensler

Date	Description
10/26/09	ISSUED FOR PERMIT
9 02/08/10	BULLETIN #6
145 09/01/11	ISSUED FOR CONSTRUCTION

GENERAL NOTES

- A PROVIDE R-10 POLYSTYRENE BD INSULATION UNDERNEATH SLAB ON GRADE REFER TO SECTION 07 21 00 IN THE PROJECT MANUAL FOR ADDITIONAL INFORMATION.
- B PROVIDE R-8 SPRAY CELLULOSE INSULATION UNDERNEATH SUSPENDED DECK REFER TO SECTION 07 21 29 IN THE PROJECT MANUAL FOR ADDITIONAL INFORMATION.
- C PROVIDE R-11 SPRAY CELLULOSE INSULATION UNDERNEATH SUSPENDED DECK REFER TO SECTION 07 21 29 IN THE PROJECT MANUAL FOR ADDITIONAL INFORMATION.
- D PROVIDE R-13 SPRAY CELLULOSE INSULATION UNDERNEATH SUSPENDED DECK REFER TO SECTION 07 21 29 IN THE PROJECT MANUAL FOR ADDITIONAL INFORMATION.
- E PROVIDE R-19 SPRAY CELLULOSE INSULATION UNDERNEATH SUSPENDED DECK REFER TO SECTION 07 21 29 IN THE PROJECT MANUAL FOR ADDITIONAL INFORMATION.
- F NOT IN CONTRACT (NIC)

Seal/Signature

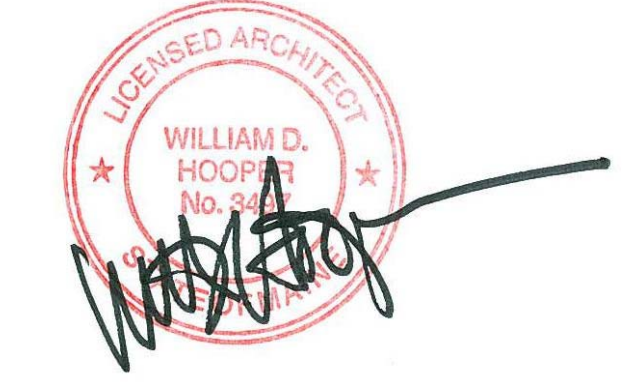

Project Name
PJM Terminal Enhancement

Project Number
09.6395.000

Description
UNDERSLAB INSULATION DIAGRAM - LEVEL 3

Scale
As indicated

A00.62

© 2009 Gensler