

SHEET NOTES


- 01 SLIDING DOOR JAMB TO BE BUTT-JOINED WITH ADJACENT STOREFRONT MULLION
- 02 ARCHITECTURAL EXPOSED CONCRETE COLUMN WITH CS-02 CONCRETE SEALER. RE: PROJECT MANUAL SECTION 03 53 00
- 03 FLIGHT INFORMATION DISPLAY SYSTEM: COORDINATE MOUNTING AND POWER REQUIREMENTS.
- 04 FIRE SHUTTER
- 05 EXISTING FINISHES TO REMAIN. PATCH AND REPAIR WALLS, FLOORS AND CEILINGS AS REQUIRED.
- 06 NEW FINISHES TO MATCH EXISTING. PATCH AND REPAIR WALLS, FLOORS AND CEILING AS REQUIRED TO RECEIVE NEW FINISH.
- 07 GATE COUNTER MILLWORK
- 08 ALL EQUIPMENT SHOWN IN SECURITY AREA TO BE PROVIDED BY TSA. LAYOUT SHOWN FOR COORDINATION ONLY.
- 09 LINE OF SOFFIT ABOVE
- 10 SIGNAGE PYLON
- 12 FIN TUBE ENCLOSURE. RE: MECHANICAL DRAWINGS FOR FIN TUBE INFORMATION.
- 13 PASSENGER BOARDING BRIDGE. OWNER PROVIDED. INSTALLED BY CONTRACTOR
- 14 PATCH AND REPAIR WALL TO MATCH ADJACENT EXISTING WALL IN TYPE AND CONSTRUCTION.
- 15 LINE OF HEADER ABOVE
- 16 REINSTALL SALVAGED FASCIA AT EXISTING CANOPY. REPAIR AND PAINT TO MATCH EXISTING. CANOPY CONSTRUCTION TO MATCH EXISTING. RE: STRUCTURAL DRAWINGS FOR MORE INFORMATION.

Portland International Jetport

1001 Westbrook Street
Portland, Maine 04102

Gensler

2020 K Street, Northwest
Suite 200
Washington DC 20006
Telephone 202.721.5200
Facsimile 202.872.8587

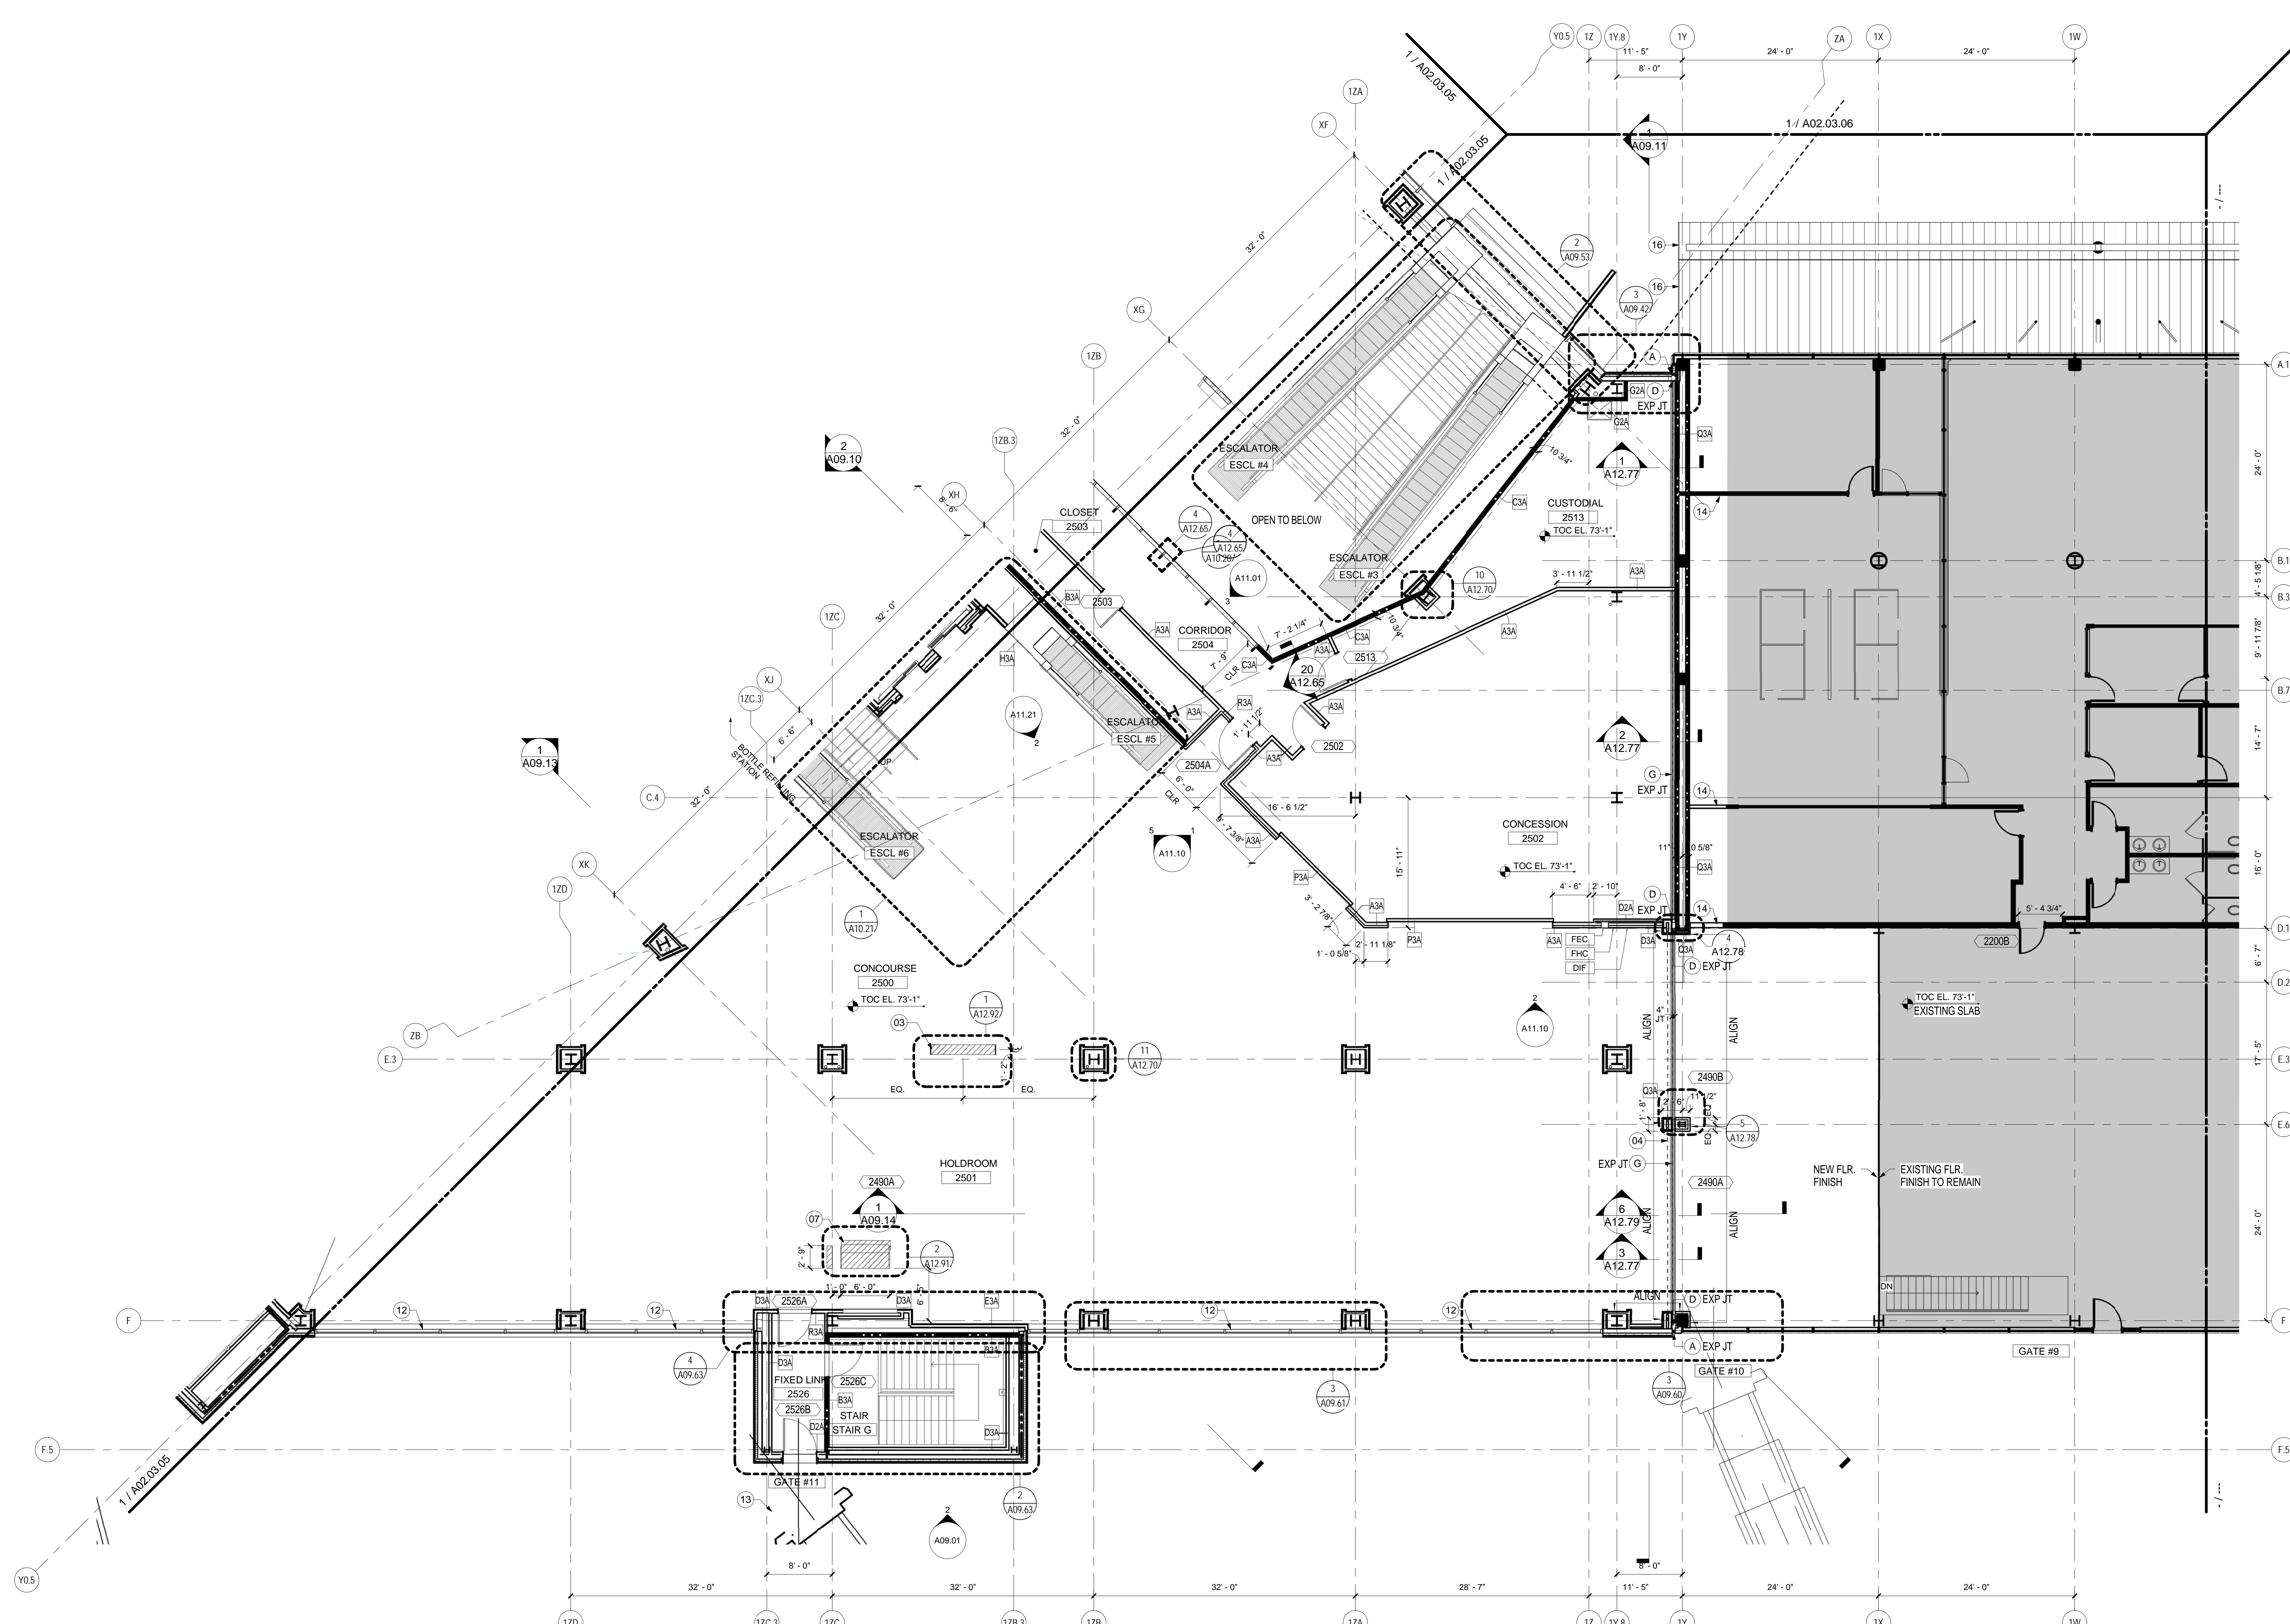


EXPANSION JOINTS

- (A) MODEL: SEISMIC COLORSEAL 4" (COLOR: BRONZE) MFG: EMSEAL
- (B) MODEL: FWS 400 (COLOR: GRAY) MFG: C/S GROUP
- (C) MODEL: FWS 400 MFX-4W FIRE BARRIER (COLOR: GRAY) MFG: C/S GROUP
- (D) MODEL: FWS 400 (COLOR: WHITE) MFG: C/S GROUP
- (E) MODEL: APW 400 MFG: C/S GROUP
- (F) MODEL: WFR3 (COLOR: WHITE) MFG: EMSEAL OR EQUIVALENT
- (G) MODEL: GTPM-400 HD MFG: C/S GROUP
- (H) MODEL: FWSC-400 (COLOR: WHITE) MFG: C/S GROUP
- (J) MODEL: BRJ-400 W/ FIRE BARRIER MFG: C/S GROUP
- (K) MODEL: BRJW-400 W/ FIRE BARRIER MFG: C/S GROUP

GENERAL NOTES

- A ALL DIMENSIONS ARE TO FINISHED FACE OF MATERIAL. COORDINATE WITH FINISH THICKNESS.
- B AP LOCKABLE FLUSH METAL ACCESS PANEL 12"X12" PAINTED TO MATCH WALL COLOR.

KEY PLAN

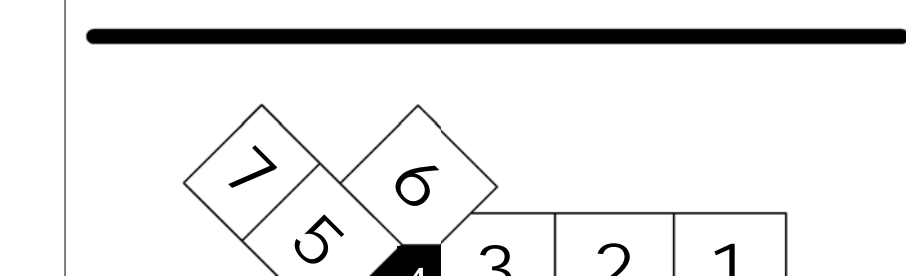

Date	Description
07/11/08	SCHEMATIC DESIGN
09/22/08	DESIGN DEVELOPMENT
12/03/08	75% CONSTRUCTION DOCUMENTS
01/23/09	95% CONSTRUCTION DOCUMENTS
10/26/09	ISSUED FOR PERMIT
11/12/09	ADDENDUM #2
145 09/01/11	ISSUED FOR CONSTRUCTION

Seal/Signature

Project Name
PJM Terminal Enhancement

Project Number
09.6395.000

Description
CONSTRUCTION PLAN - LEVEL 3 - ZONE 4

Scale
As indicated

A02.03.04

© 2009 Gensler