


Portland International
Jetport

1001 Westbrook Street
Portland, Maine 04102

2020 K Street, Northwest
Suite 200
Washington, DC 20006
Telephone 202.721.5200
Facsimile 202.872.8587

Gensler

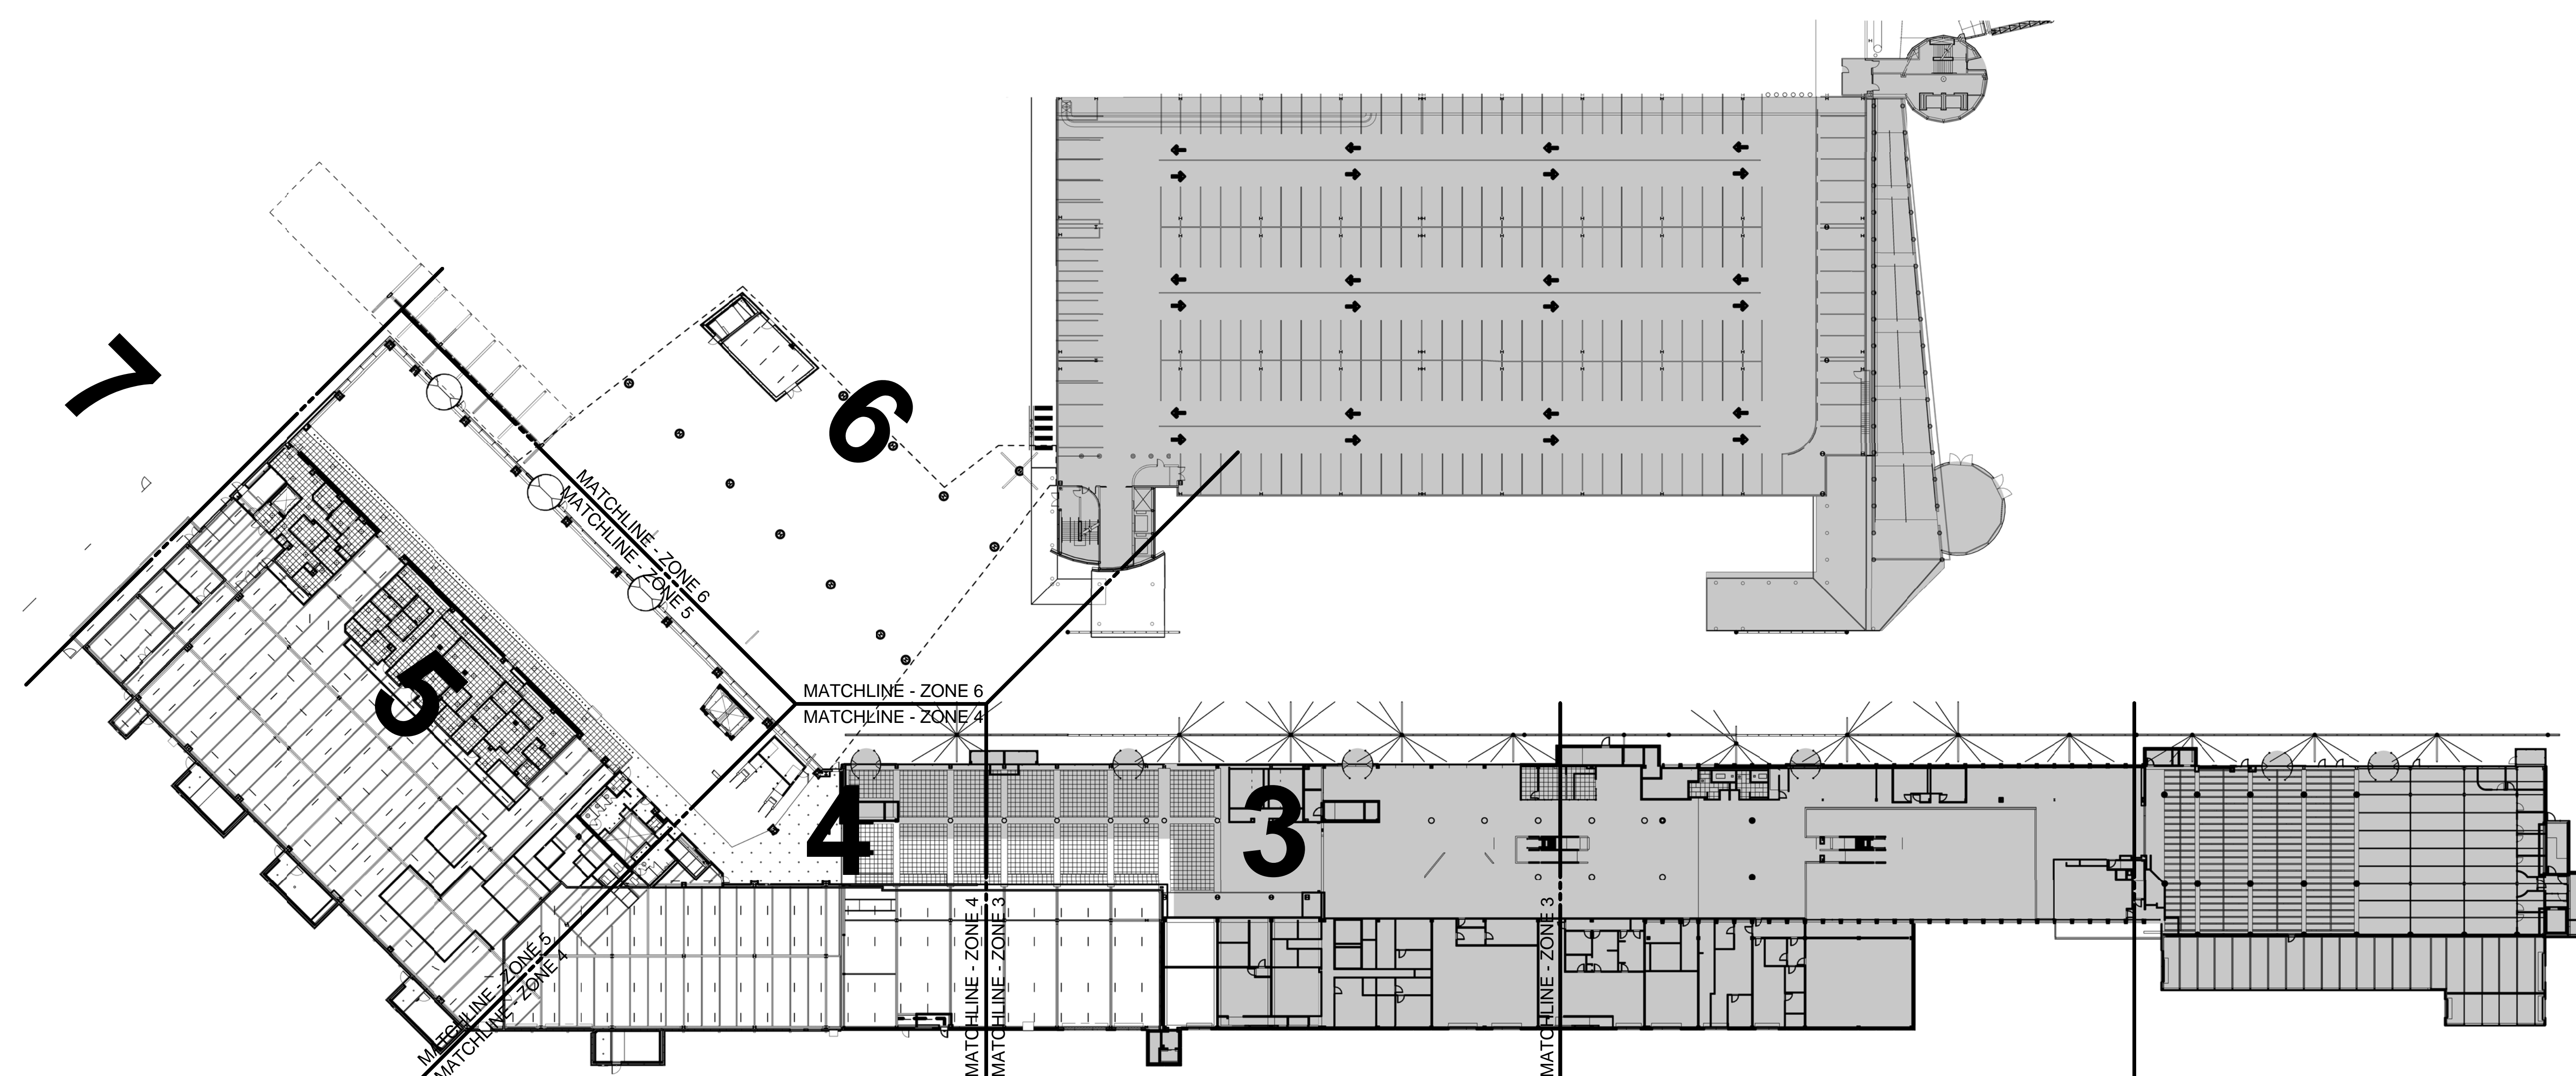


| Date | Description |
|--------------|----------------------------|
| 07/11/08 | SCHEMATIC DESIGN |
| 09/22/08 | DESIGN DEVELOPMENT |
| 12/03/08 | 75% CONSTRUCTION DOCUMENTS |
| 01/23/09 | 95% CONSTRUCTION DOCUMENTS |
| 10/26/09 | ISSUED FOR PERMIT |
| 145 09/01/11 | ISSUED FOR CONSTRUCTION |

GENERAL NOTES

NOT IN CONTRACT (NIC)

Seal/Signature

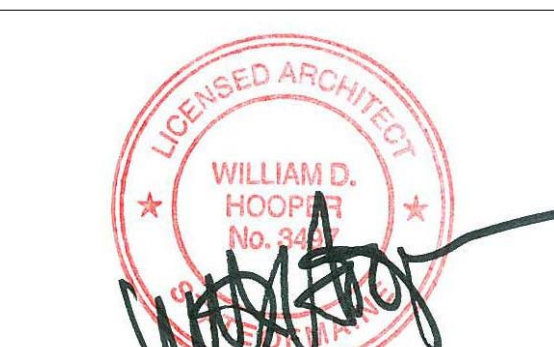

Project Name
PWM Terminal Enhancement

Project Number
09.6395.000

Description
REFLECTED CEILING PLAN - LEVEL 2 - ZONING DIAGRAM

Scale
As indicated

A04.02.00

© 2009 Gensler