

FINISH PLAN - LEVEL 1 - ZONE 3

SCALE: 1/8" = 1'-0"

A01.DS4-G11

SHEET NOTES

- 01 NO PAINT OR BASE AT INTERIOR WALLS
- 02 EXISTING FLOOR FINISH TO REMAIN. REPLACE DAMAGED TILE AS REQUIRED TO MEET NEW CONSTRUCTION.
- 03 CONTRACTION JOINT
- 04 1/2" ZINC DIVIDER STRIP, TYP. REFER TO 2/A12.73
- 05 NO FINISH.
- 06 PROVIDE WP-01 CORNER GUARD
- 07 SEE A05.02 SERIES FOR FINISH INFORMATION IN THIS AREA
- 08 ALL EXISTING TO REMAIN. ROOM TO BE USED BY OWNER FOR BHS STORAGE AND MAINTENANCE


ROOM FINISH GROUPS

- 1) MDF/DF/ELEC CLOSETS
WALLS: P-01
BASE: WB-04
FLOORS: RT-01
- 2) BOH SUPPORT
WALLS: P-06
BASE: WB-04
FLOORS: RT-02
- 3) MECH/ELEC RM
WALLS: P-01
BASE: WB-03
FLOORS: CS-01
- 4) SERV. CORR
WALLS: P-06/ WP-01
BASE: WB-04
FLOORS: CS-01
- 5) STORAGE SPACES
WALLS: P-06
BASE: WB-04
FLOORS: CS-01
- 6) VESTIBULE/SERV. CORR
WALLS: P-06/ WP-01 (2'-10" HIGH A.F.F.)
BASE: WB-04
FLOORS: RT-02
- 7) EGRESS STAIRS
WALLS: P-06
FLOORS: CS-01
RAILINGS: P-05
- 8) SECURITY OPS
WALLS: P-01
BASE: WB-02
FLOORS: CP-01
- 9) ATO SPACE
WALLS: P-10
BASE: WB-08
FLOORS: CP-02
- 10) ATO KITCHENETTE
WALLS: P-10
BASE: WB-08
FLOORS: RT-03
- 11) ATO MDF/DF ROOMS
WALLS: P-10
BASE: WB-08
FLOORS: RT-01
- 12) ATO SPACE
WALLS: P-12
BASE: WB-08
FLOORS: CP-02
- 13) ATO KITCHENETTE
WALLS: P-12
BASE: WB-08
FLOORS: RT-04
- 14) ATO MDF/DF ROOMS
WALLS: P-12
BASE: WB-08
FLOORS: RT-01

GENERAL NOTES

- A ALL WALL FINISHES TO BE PAINTED IN P-01 U.O.N.
- B ALL FLOOR FINISHES TO BE CS-01 U.O.N.
- C FOR TRANSITIONS DETAILS REFER TO A12.73
- D FOR TRANSITIONS BETWEEN CONCRETE AND RESILIENT TILE REFER TO DETAIL 4/A12.76
- E FOR TRANSITIONS BETWEEN CARPET AND CONCRETE REFER TO DETAIL 5/A12.76
- F FOR TRANSITIONS BETWEEN RESILIENT TILE AND CARPET REFER TO DETAIL 3/A12.76
- G FOR TRANSITION BETWEEN CONCRETE AND CERAMIC TILE REFER TO DETAIL 5/A12.76
- H FOR TRANSITION BETWEEN CONCRETE CS-03 AND CS-04 REFER TO DETAIL 7/A12.76
- I FOR EXTERIOR FINISHES REFER TO EXTERIOR ELEVATIONS FOR ADDITIONAL INFORMATION.
- J WP-01 WALL PROTECTION TO BE 2'-10" HIGH AFF. U.O.N.

KEY PLAN

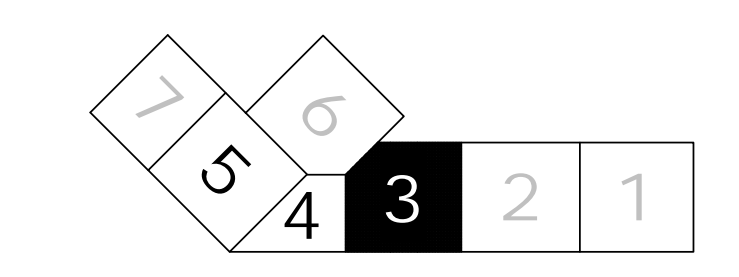

Portland International Jetport
1001 Westbrook Street
Portland, Maine 04102

Gensler
2020 K Street, Northwest
Suite 200
Washington DC 20006
Telephone 202.721.5200
Facsimile 202.872.8587

Date	Description
09/22/08	DESIGN DEVELOPMENT
12/03/08	75% CONSTRUCTION DOCUMENTS
01/23/09	95% CONSTRUCTION DOCUMENTS
10/26/09	ISSUED FOR PERMIT
145 09/01/11	ISSUED FOR CONSTRUCTION

Seal/Signature

Project Name
PJM Terminal Enhancement

Project Number
09.6395.000

Description
FINISH PLAN - LEVEL 1 - ZONE 3

Scale
As indicated

A05.01.03

© 2009 Gensler