

SHEET NOTES

- 01 NO PAINT OR BASE AT INTERIOR WALLS
- 02 EXISTING FLOOR FINISH TO REMAIN. REPLACE DAMAGED TILES AS REQUIRED TO MEET NEW CONSTRUCTION
- 03 EXPANSION JOINT
- 04 SOFF CUT CONTROL JOINT, TYP. REFER TO 8/A12.76
- 06 ALL EXISTING TO REMAIN. ROOM TO BE USED BY OWNER FOR BHS STORAGE AND MAINTENANCE
- 07 REFER TO ELEVATION FOR FINISHES
- 08 PATCH, REPAIR AND MATCH EXISTING FLOORING IN THIS AREA AS REQUIRED
- 09 PAINT AND BASE TO MATCH EXISTING FINISHES IN THIS AREA
- 10 PROVIDE WP-01 CORNER GUARD
- 11 FOR TRANSITION BETWEEN CONCRETE CS-03 AND CONCRETE CS-04 REFER TO DETAIL 7/A12.76
- 12 INTERIOR OF ELEVATOR HOISTWAY TO BE PAINTED P-01

Portland International Jetport
 1001 Westbrook Street
 Portland, Maine 04102

Gensler
 2020 K Street, Northwest
 Suite 200
 Washington, DC 20006
 Telephone: 202.721.5200
 Facsimile: 202.872.8587


ROOM FINISH GROUPS

- 1) MDF/DF/ELEC CLOSETS
 WALLS: P-01
 BASE: WB-04
 FLOORS: RT-01
- 2) BOH SUPPORT
 WALLS: P-06
 BASE: WB-04
 FLOORS: RT-02
- 3) MECH/ELEC RM
 WALLS: P-01
 BASE: WB-03
 FLOORS: CS-01
- 4) SERV. CORR
 WALLS: P-08/WP-01
 BASE: WB-04
 FLOORS: CS-01
- 5) STORAGE SPACES
 WALLS: P-06
 BASE: WB-04
 FLOORS: CS-01
- 6) VESTIBULE/SERV. CORR
 WALLS: P-06/WP-01 (2'-10" HIGH A.F.F.)
 BASE: WB-04
 FLOORS: RT-02
- 7) EGRESS STAIRS
 WALLS: P-08
 FLOORS: CS-01
 RAILINGS: P-05
- 8) SECURITY OPS
 WALLS: P-01
 BASE: WB-02
 FLOORS: CP-01
- 9) ATO SPACE
 WALLS: P-10
 BASE: WB-08
 FLOORS: CP-02
- 10) ATO KITCHENETTE
 WALLS: P-10
 BASE: WB-08
 FLOORS: RT-03
- 11) ATO MDF/DF ROOMS
 WALLS: P-10
 BASE: WB-08
 FLOORS: RT-01
- 12) ATO SPACE
 WALLS: P-12
 BASE: WB-08
 FLOORS: CP-02
- 13) ATO KITCHENETTE
 WALLS: P-12
 BASE: WB-08
 FLOORS: RT-04
- 14) ATO MDF/DF ROOMS
 WALLS: P-12
 BASE: WB-08
 FLOORS: RT-01


GENERAL NOTES

- A ALL WALL FINISHES TO BE PAINTED IN P-01 U.O.N.
- B ALL FLOOR FINISHES TO BE CS-01 U.O.N.
- C FOR TRANSITIONS: DETAILS REFER TO A12.73
- D FOR TRANSITIONS BETWEEN CONCRETE AND RESILIENT TILE REFER TO DETAIL 4/A12.76
- E FOR TRANSITIONS BETWEEN CARPET AND CONCRETE REFER TO DETAIL 3/A12.76
- F FOR TRANSITIONS BETWEEN RESILIENT TILE AND CARPET REFER TO DETAIL 3/A12.76
- G FOR TRANSITION BETWEEN CONCRETE AND CERAMIC TILE REFER TO DETAIL 3/A12.76
- H FOR TRANSITION BETWEEN CONCRETE CS-03 AND CS-04 REFER TO DETAIL 7/A12.76
- I FOR EXTERIOR FINISHES REFER TO EXTERIOR ELEVATIONS FOR ADDITIONAL INFORMATION.
- J WP-01 WALL PROTECTION TO BE 2'-10" HIGH AFF. U.O.N.

KEY PLAN

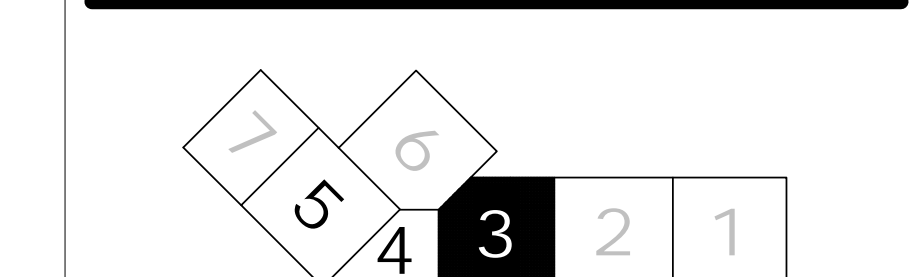

Date	Description
09/22/08	DESIGN DEVELOPMENT
12/03/08	75% CONSTRUCTION DOCUMENTS
01/23/09	95% CONSTRUCTION DOCUMENTS
10/26/09	ISSUED FOR PERMIT
145 09/01/11	ISSUED FOR CONSTRUCTION

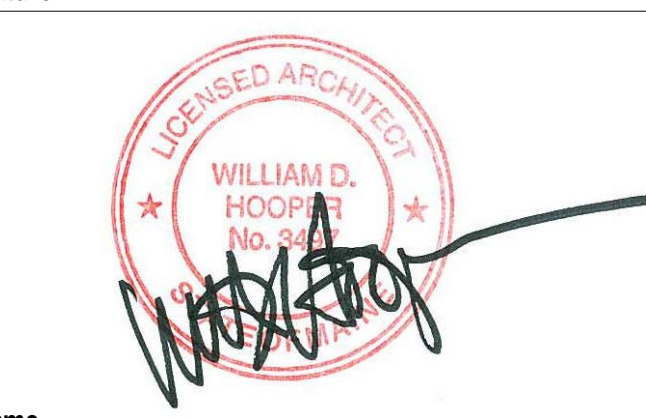Seal/Signature


Project Name
 PWM Terminal Enhancement

Project Number
 09.6395.000

Description
 FINISH PLAN - LEVEL 2 - ZONE 3

Scale
 As indicated

A05.02.03

© 2009 Gensler