


Portland International
Jetport

1001 Westbrook Street
Portland, Maine 04102

2020 K Street, Northwest
Suite 200
Washington DC 20006
Telephone 202.721.5200
Facsimile 202.872.8587

Gensler

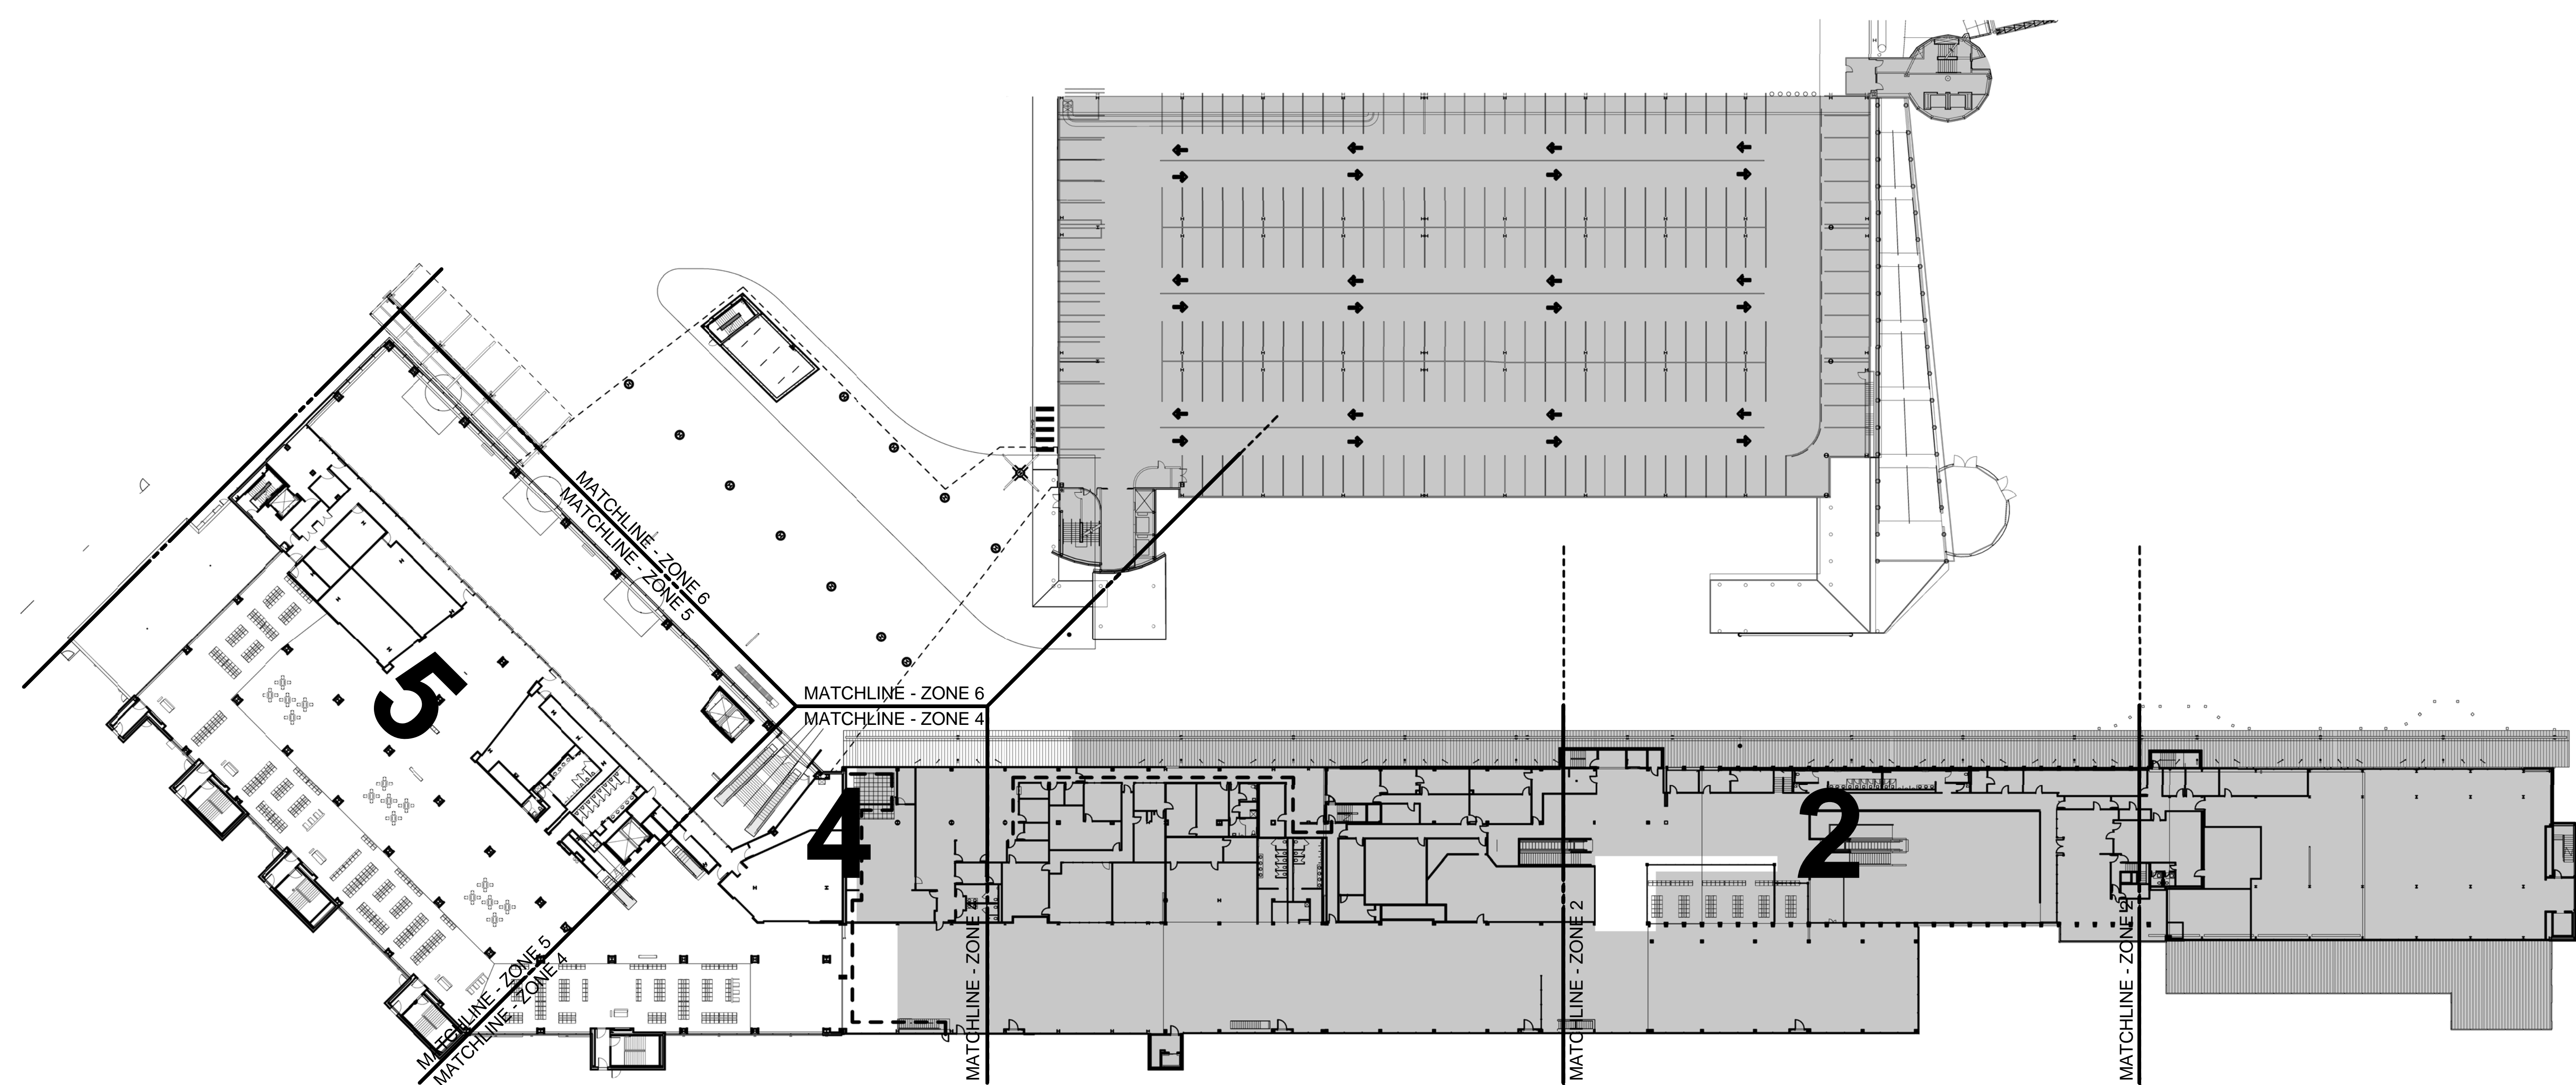

Date	Description
09/22/08	DESIGN DEVELOPMENT
12/03/08	75% CONSTRUCTION DOCUMENTS
01/23/09	95% CONSTRUCTION DOCUMENTS
10/26/09	ISSUED FOR PERMIT
145 09/01/11	ISSUED FOR CONSTRUCTION

Seal/Signature

GENERAL NOTES

- NOT IN CONTRACT (NIC)
- A. FURNITURE SHOWN FOR REFERENCE ONLY. AUTHORITY TO PURCHASE UNDER A SEPARATE CONTRACT.

FOR REFERENCE ONLY


Project Name
PJM Terminal Enhancement

Project Number
09.6395.000

Description
FURNITURE PLAN - LEVEL 3 - ZONING DIAGRAM

Scale
As indicated

A06.03.00

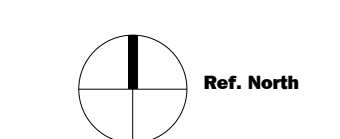

© 2009 Gensler