

ENLARGED PLAN @ ATO 1520


SCALE: 1/4" = 1'-0"

A02.01.05

ENLARGED PLAN @ ATO 1523

SCALE: 1/4" = 1'-0"

A02.02.05

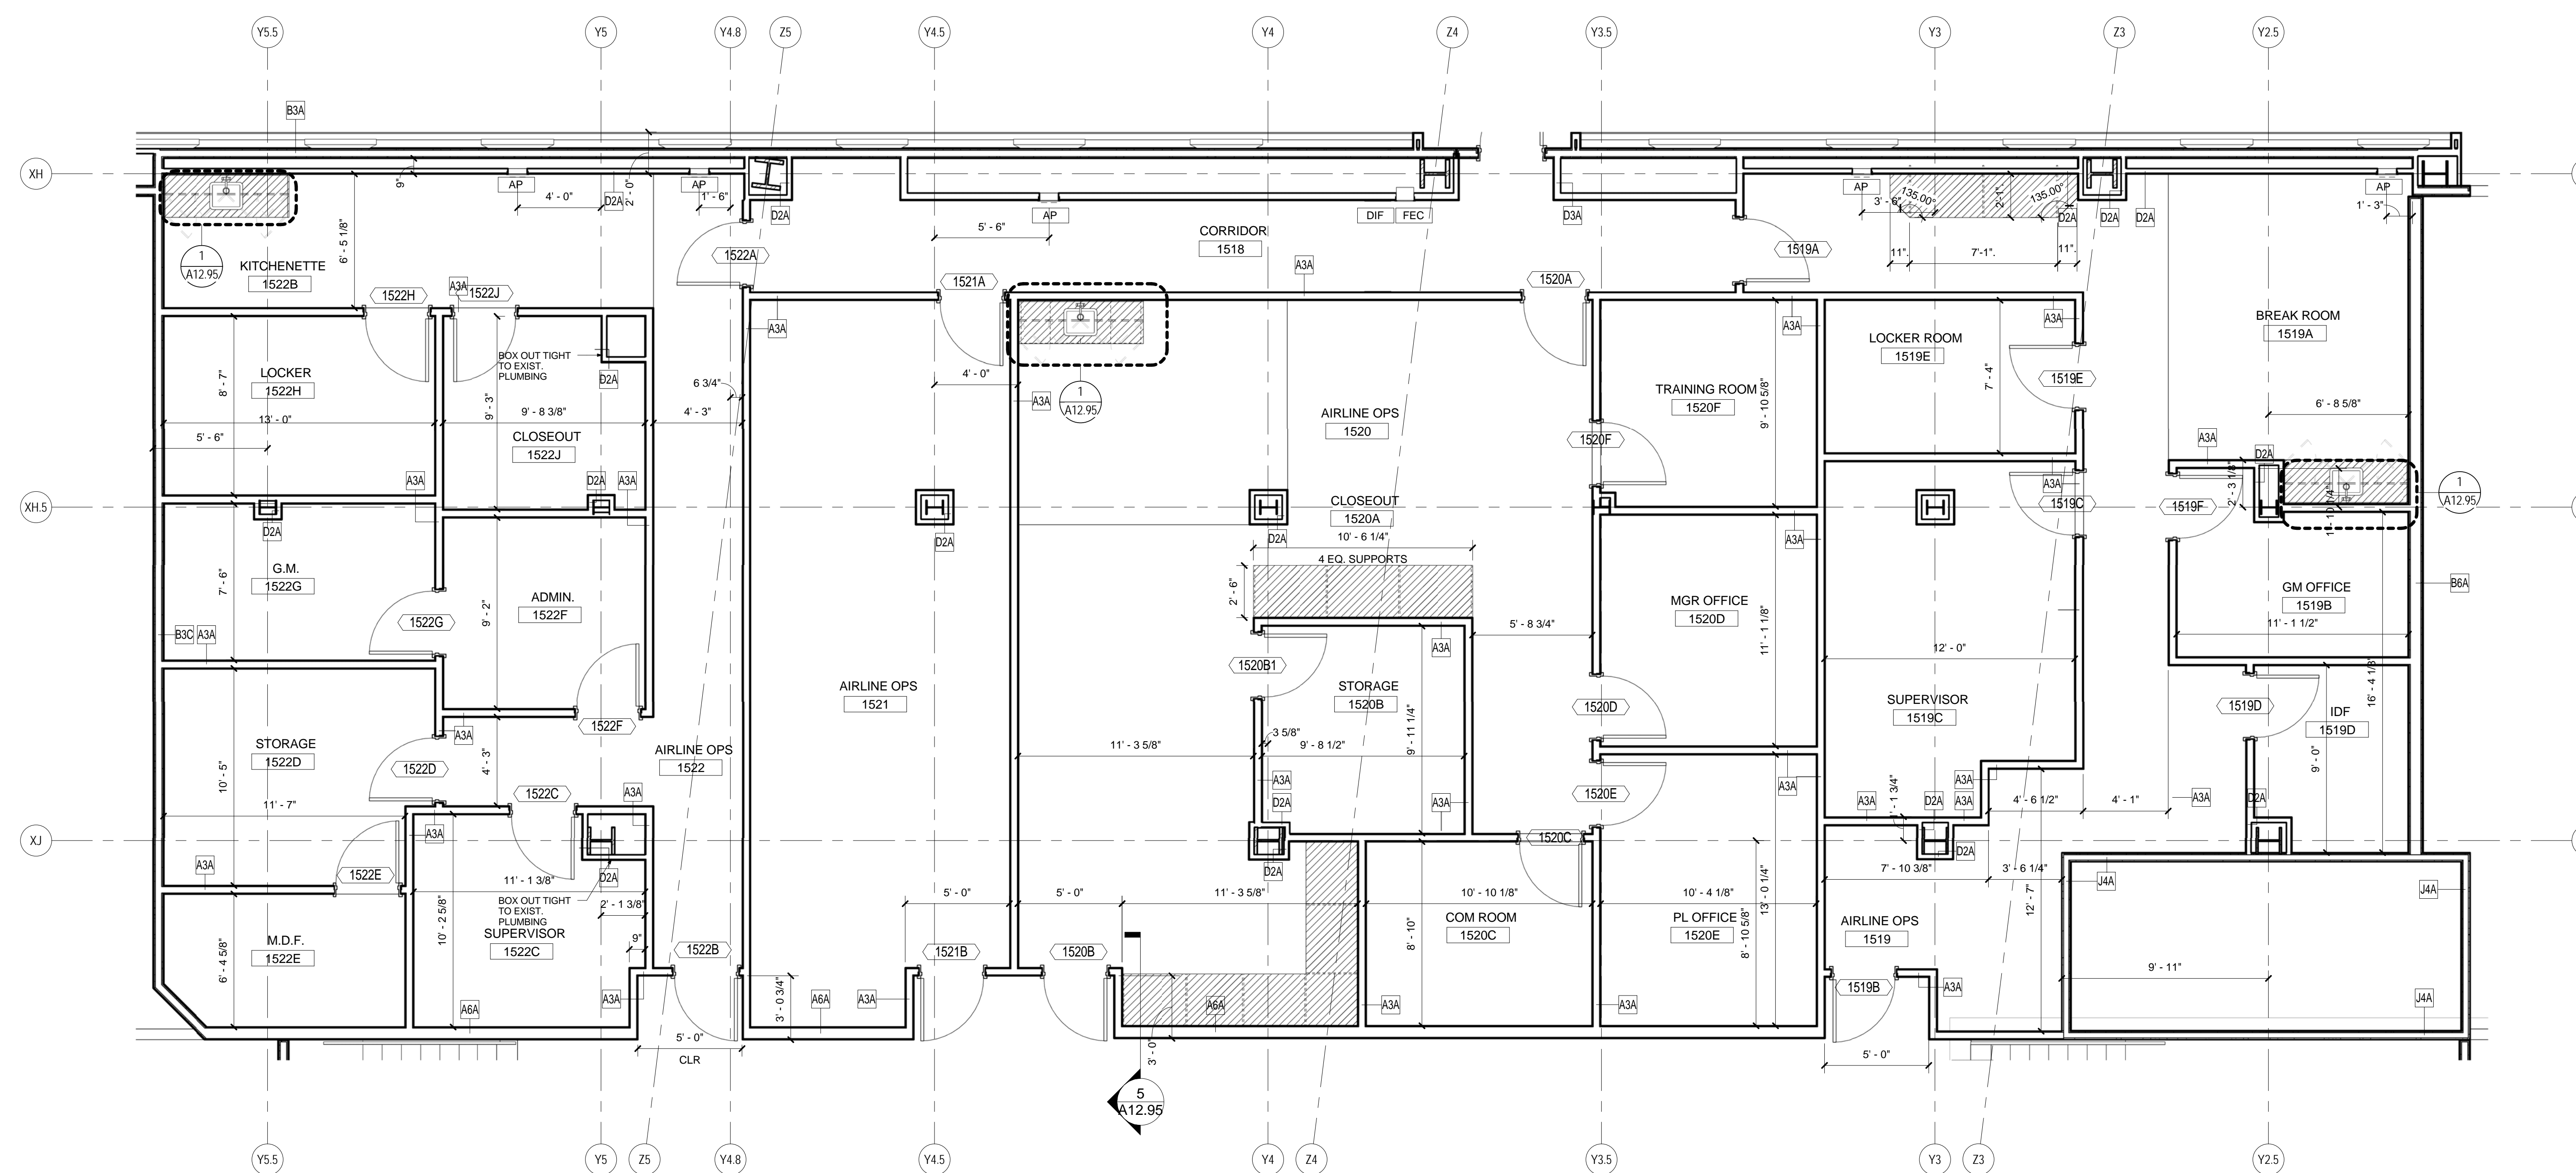

ENLARGED PLAN - LEVEL 2 - ATO

SCALE: 1/4" = 1'-0"


A02.02.05

GENERAL NOTES

- A ALL DIMENSIONS ARE TO FINISHED FACE OF MATERIAL. COORDINATE WITH FINISH THICKNESS.
- B [AP] LOCKABLE FLUSH METAL ACCESS PANEL 12"X12" PAINTED TO MATCH WALL COLOR.

Date	Description
98 03/07/11	BULLETIN #79
145 08/01/11	ISSUED FOR CONSTRUCTION

Seal/Signature

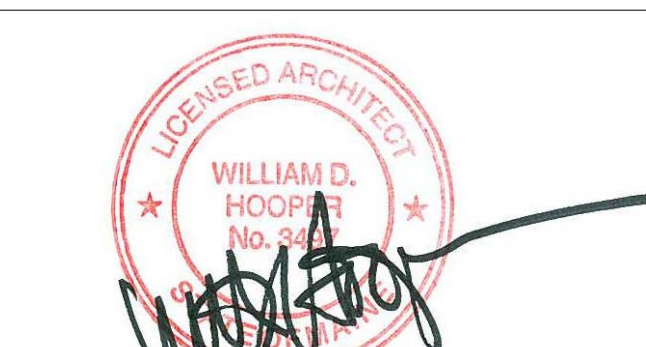

Project Name
PJM Terminal Enhancement

Project Number
09.6395.000

Description
ENLARGED CONSTRUCTION PLANS - ATO

Scale
As indicated

A08.02

© 2009 Gensler