




WALL TYPE E.2 - ELEVATION WEST
SCALE: 3/8" = 1'-0"
A09.63

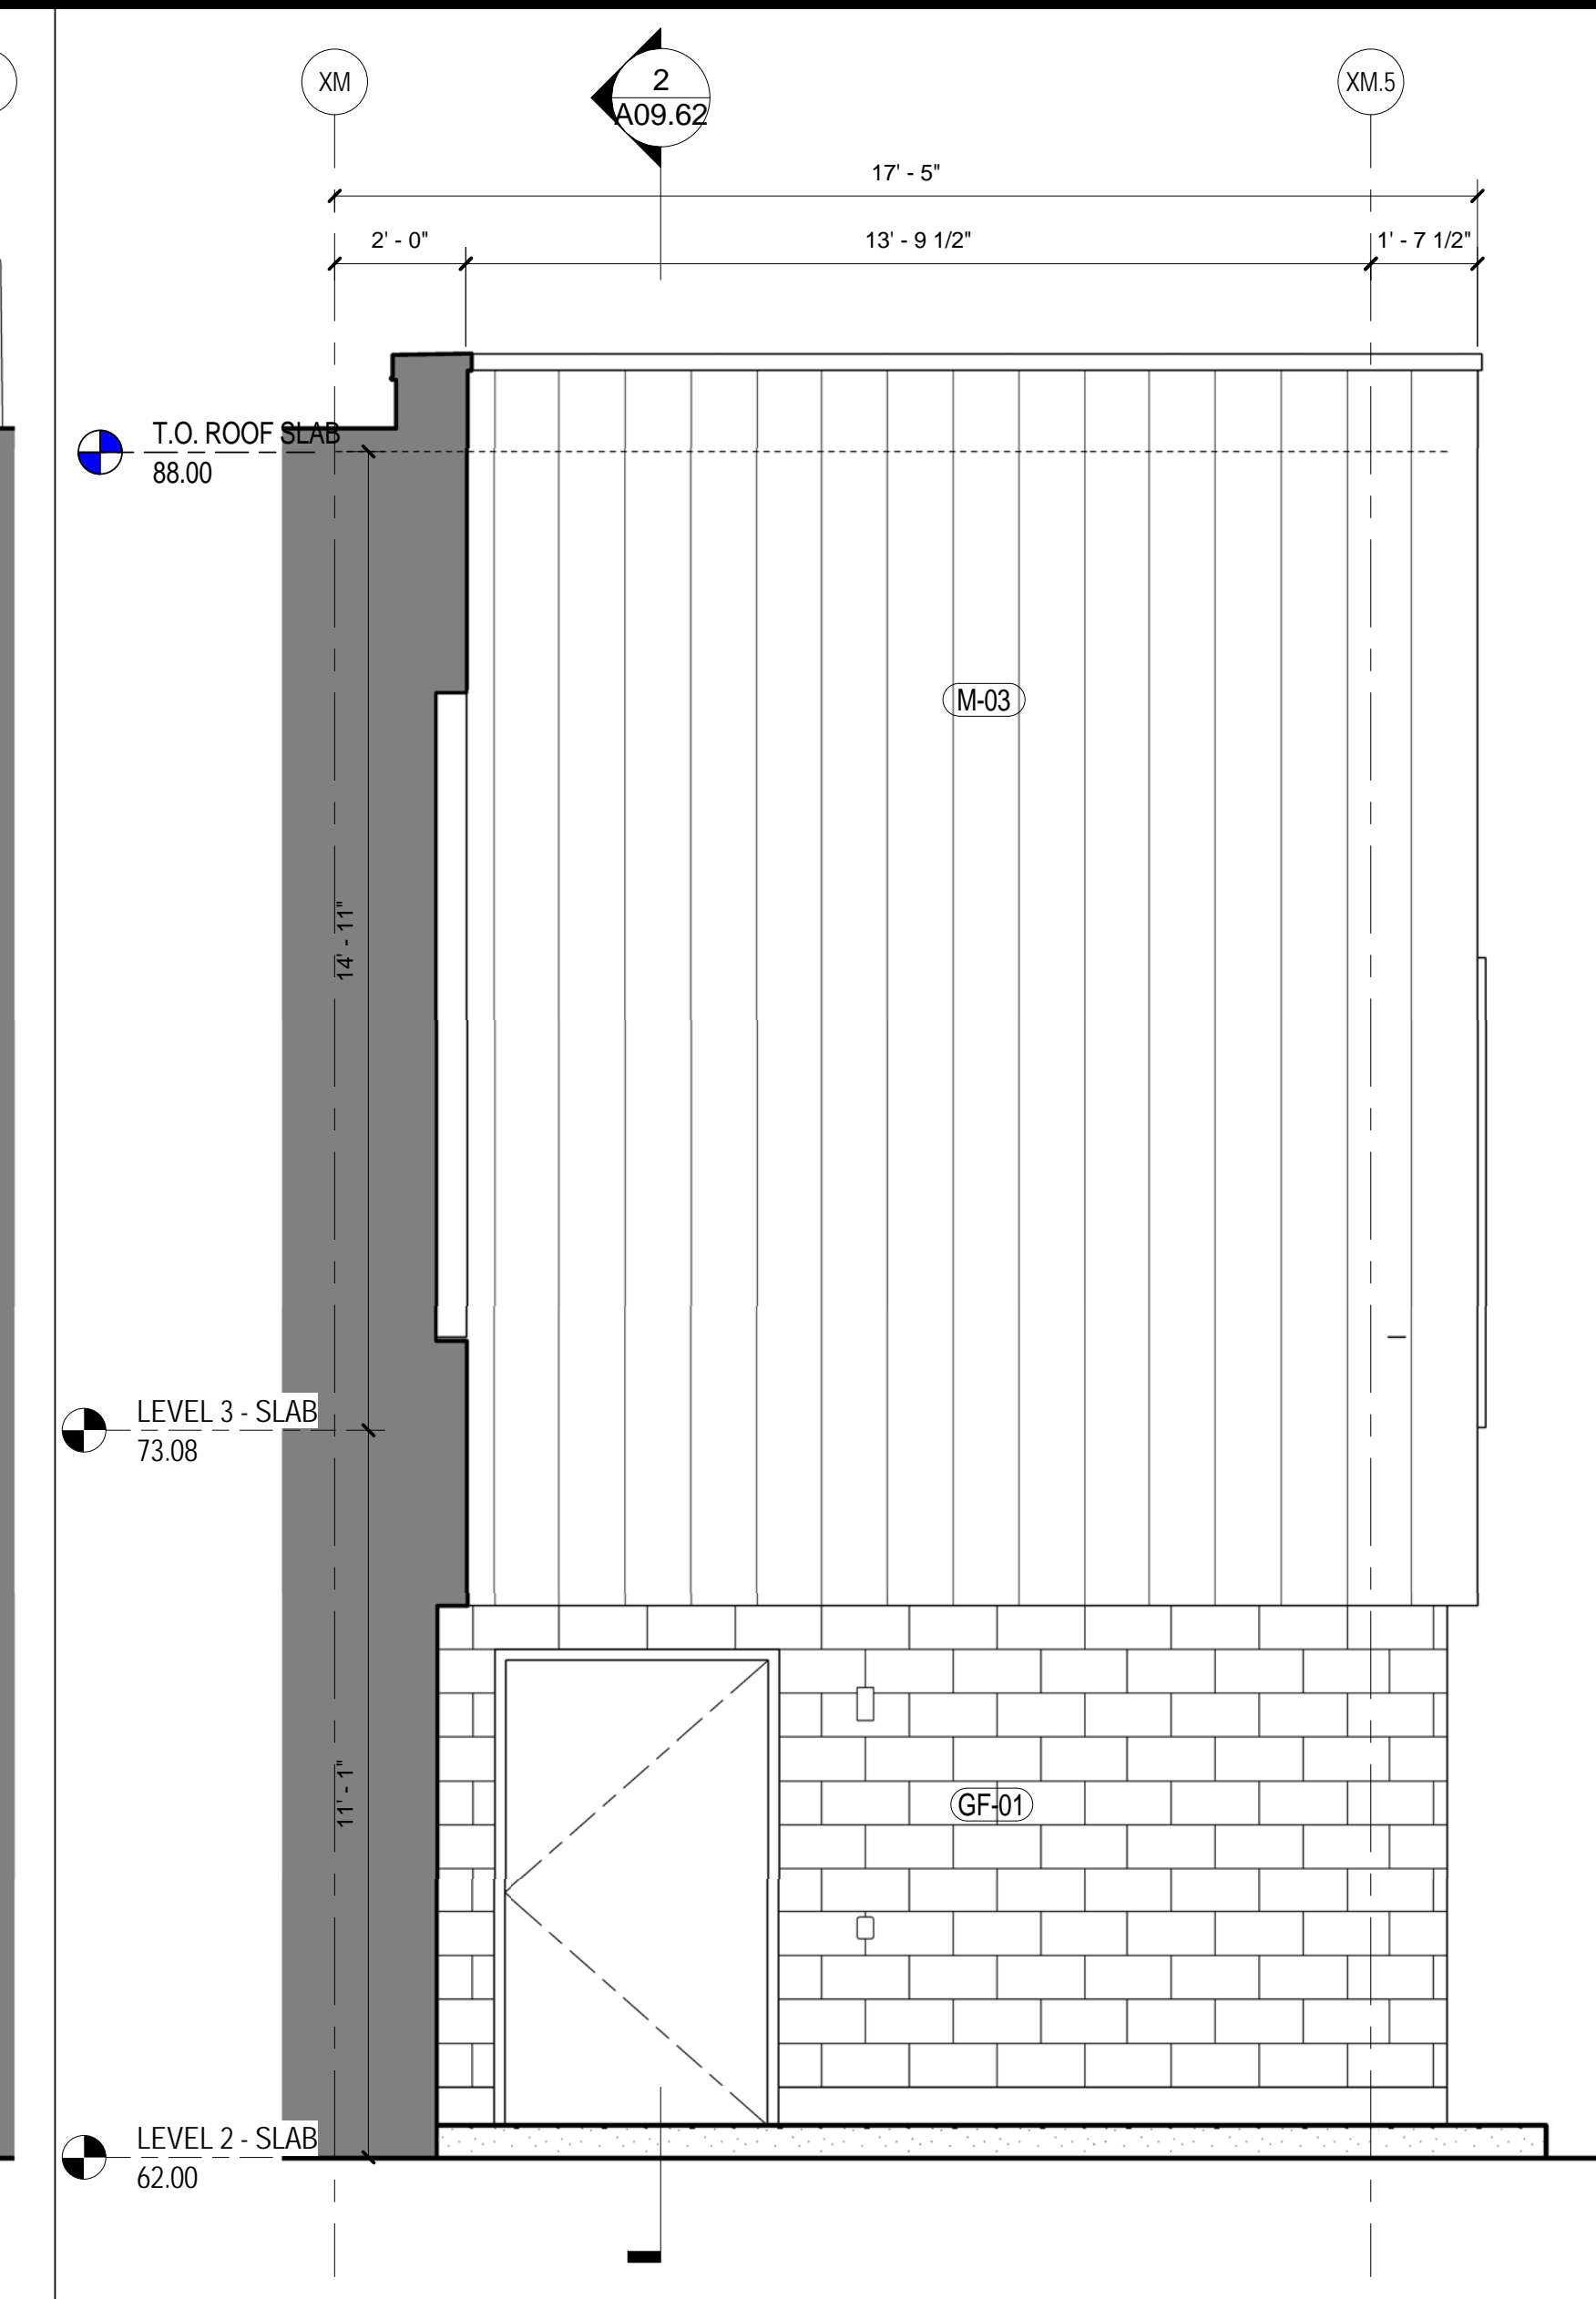


WALL TYPE E.2 - ELEVATION EAST
SCALE: 3/8" = 1'-0"
A09.63

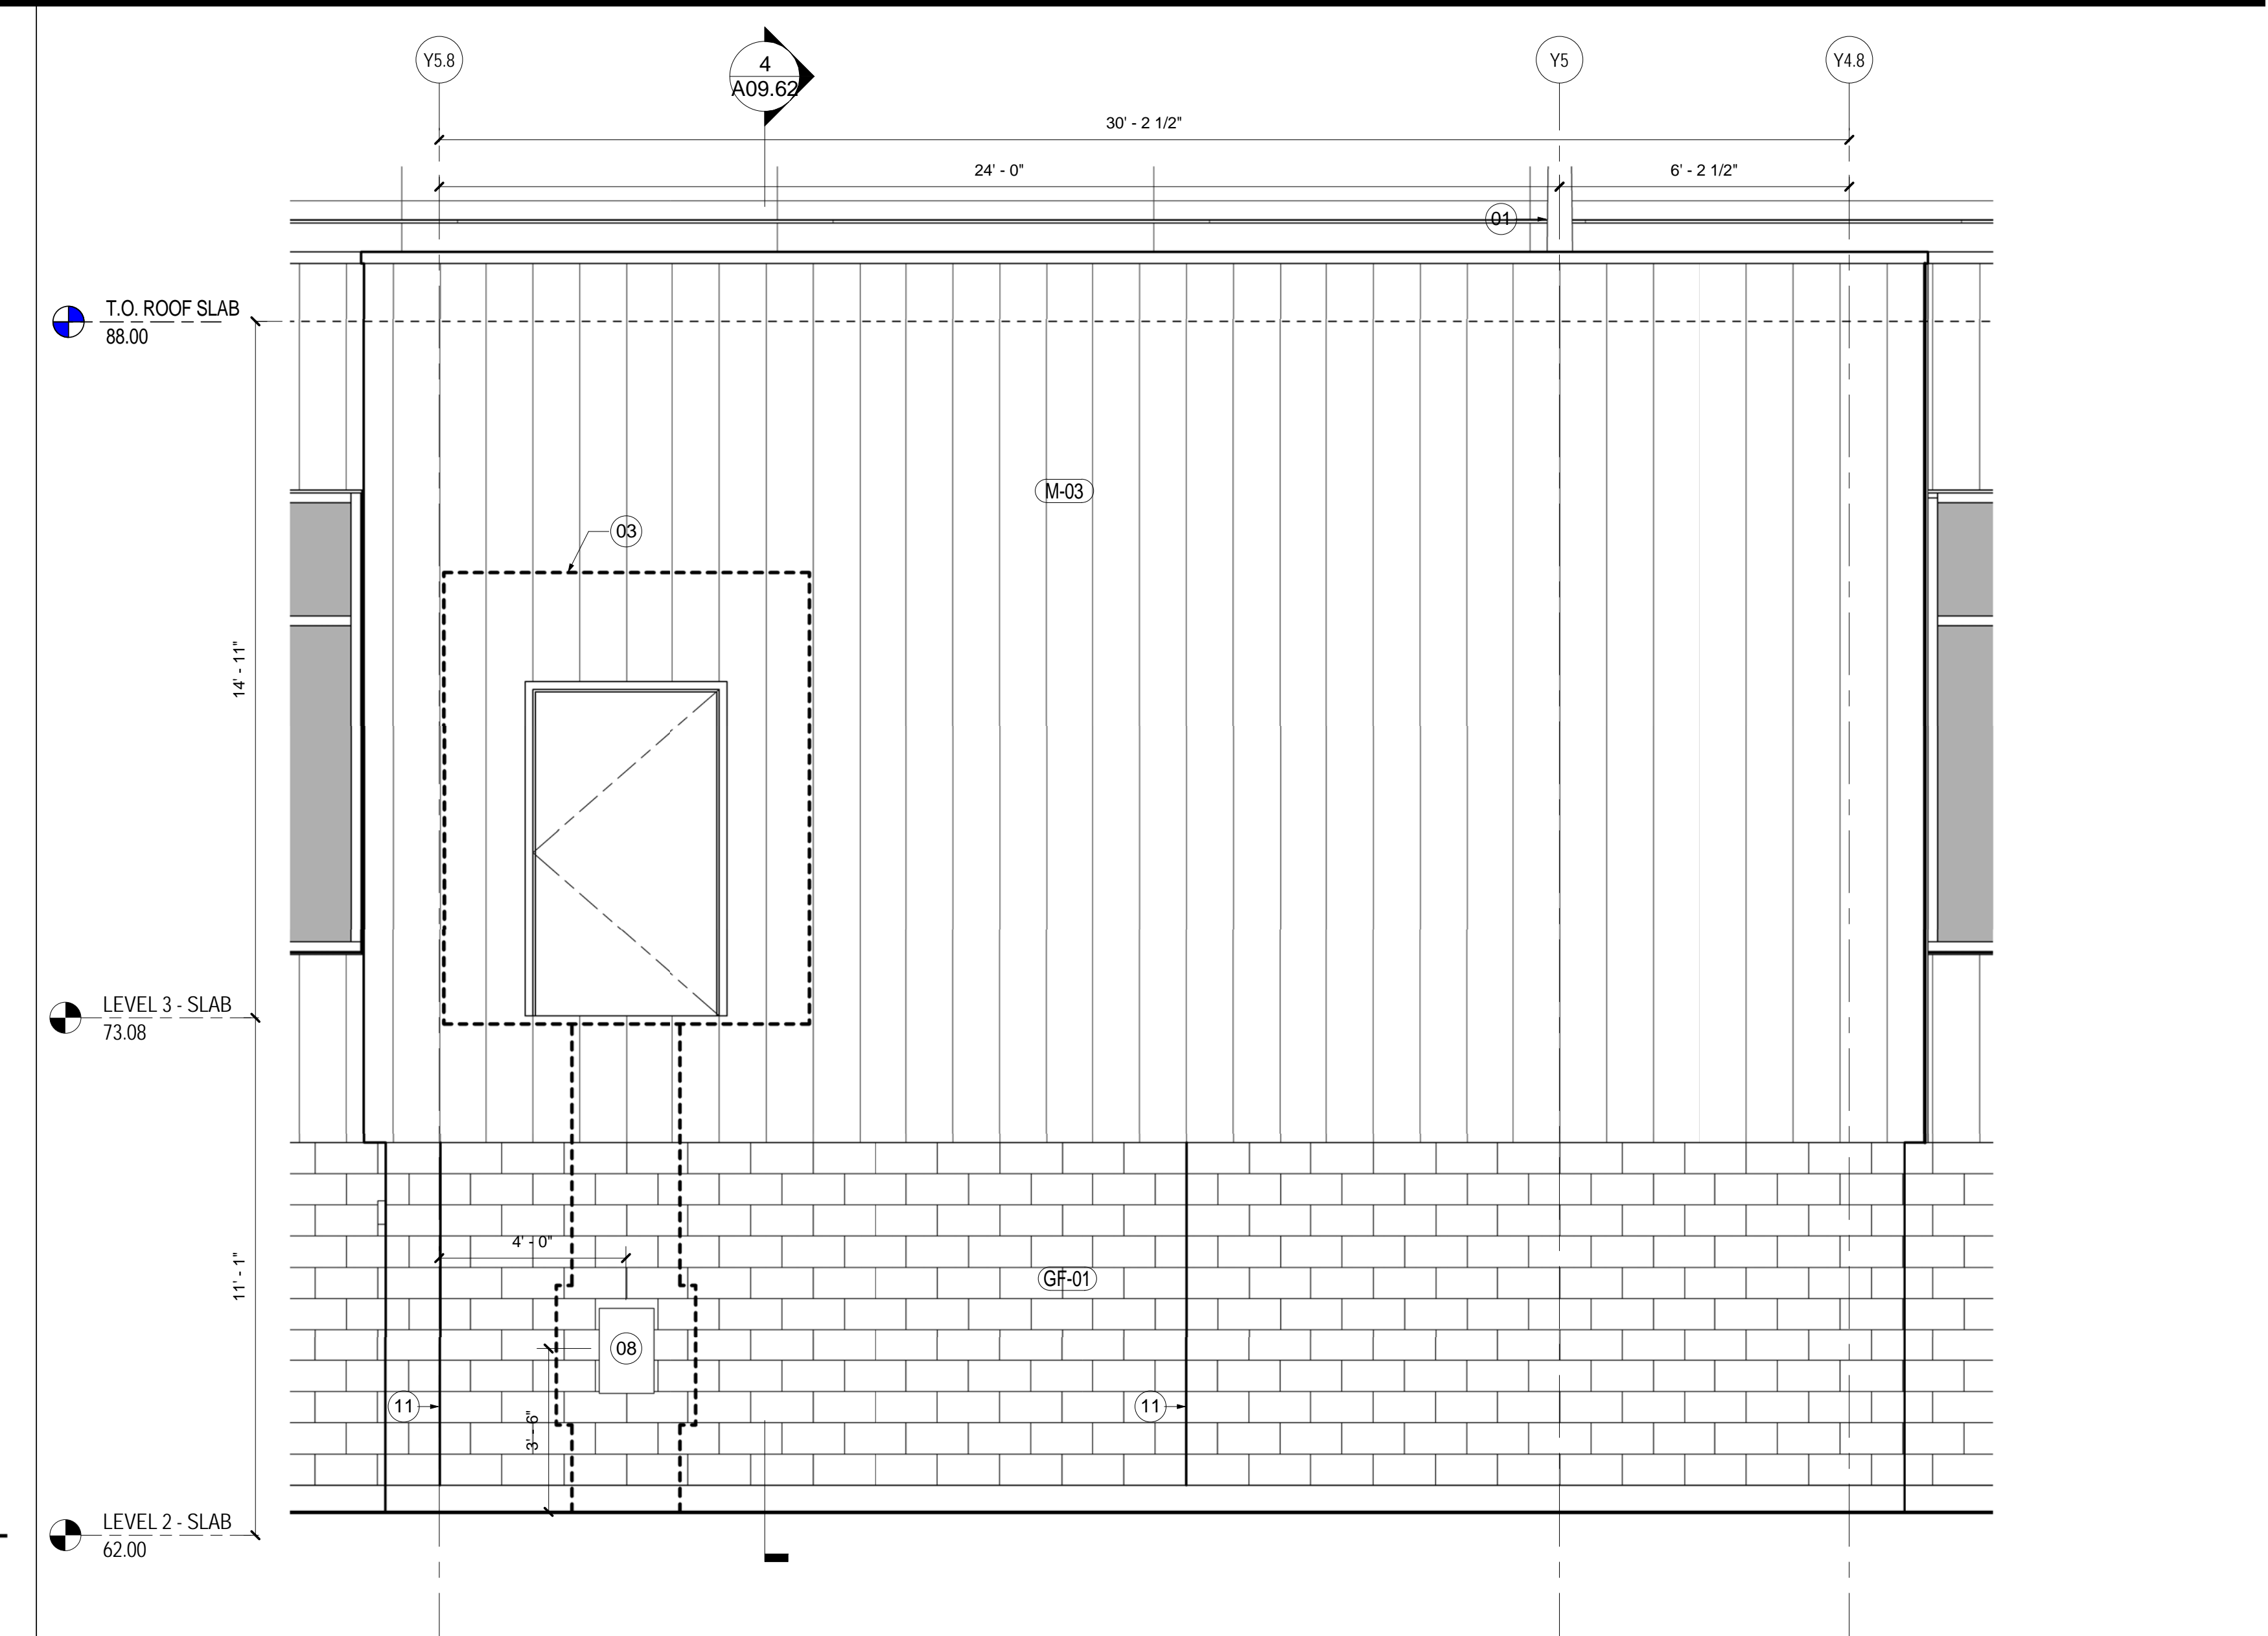

WALL TYPE E.2 - ELEVATION SOUTH
SCALE: 3/8" = 1'-0"
A09.01

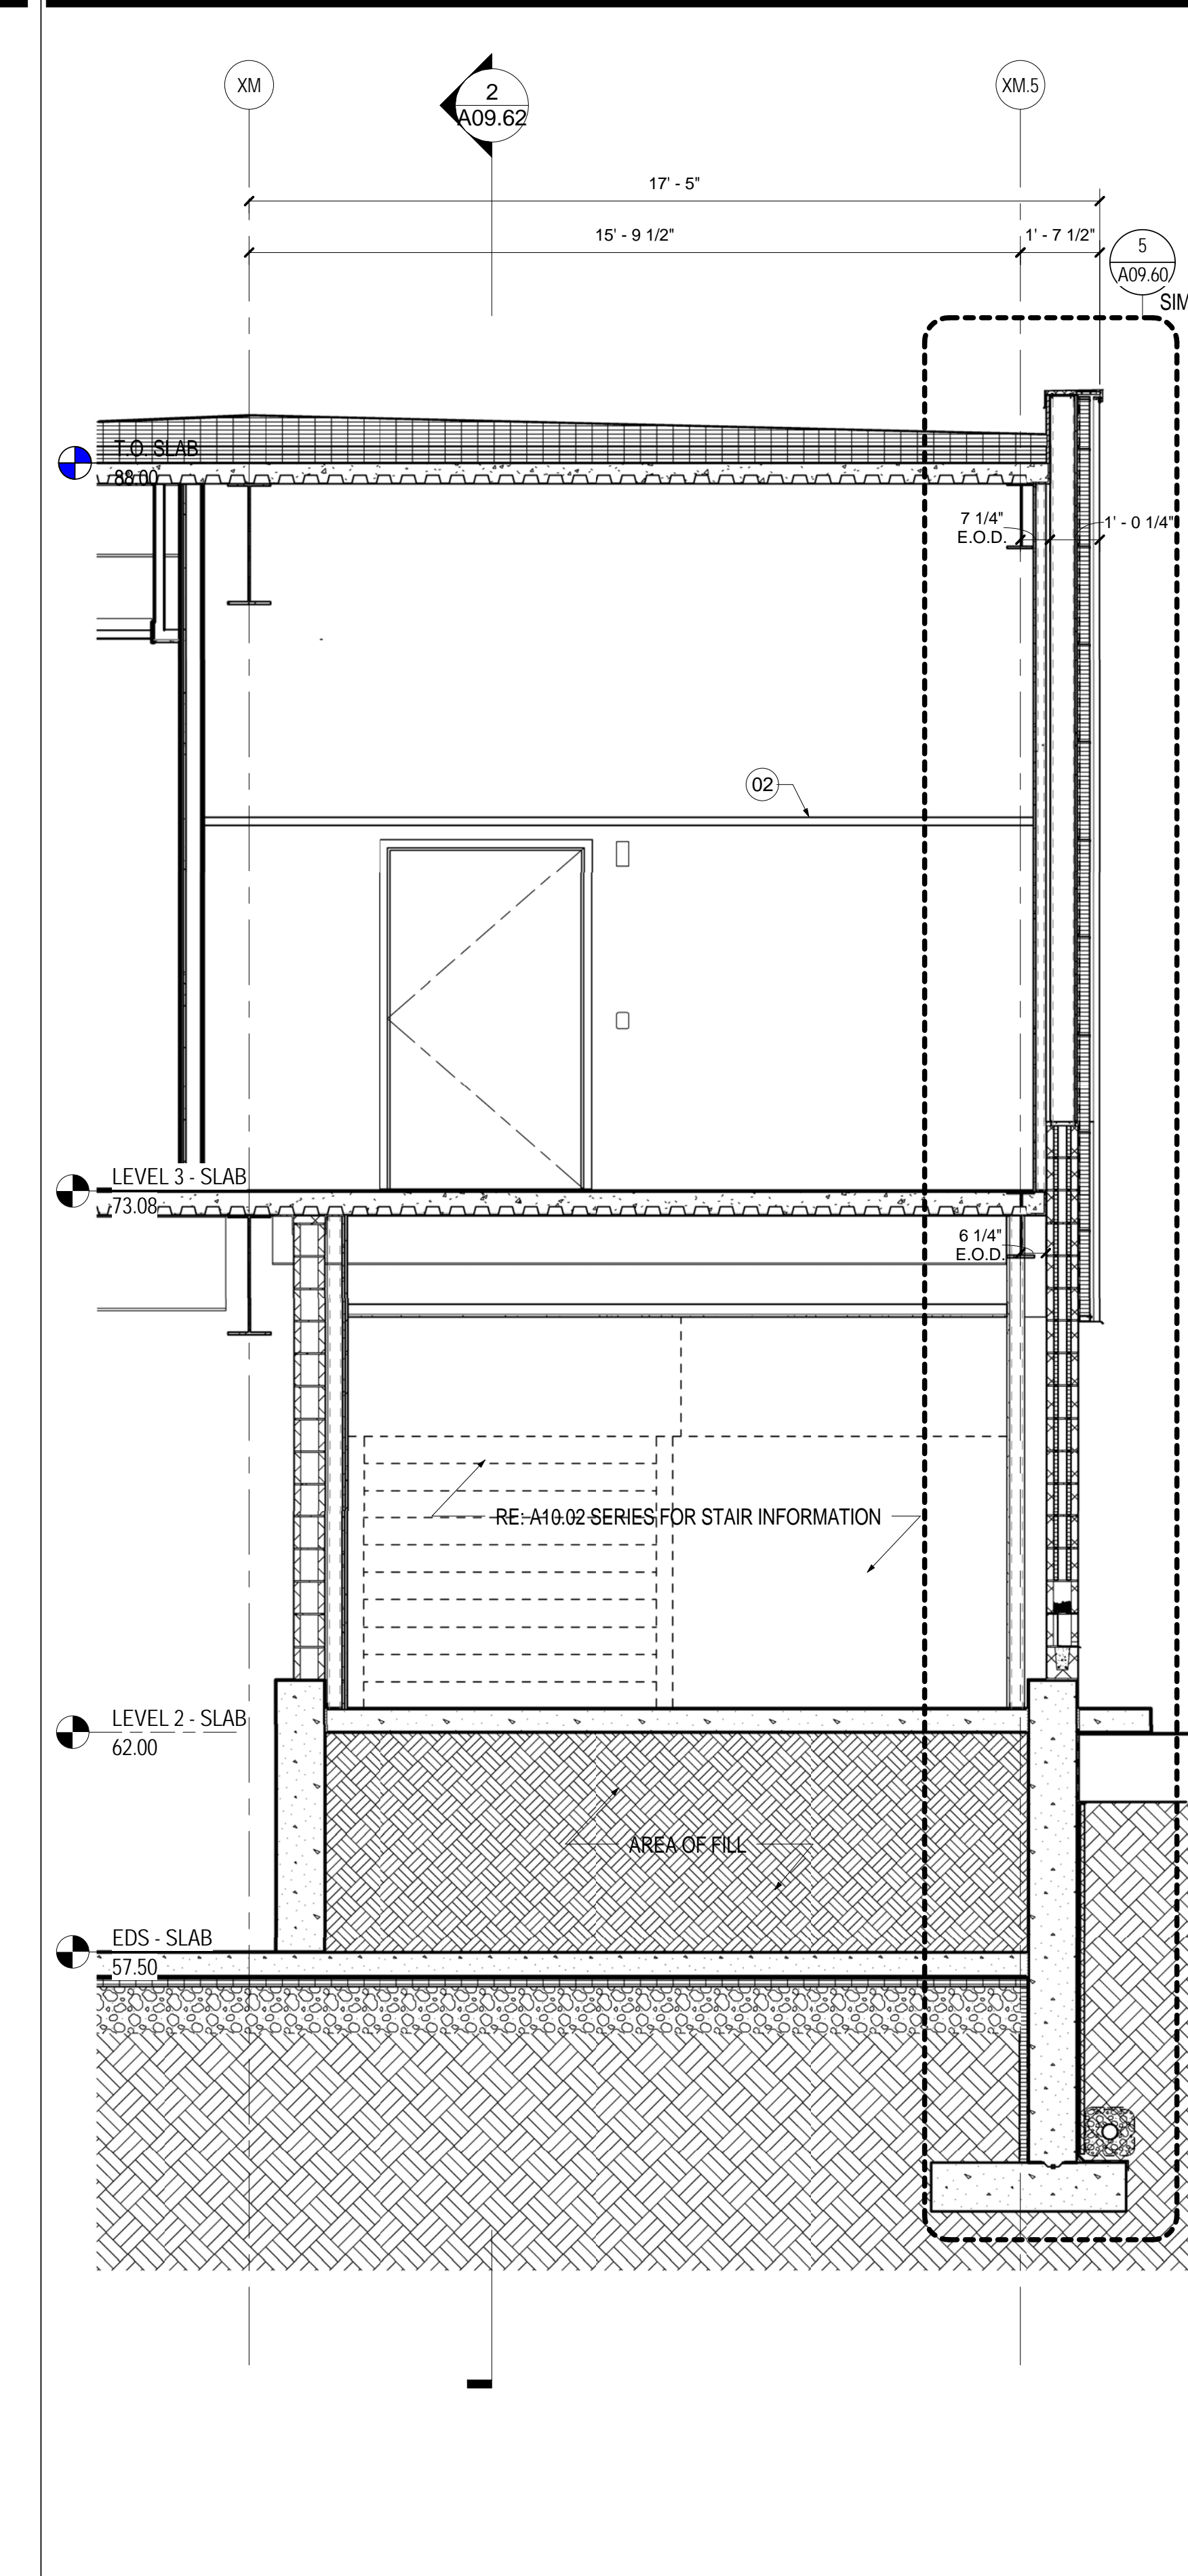

WALL TYPE E.2 - SECTION.
SCALE: 3/8" = 1'-0"
A09.62

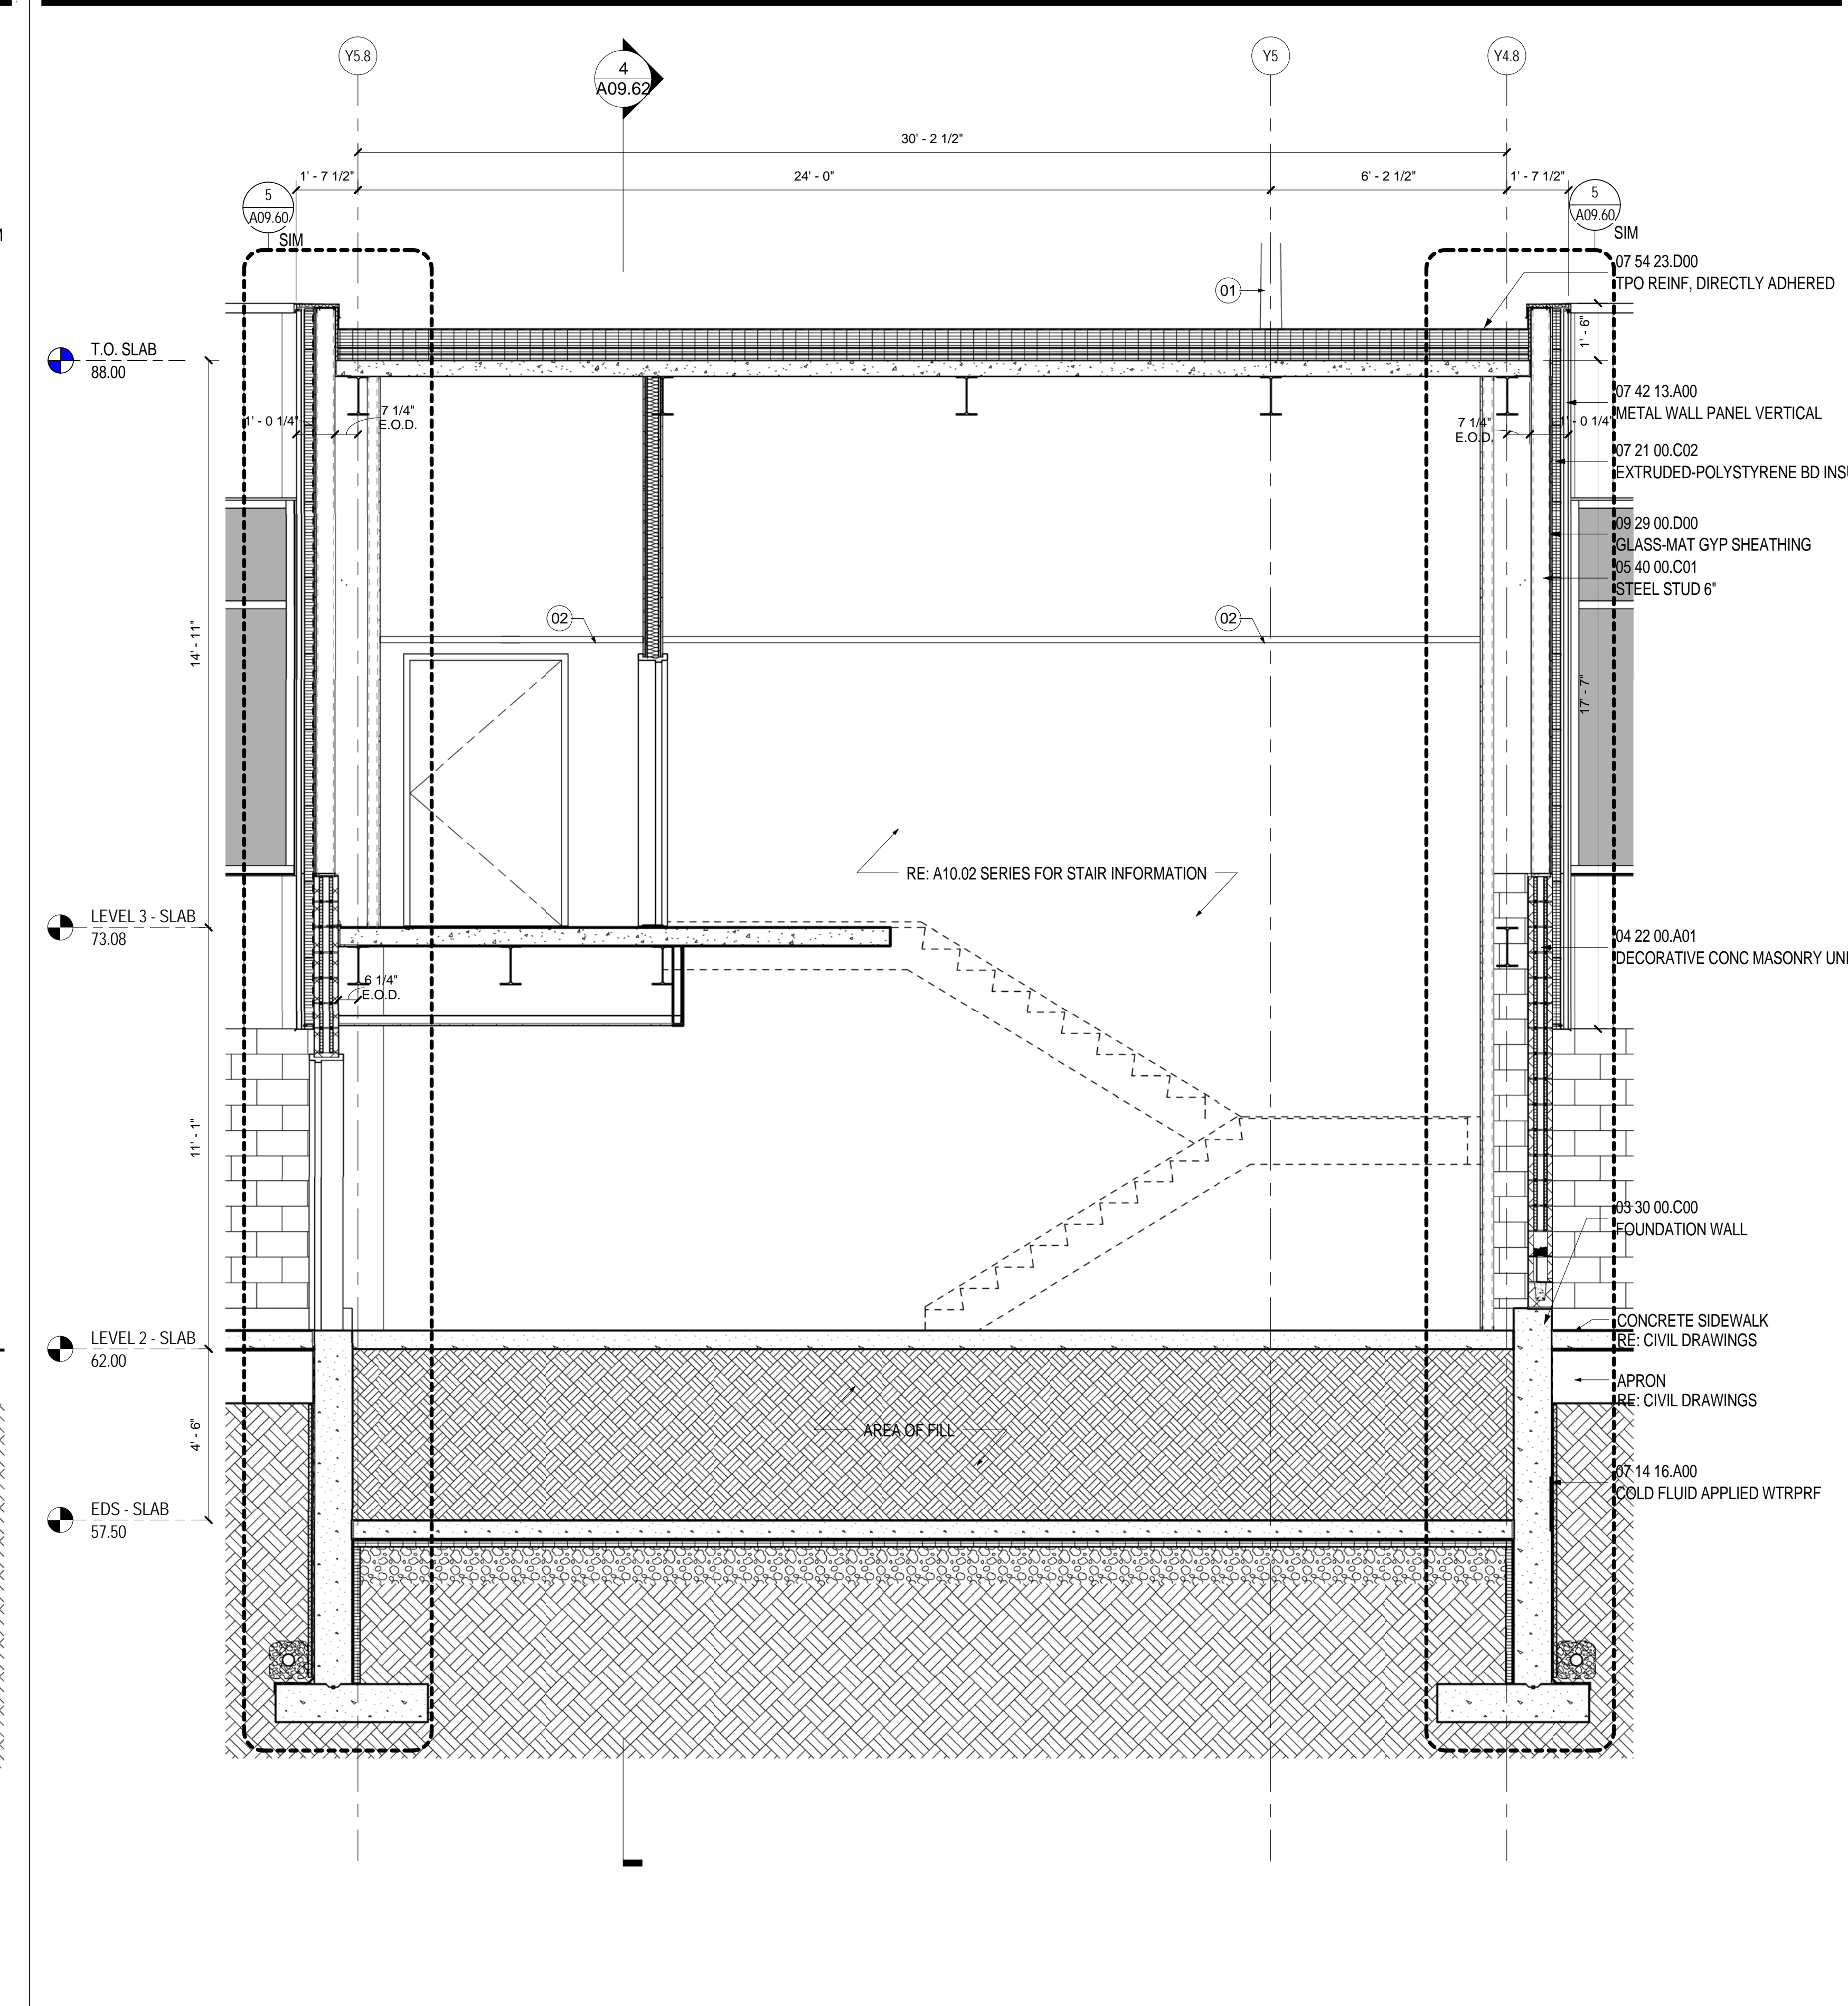

WALL TYPE E.2 - SECTION
SCALE: 3/8" = 1'-0"
A04.01.05

- SHEET NOTES**
- 01 APRON LIGHTING. RE: 10/A12.50 FOR ANCHOR DETAIL. RE: STRUCTURAL AND ELECTRICAL FOR MORE INFORMATION.
 - 02 LINE OF CEILING. RE: A04 SERIES FOR MORE INFORMATION.
 - 03 PASSENGER BOARDING BRIDGE. OWNER PROVIDED. INSTALLED BY CONTRACTOR
 - 04 FIN TUBE ENCLOSURE. RE: MECHANICAL DRAWINGS FOR FIN TUBE INFORMATION.
 - 05 RAIN LEADER WHERE OCCURS. RE: PLUMBING DRAWINGS FOR LOCATIONS.
 - 06 EXPANSION JOINT
 - 07 CONTRACTION/CONSTRUCTION JOINT. RE: STRUCTURAL DRAWINGS FOR MORE INFORMATION.
 - 08 LOCATION OF PBB DISCONNECT SWITCH. RE: ELECTRICAL DRAWINGS FOR MORE INFORMATION.
 - 09 LINE OF SOFFIT ABOVE
 - 10 LINE OF SIDEWALK BELOW. RE: CIVIL DRAWINGS FOR MORE INFORMATION.
 - 11 VERTICAL CONTROL JOINTS AT CMU 16'-0" O.C. WITH COLUMN LINE
 - 12 PIPE BOLLARD. RE: DETAIL 11/A12.15
 - 13 TRASH COMPACTOR (BY OTHERS)
 - 14 TRENCH DRAIN AT BOTTOM OF RAMP. RE: CIVIL DRAWINGS FOR MORE INFORMATION
 - 15 RETAINING WALL. RE: CIVIL DRAWINGS FOR MORE INFORMATION.
 - 16 PROVIDE STEEL TUBE GUARD RAIL 3'-6" HIGH AT RETAINING WALLS FOR THE LENGTH OF THE WALL. VERTICALS TO BE 4'-0" O.C. AND SLEEVED INTO CONCRETE RETAINING WALL. RE: DETAIL 14/A10.04 FOR SIMILAR GUARD RAIL DETAIL.

Portland International Jetport
1001 Westbrook Street
Portland, Maine 04102

Gensler
2020 K Street, Northwest
Suite 200
Washington, DC 20006
Telephone 202.721.5200
Facsimile 202.872.8587

Date	Description
12/03/08	75% CONSTRUCTION DOCUMENTS
01/23/09	95% CONSTRUCTION DOCUMENTS
10/26/09	ISSUED FOR PERMIT
145 09/01/11	ISSUED FOR CONSTRUCTION

Seal/Signature

Project Name
PWM Terminal Enhancement

Project Number
09.6395.000

Description
WALL TYPE E.2

Scale
3/8" = 1'-0"

A09.62
© 2009 Gensler